
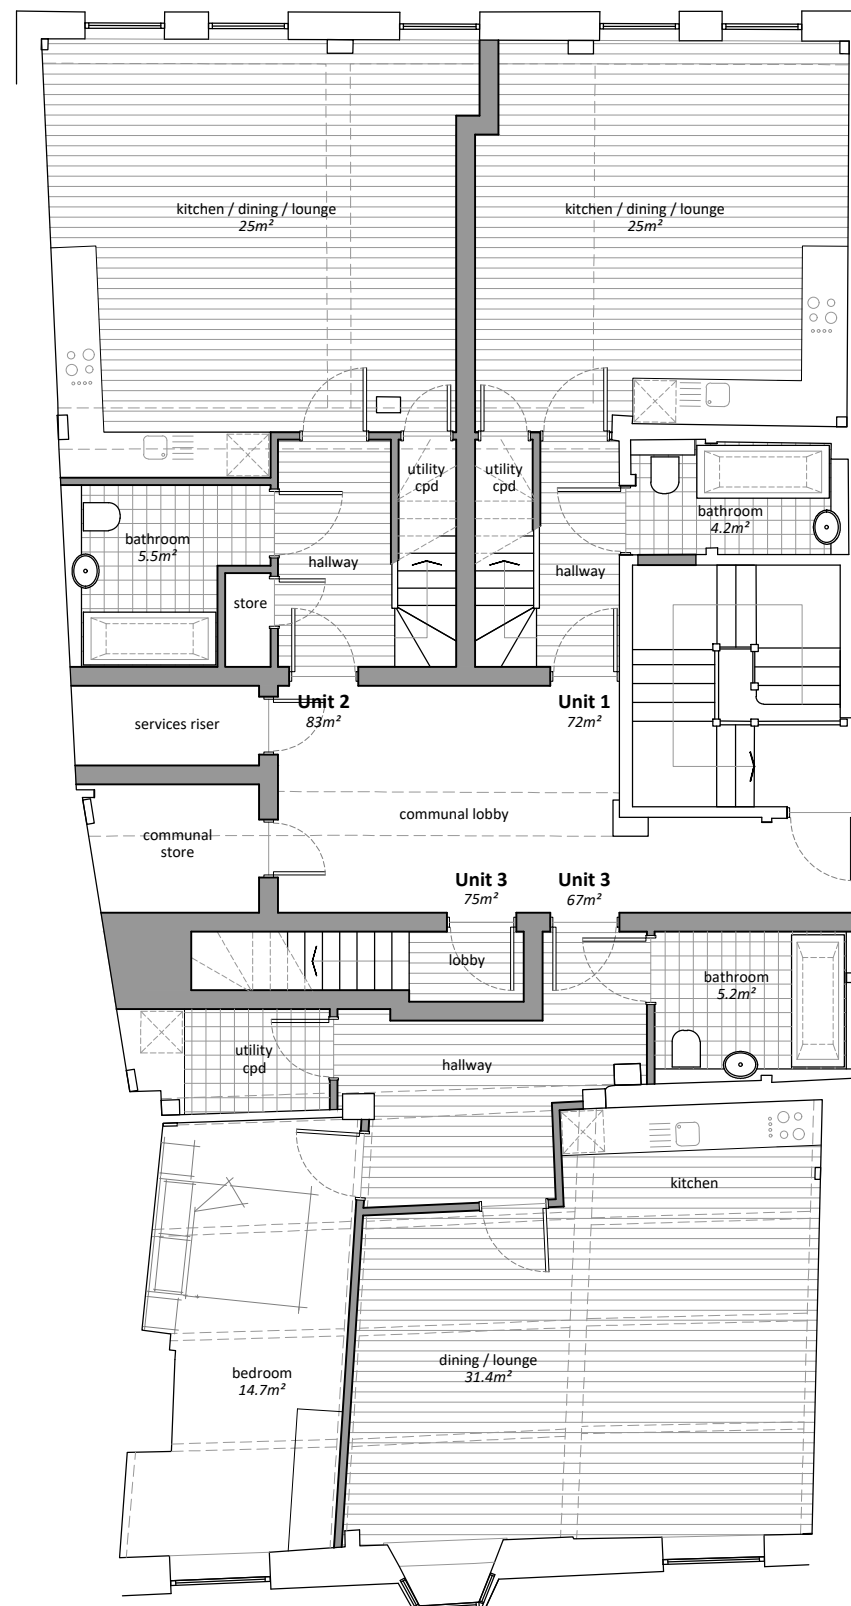


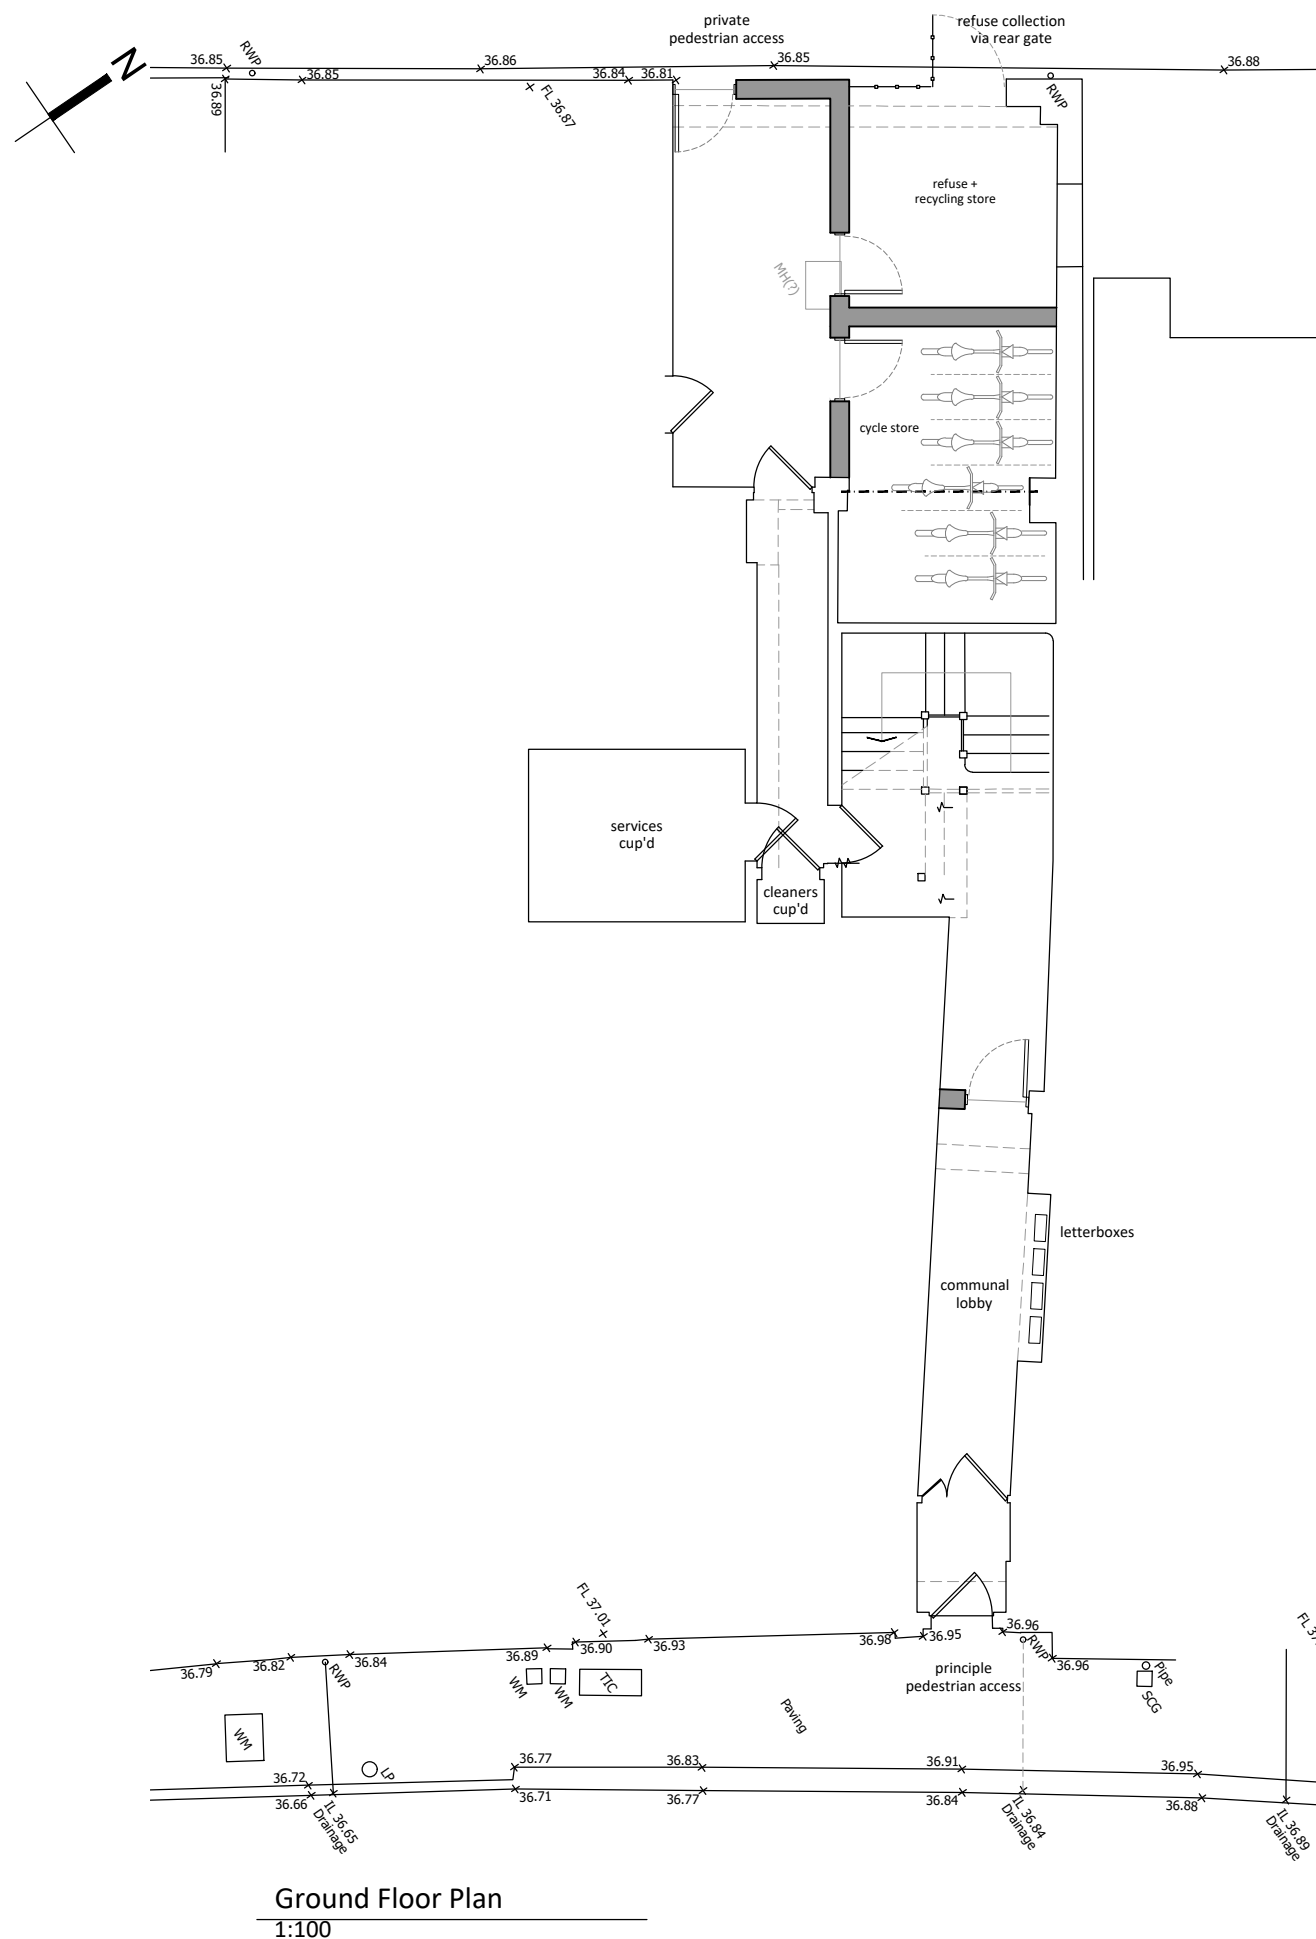

|   |                                  |          |
|---|----------------------------------|----------|
| A | Planning Re-Submission (4 Units) | 28.04.20 |
|---|----------------------------------|----------|

41-44 Windsor Street, Uxbridge

### Conversion to Residential

## Proposed Floor Plans

1:100 @ A3

**05      A**

invent  
ARCHITECTURE

T: 01227 282247

W: [invent-architecture.co.uk](http://invent-architecture.co.uk)

A: 24 Oxford Street, Whitstable, CT5 1DD