




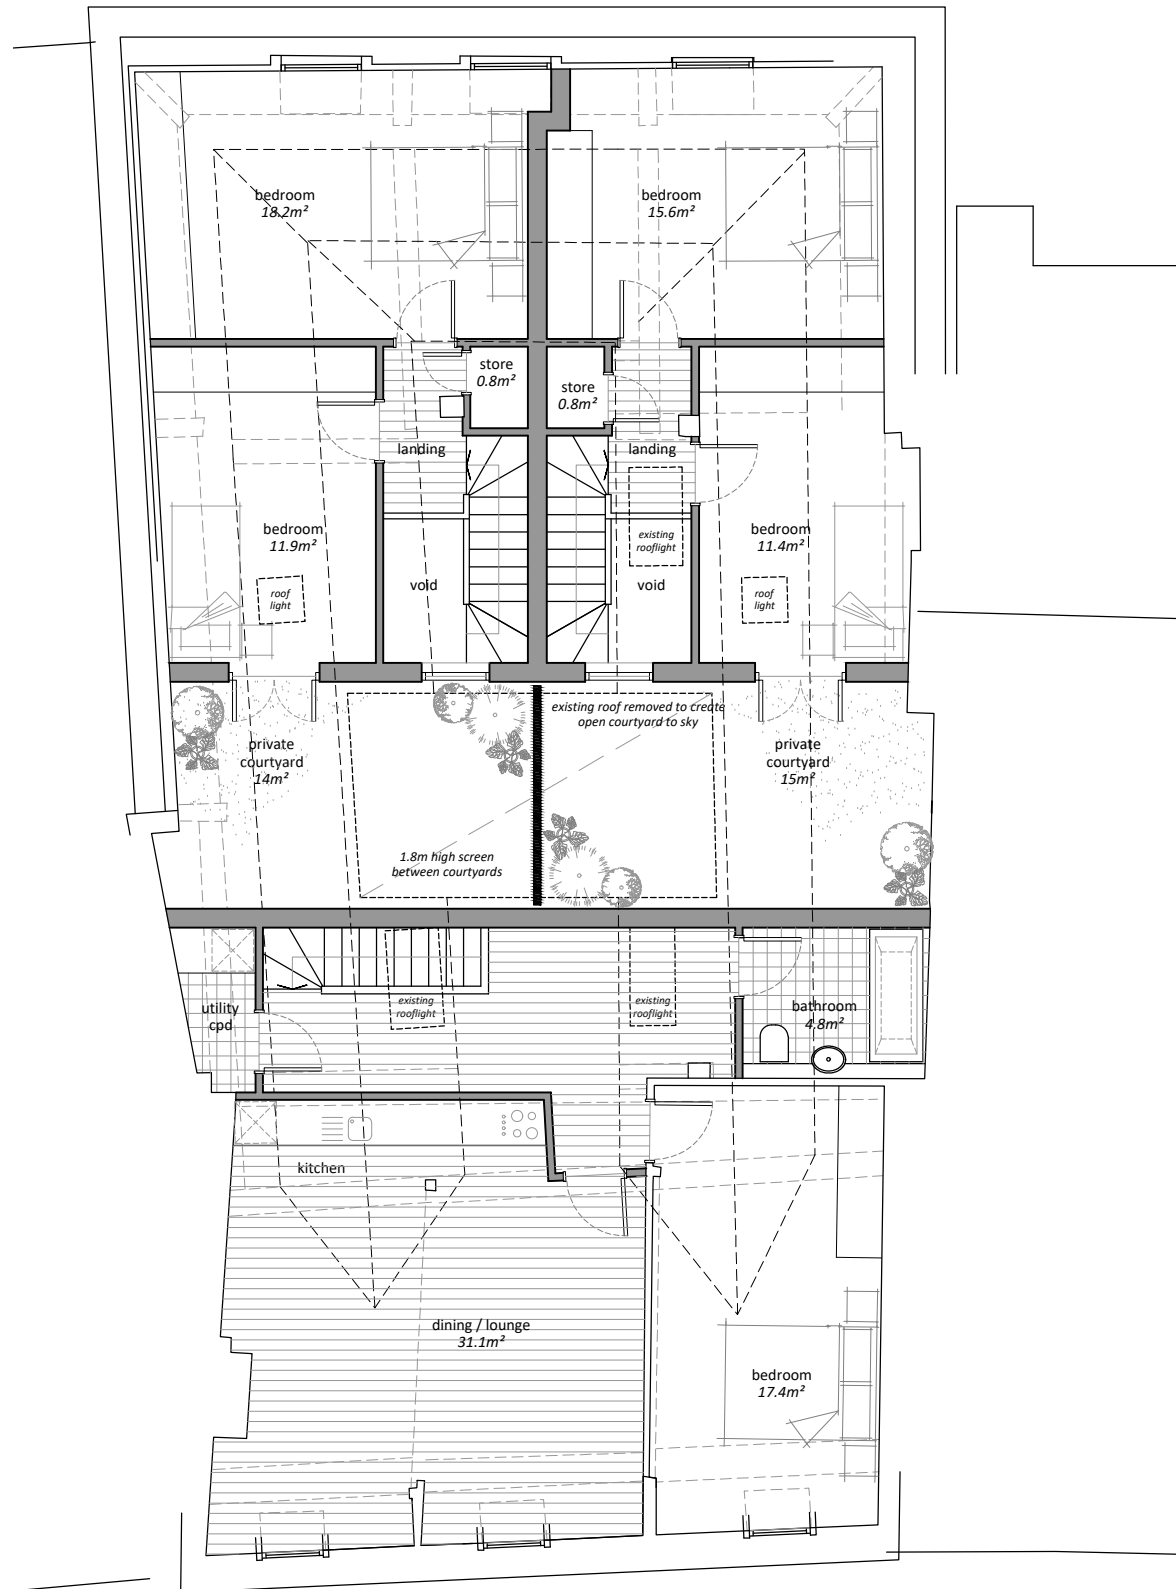

Second Floor Plan
1:100

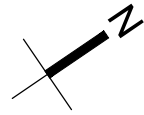

Roof Plan
1:100

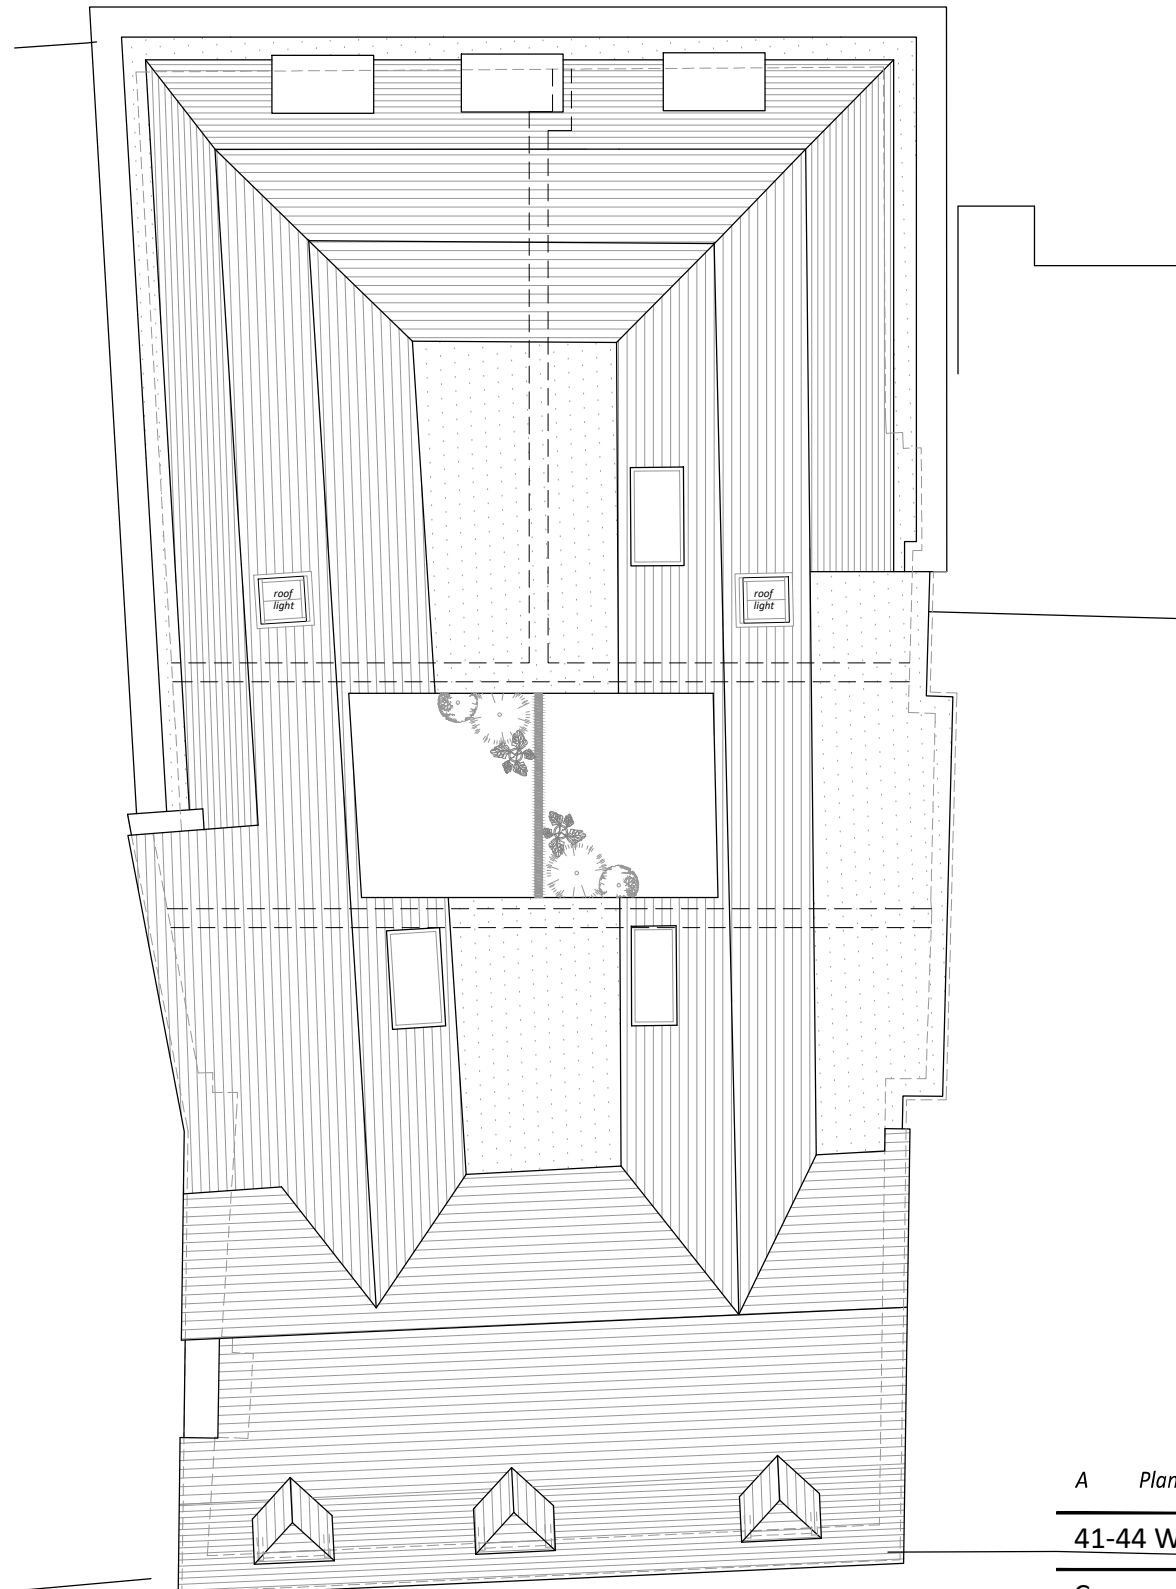

A Planning Re-Submission (4 Units) 28.04.20

41-44 Windsor Street, Uxbridge

Conversion to Residential

Proposed Floor Plans

1:100 @ A3

06

A

invent
ARCHITECTURE

T: 01227 282247
W: invent-architecture.co.uk
A: 24 Oxford Street, Whitstable, CT5 1DD