
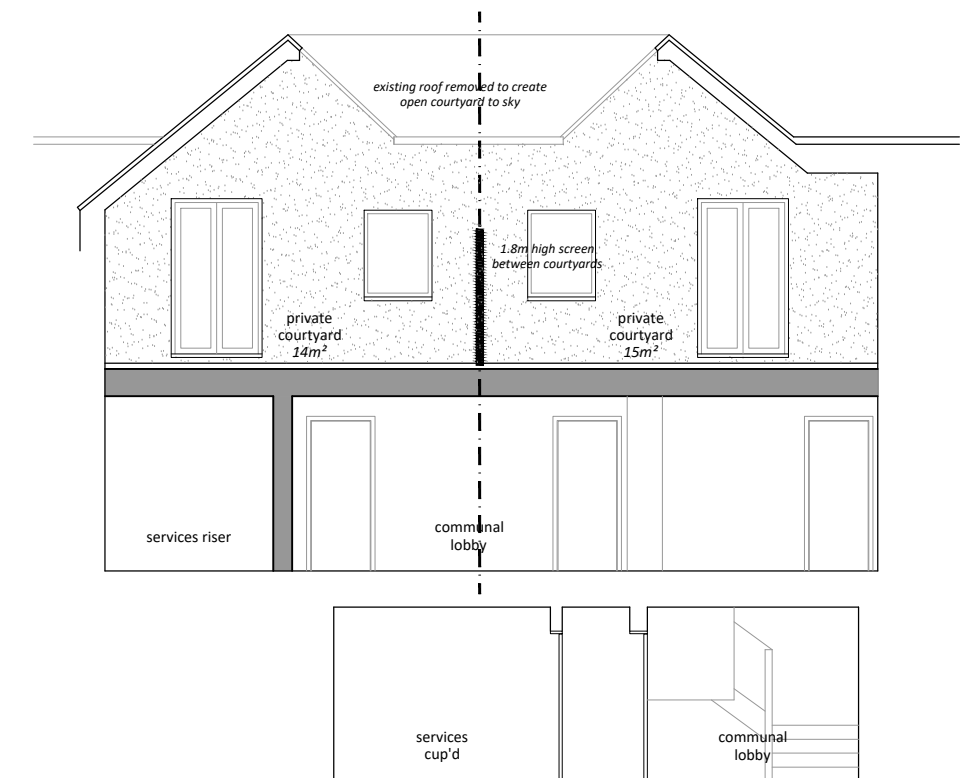


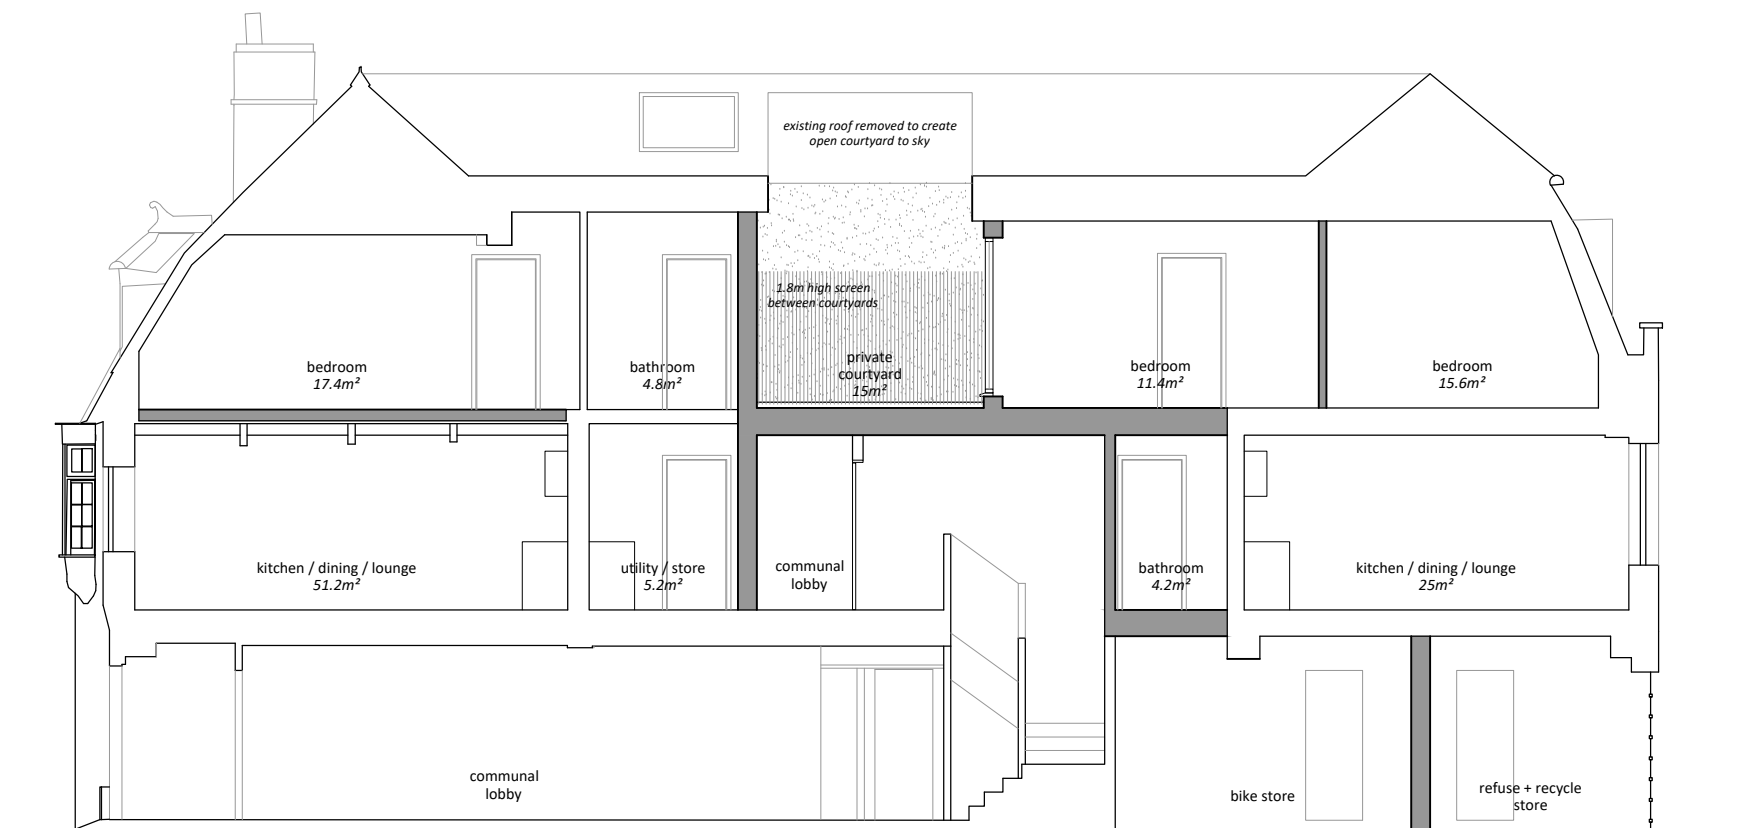

Key Section (Thru)
1:100

Cross Section (Thru)
1:100

A Planning Re-Submission (4 Units) 28.04.20

41-44 Windsor Street, Uxbridge

Conversion to Residential

Proposed Sections

1:100 @ A3

07

A

invent
ARCHITECTURE

T: 01227 282247

W: invent-architecture.co.uk

A: 24 Oxford Street, Whitstable, CT5 1DD

