
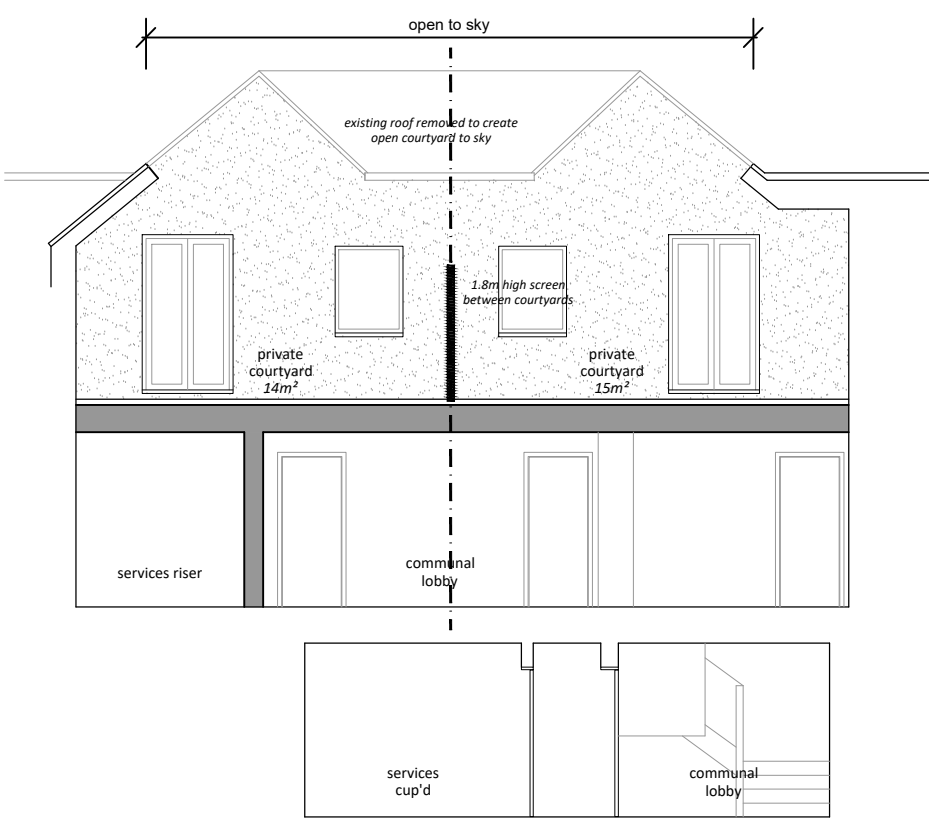


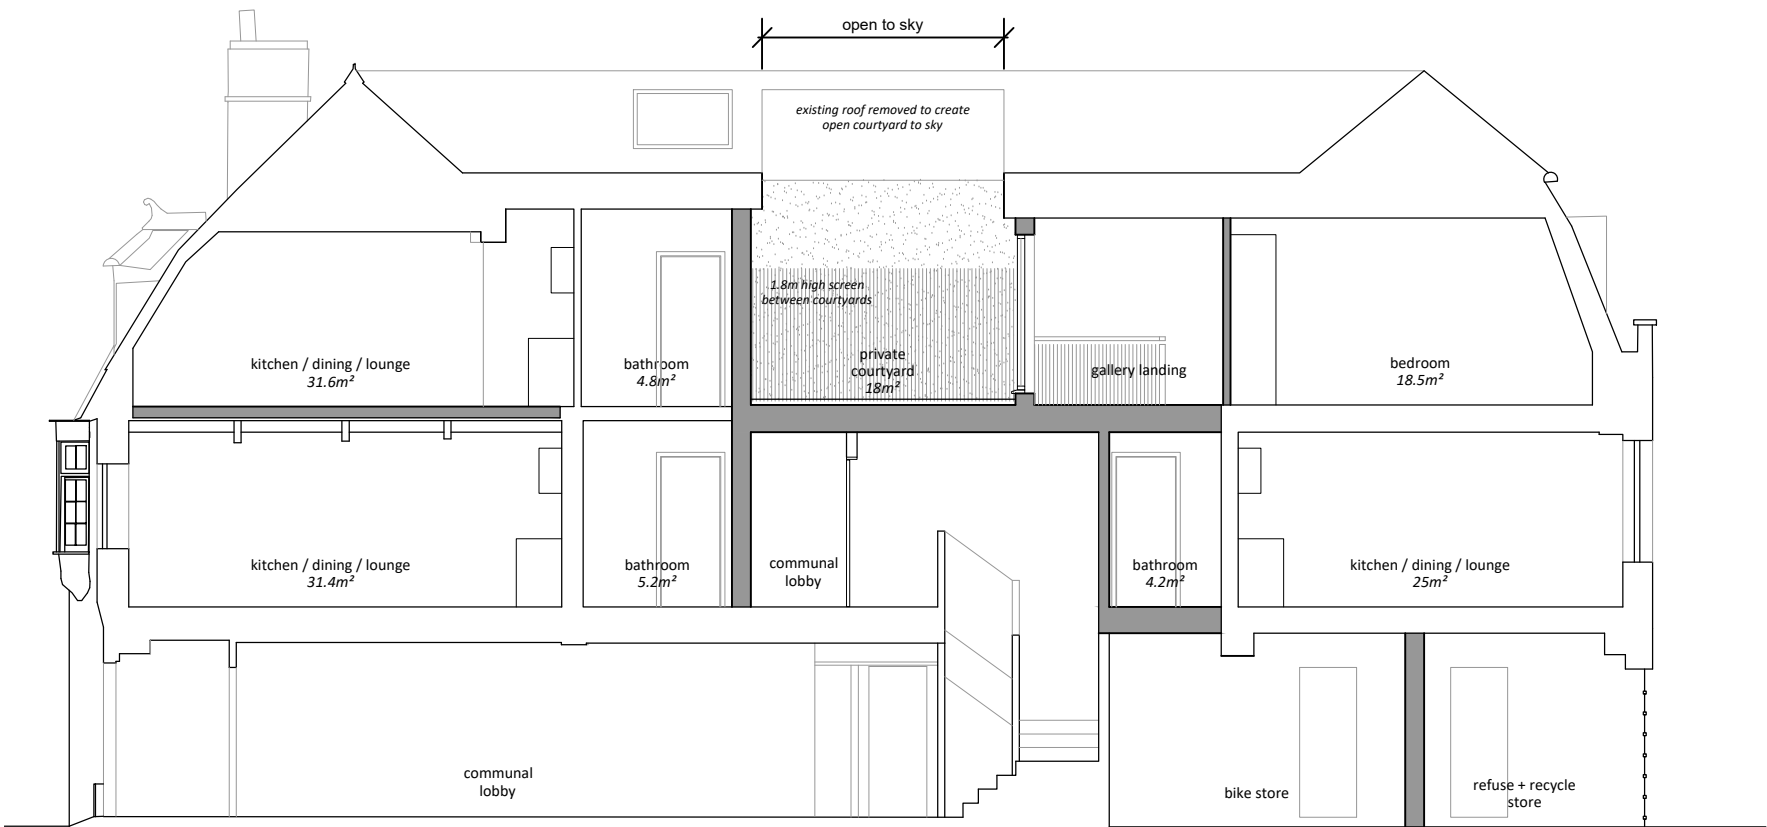

Key Section (Thru)
1:100

Cross Section (Thru)
1:100

D	Planning Amendments	18.08.20
C	Units 1 + 2 amended to 1bed maisonettes	16.08.20
B	Increased depth + light to courtyard	13.07.20
A	Planning Re-Submission (4 Units)	28.04.20

41-44 Windsor Street, Uxbridge

Conversion to Residential

Proposed Sections

1:100 @ A3

07

D

invent
ARCHITECTURE

T: 01227 282247
W: invent-architecture.co.uk
A: 24 Oxford Street, Whitstable, CT5 1DD

