
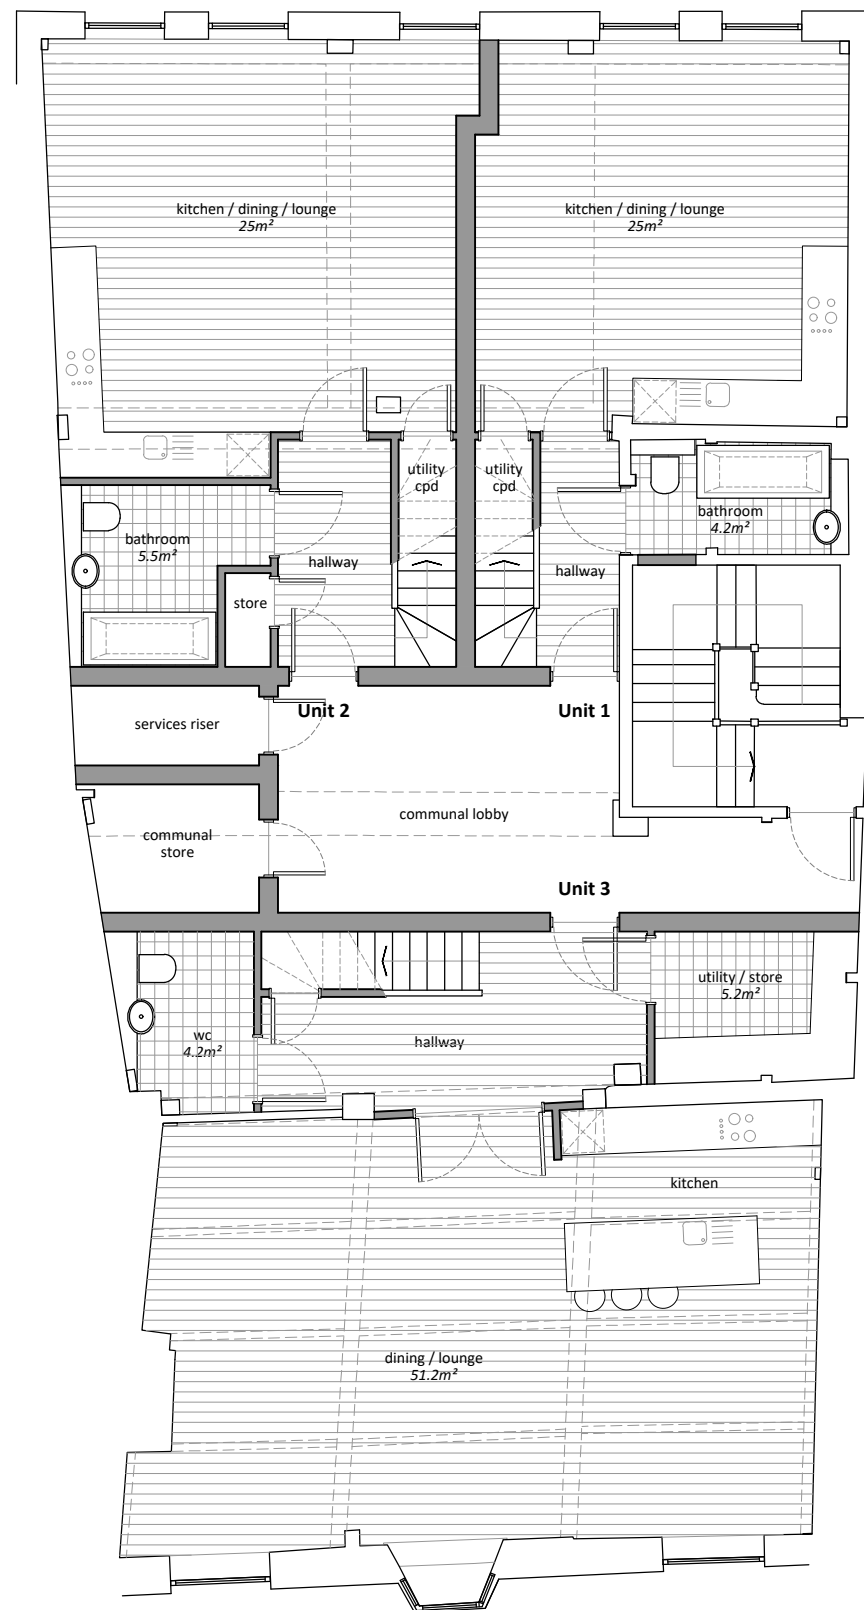


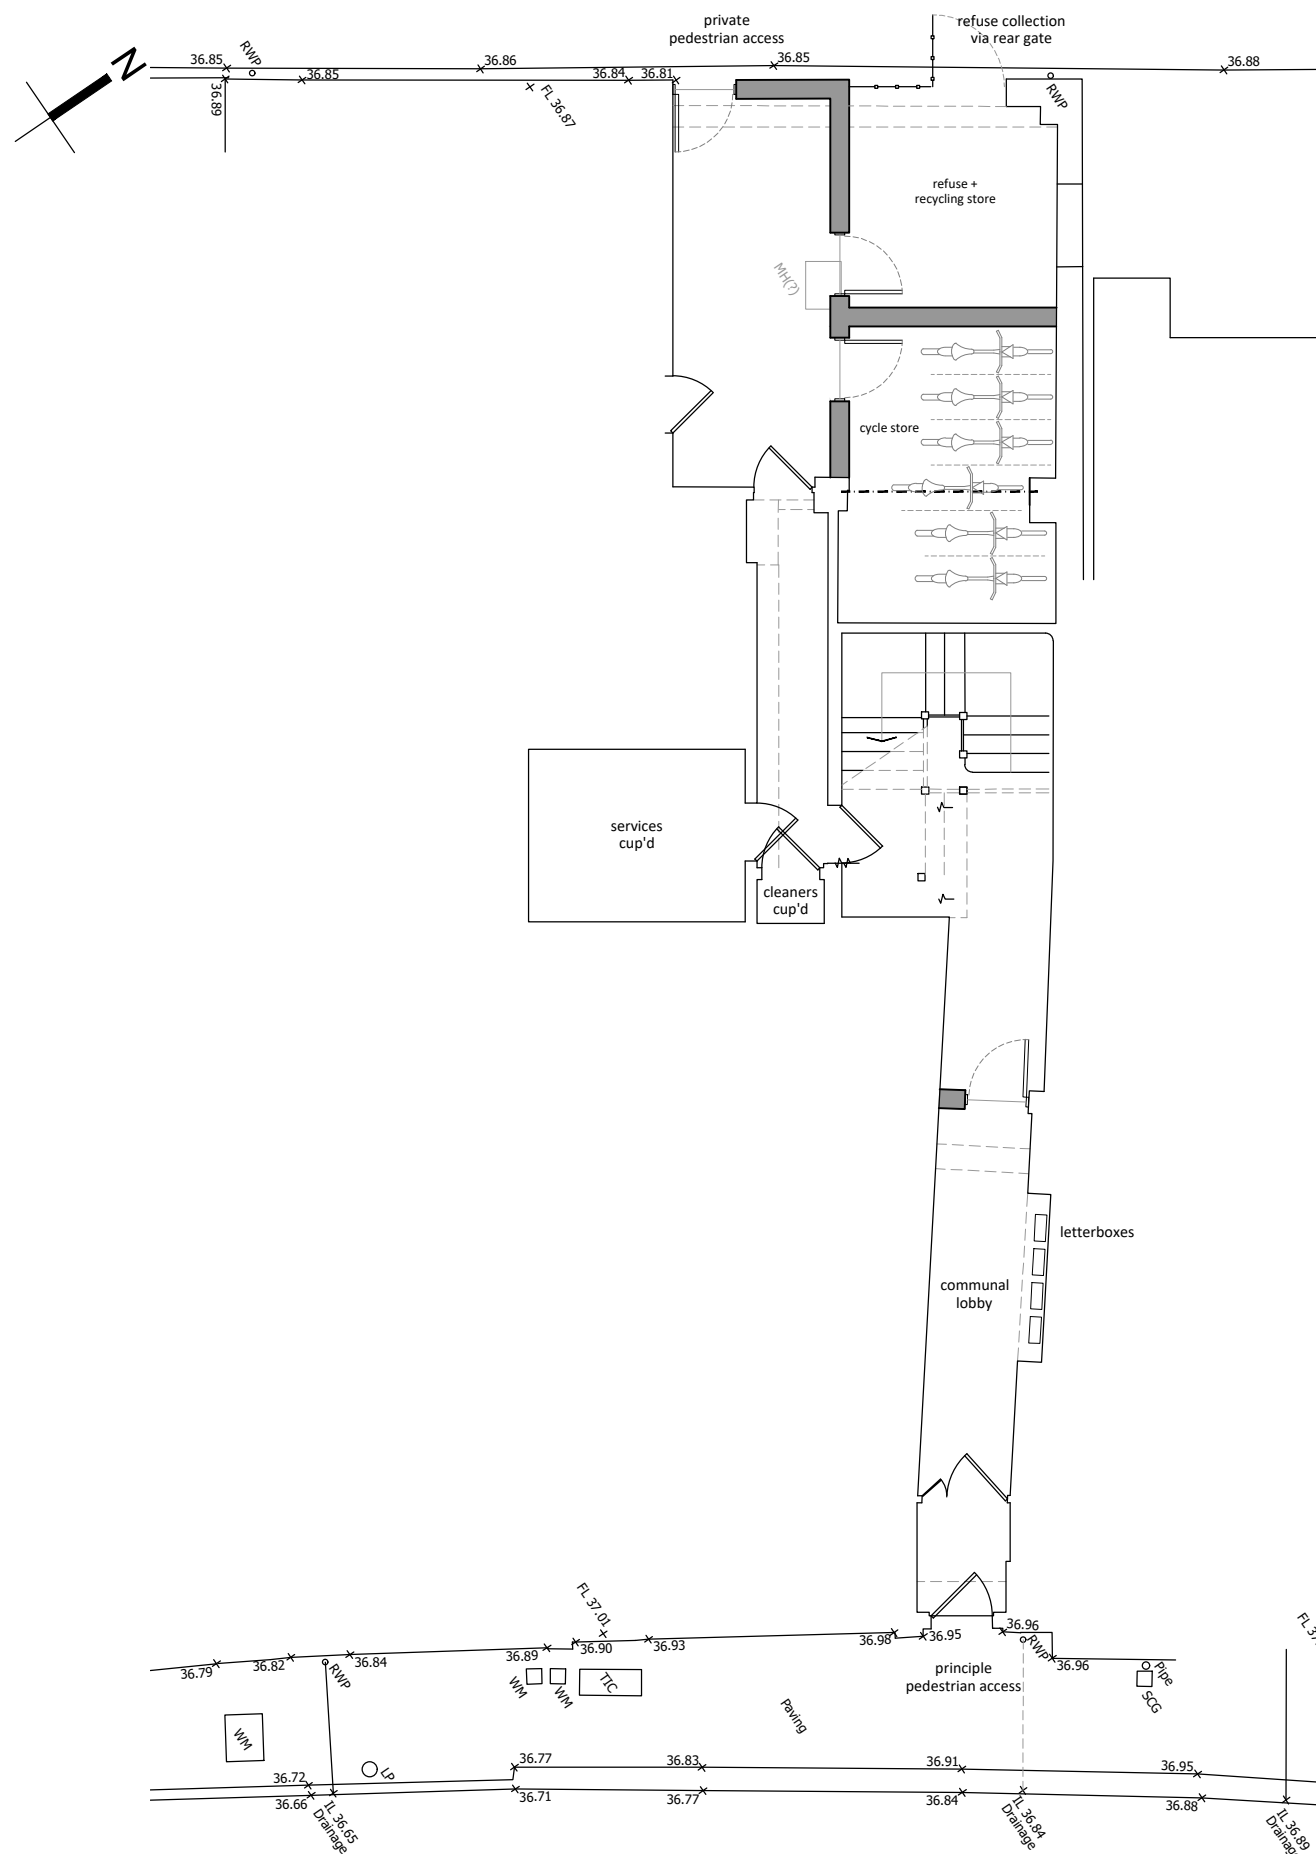

C	Text omitted	08.09.20
B	Units 1 + 2 amended to 1bed maisonettes	16.08.20
A	Planning Re-Submission (3 Units)	28.04.20

invent
ARCHITECTURE

T: 01227 282247
W: invent-architecture.co.uk
A: 24 Oxford Street, Whitstable, CT5 1DD