


Second Floor Plan

1:100

0 1 2 3 4 5m

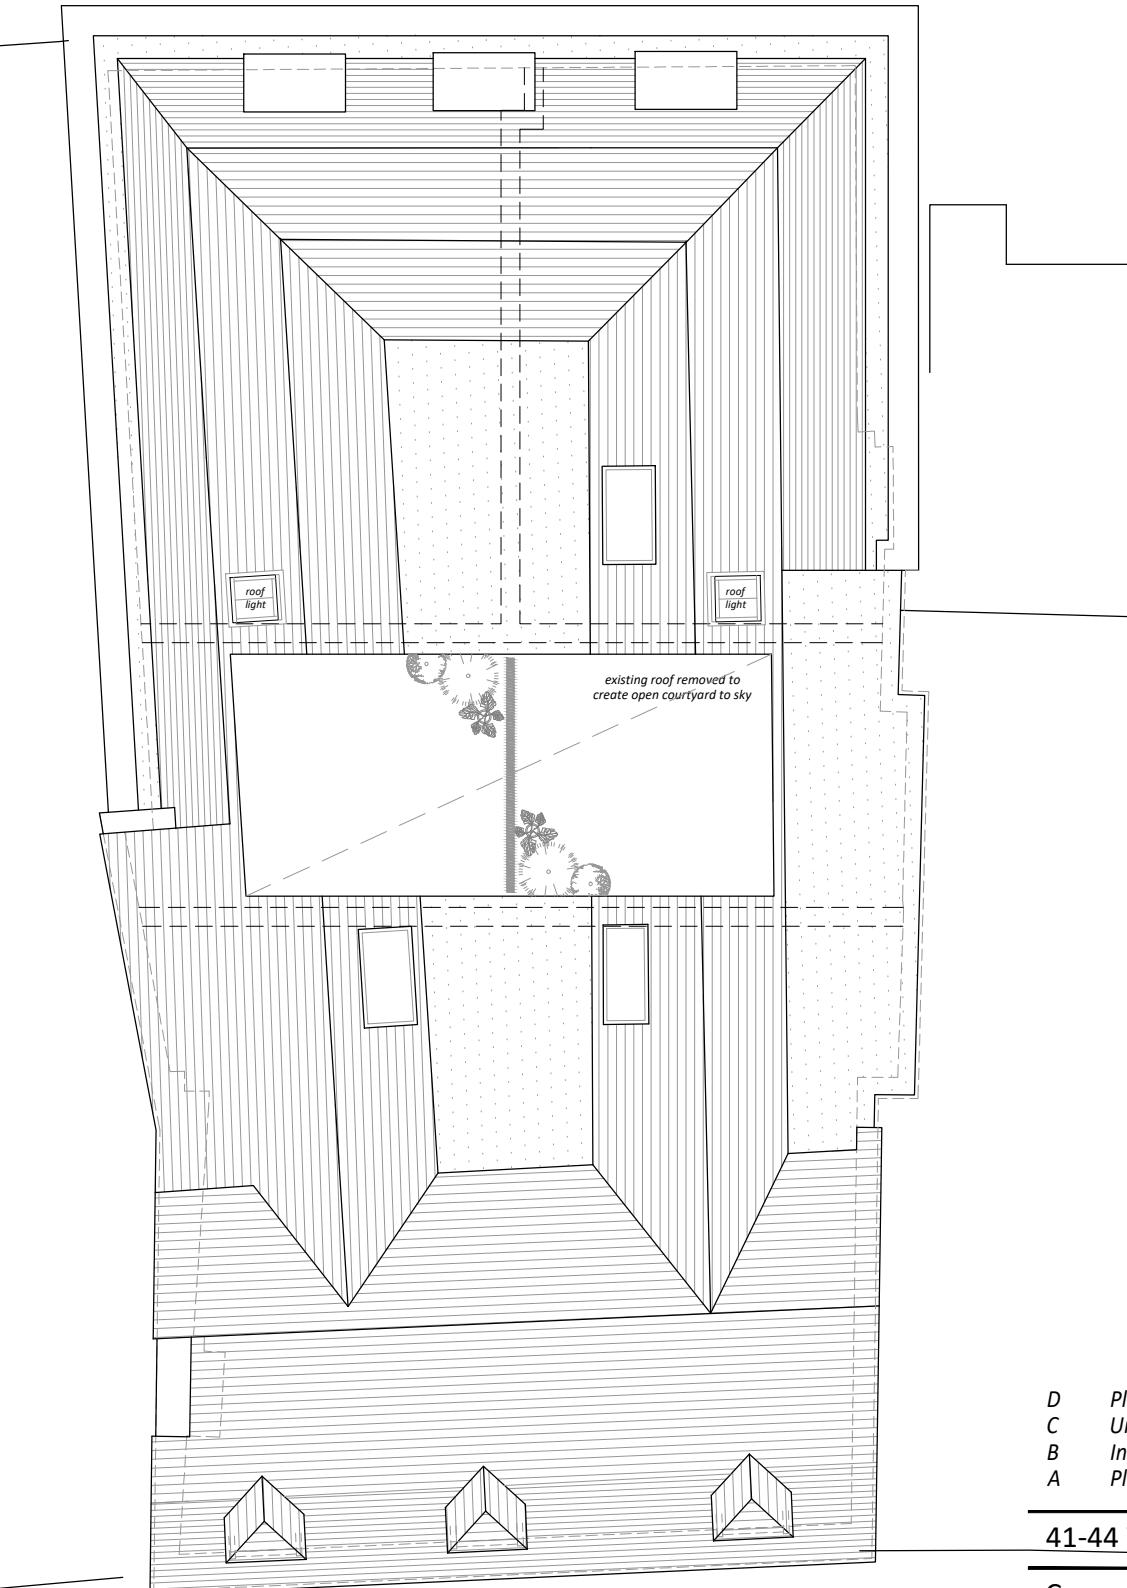

Roof Plan

1:100

D Planning Amendments 18.08.20
 C Units 1 + 2 amended to 1bed maisonettes 16.08.20
 B Increased depth + light to courtyard 13.07.20
 A Planning Re-Submission (4 Units) 28.04.20

41-44 Windsor Street, Uxbridge

Conversion to Residential

Proposed Floor Plans

1:100 @ A3

06 D

invent
ARCHITECTURE

T: 01227 282247

W: invent-architecture.co.uk

A: 24 Oxford Street, Whitstable, CT5 1DD