


# NORTH VIEW

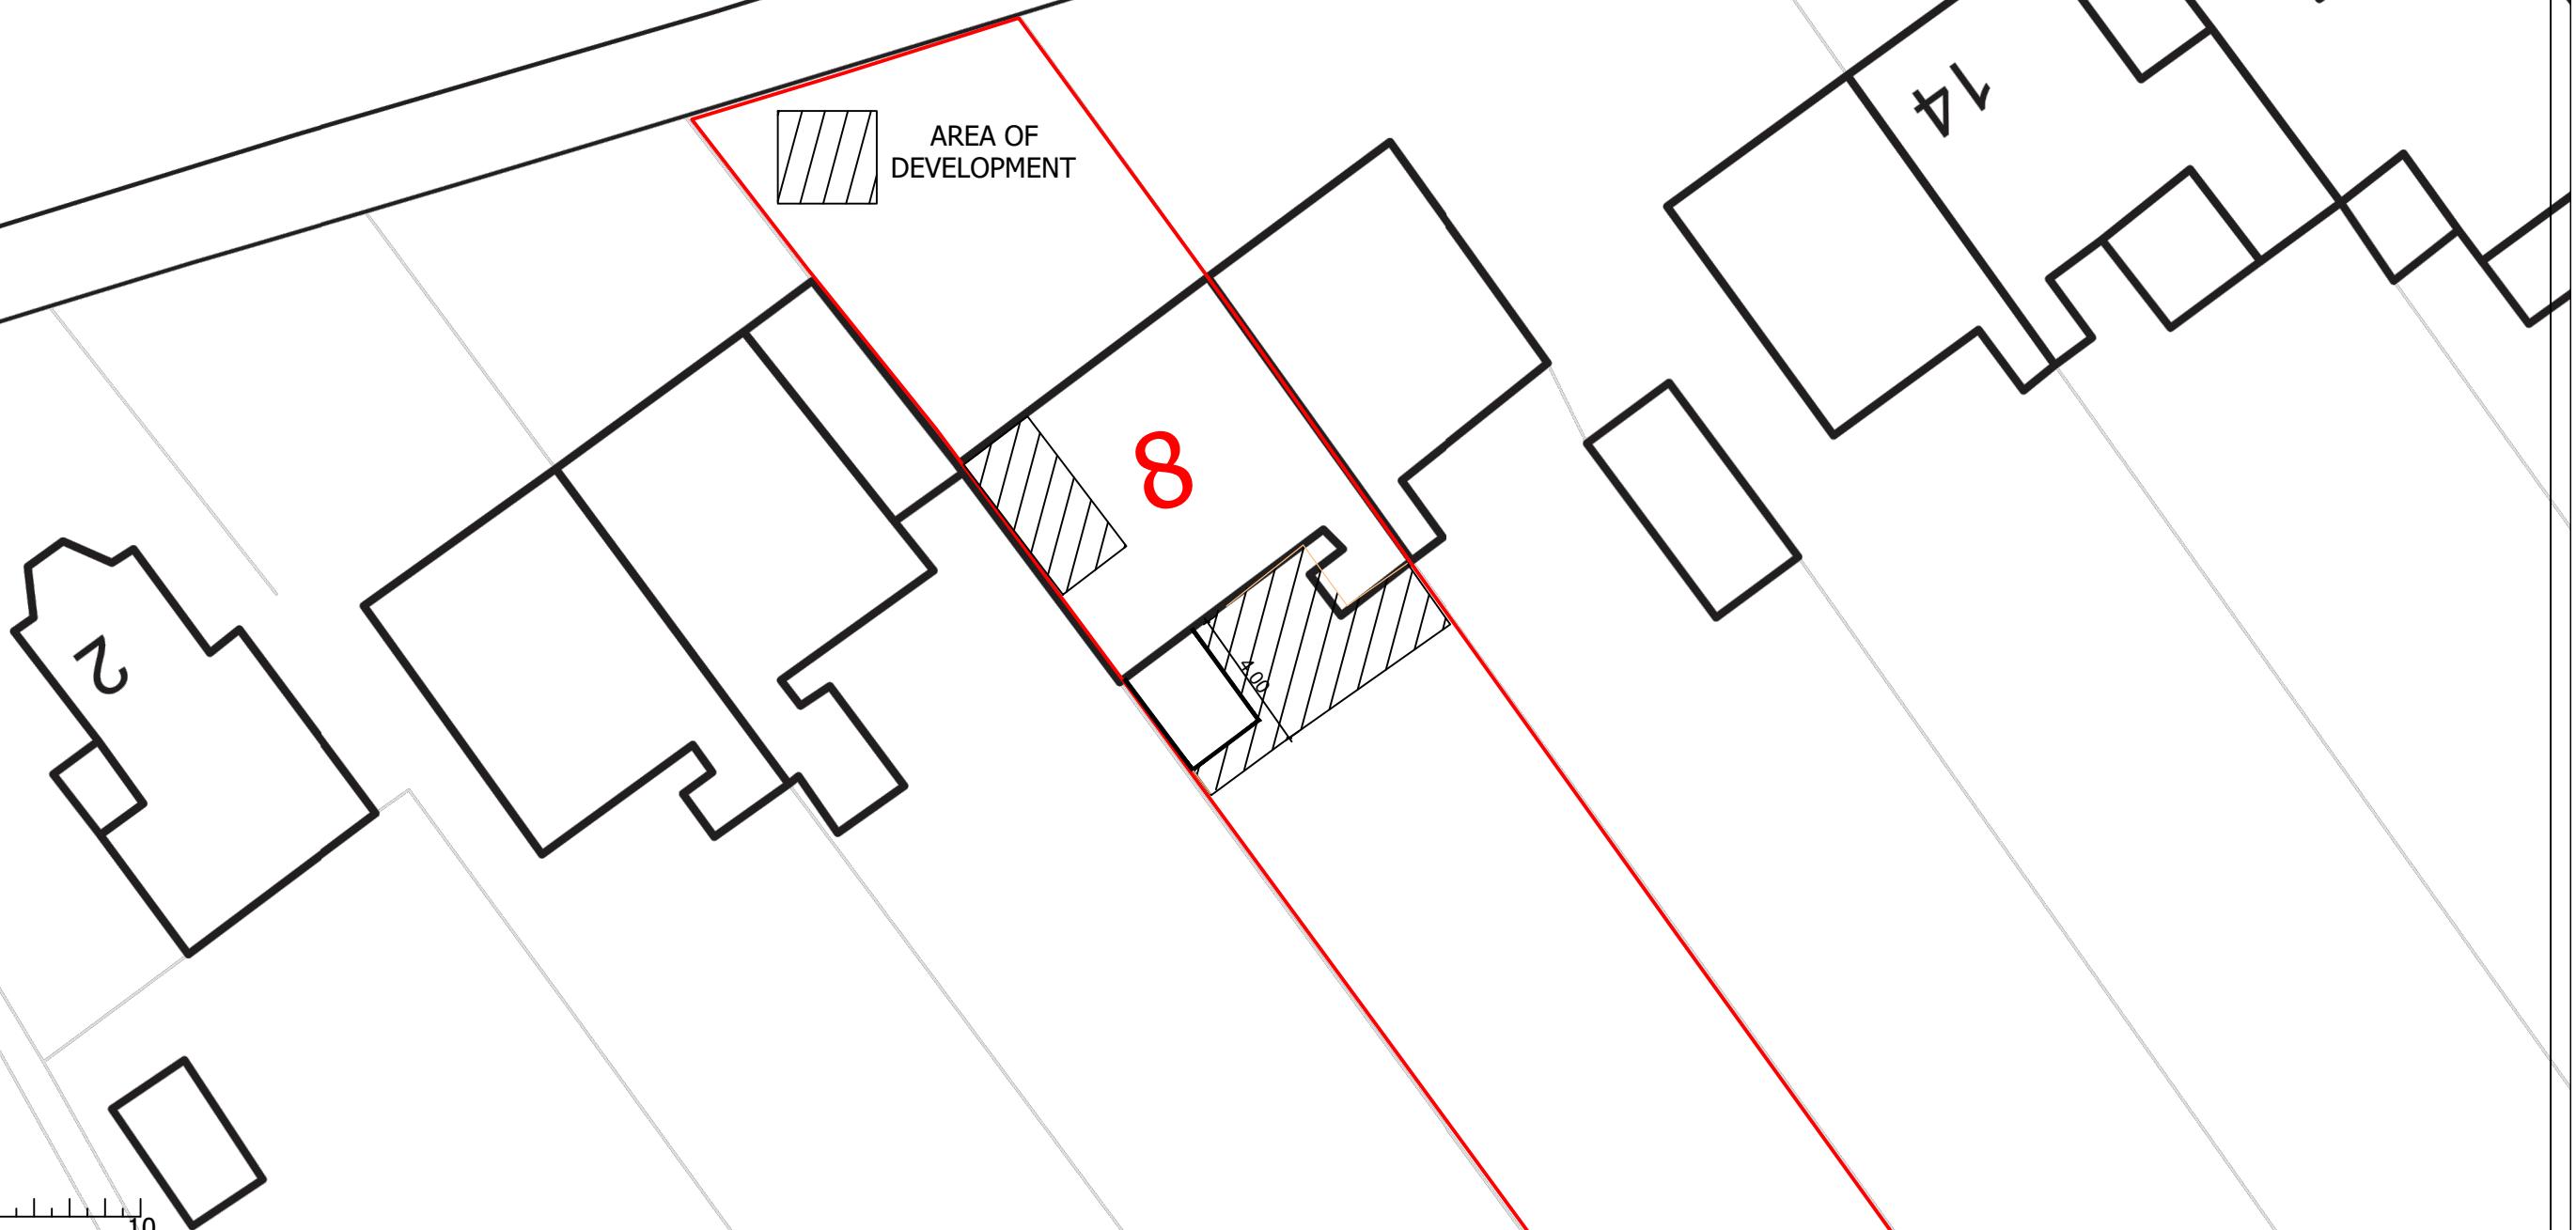

Contractor to check all dimensions on the site and report any discrepancies immediately. All materials to match existing roof and wall materials in type, colour & external finish.

©Copy Right

**DESIGN CRAFT**

Email: hemvarsani@hotmail.com

No.	Description	Date	DESCRIPTION PROPOSED SINGLE STOREY REAR 4m DEEP EXTENSION WITH FLAT ROOF LIGHTS, CONVERSION OF GARAGE INTO HABITABLE SPACE	PROJECT 8 NORTH VIEW, EASTCOTE, HA5 1PE	CLIENT MR. ASHOK TANA			
					Date 22/06/2022	Project number 2022-02		
SHEET BLOCK PLAN			Drawn by	DRAWING NUMBER AT-PLN-001		REV		
			Checked by					