



NOTE:-

All materials to match existing roof and wall materials in type & colour

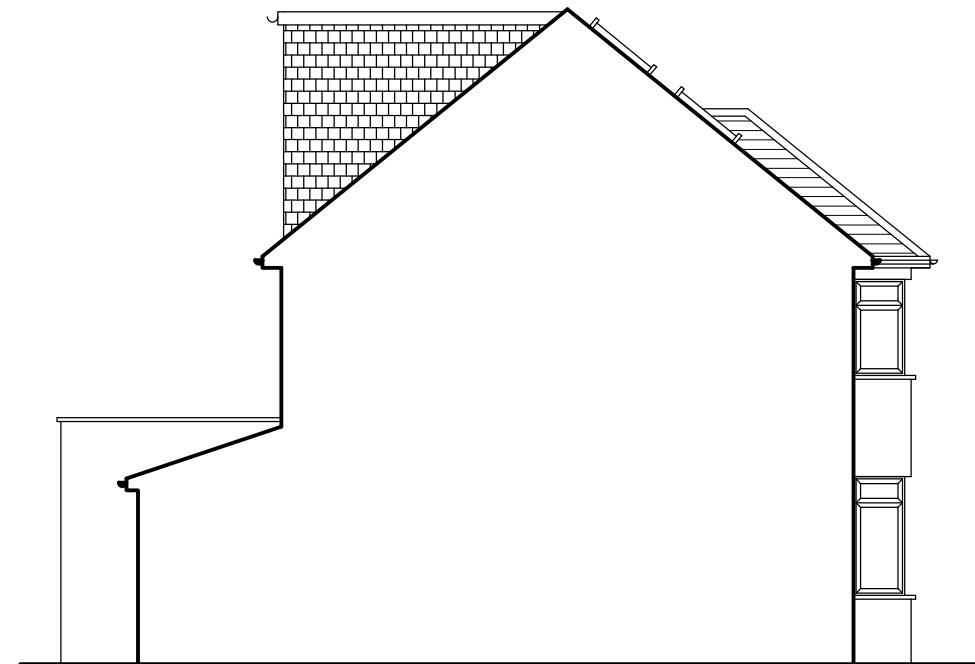

EXISTING LEFT SIDE ELEVATION

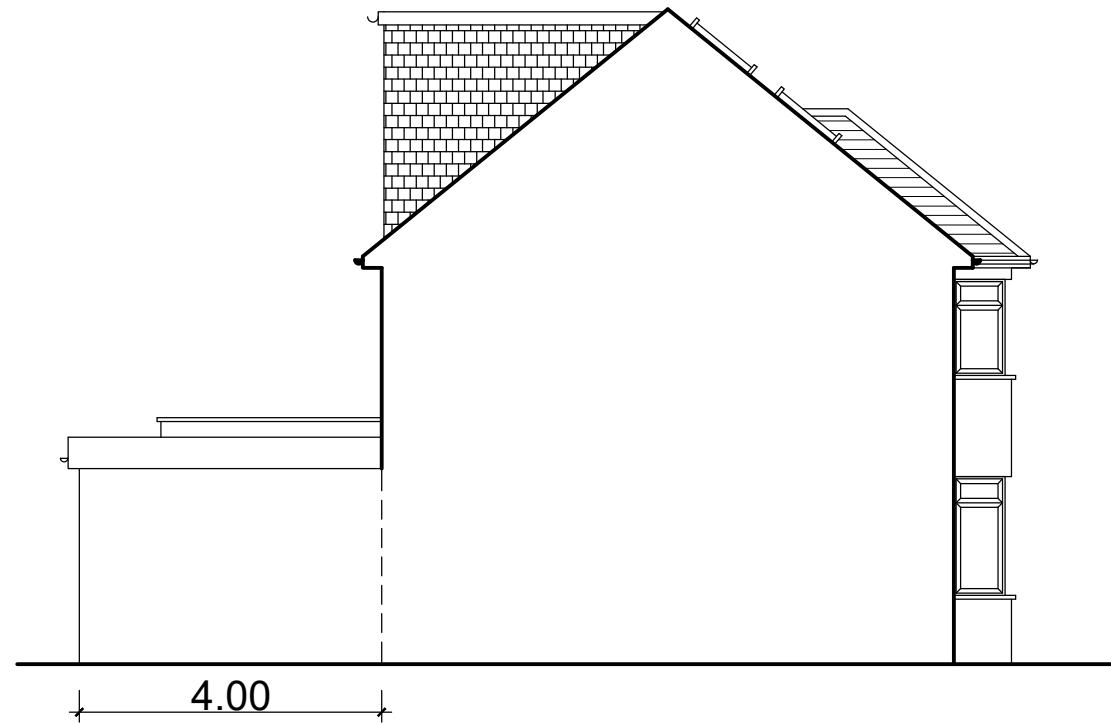

PROPOSED LEFT SIDE ELEVATION

5
4
3
2
1
0 1 2 3 4 5

Scale 1:100

Contractor to check all dimensions on the site and report any discrepancies immediately. All materials to match existing roof and wall materials in type, colour & external finish.

©Copy Right

DESIGN CRAFT

Email: hemvarsani@hotmail.com

No.	Description	Date	DESCRIPTION PROPOSED SINGLE STOREY REAR 4m DEEP EXTENSION WITH FLAT ROOF LIGHTS, CONVERSION OF GARAGE INTO HABITABLE SPACE	PROJECT	8 NORTH VIEW, EASTCOTE, HA5 1PE	CLIENT				
						MR. ASHOK TANA	Date 22/06/2022			
SHEET		Drawn by		DRWAING NUMBER		REV				
EXISTING-PROPOSED LEFT SIDE ELEVATIONS		Checked by		AT-PLN-005						