




NOTE:-
All materials to match
existing roof and wall
materials in type & colour

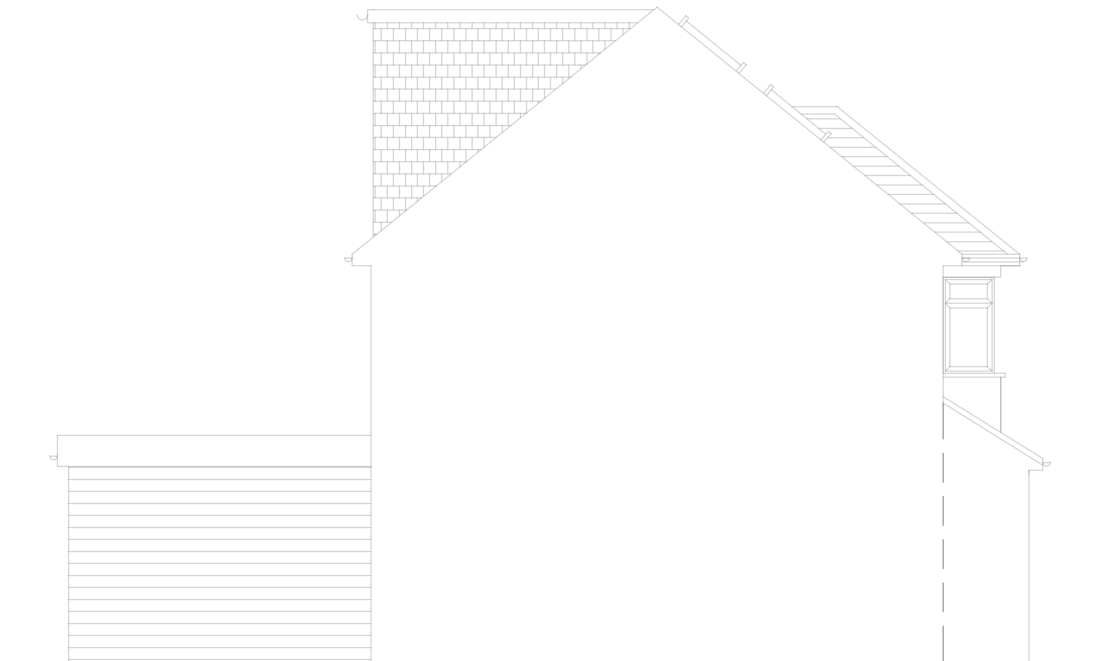


Existing Left Side Elevation

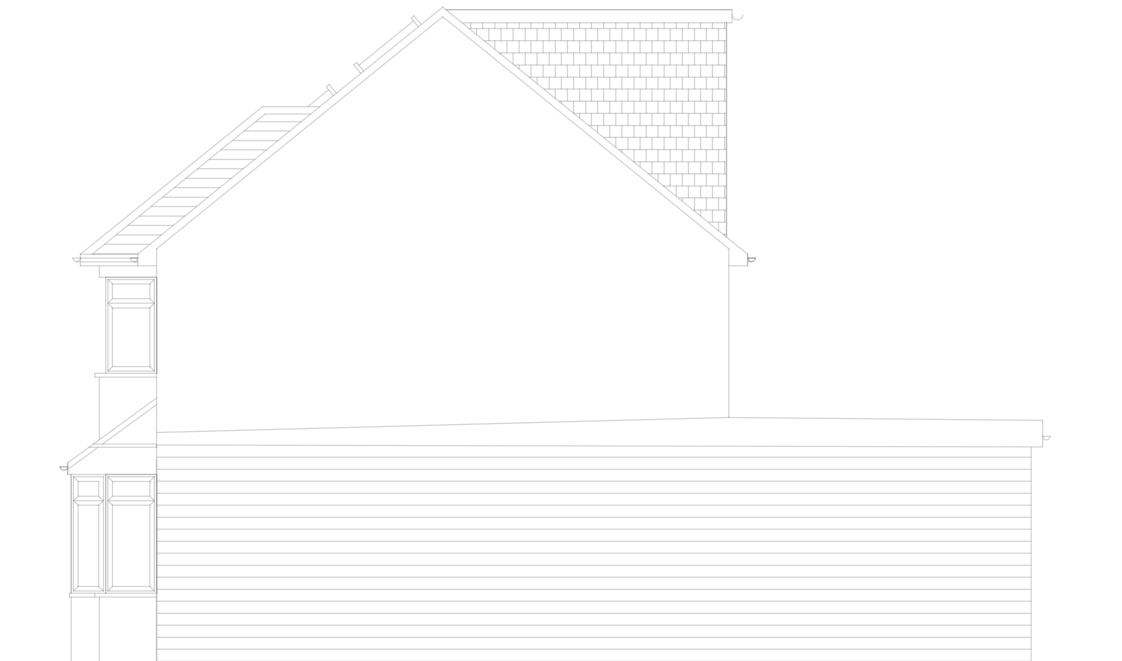

Existing Right Side Elevation

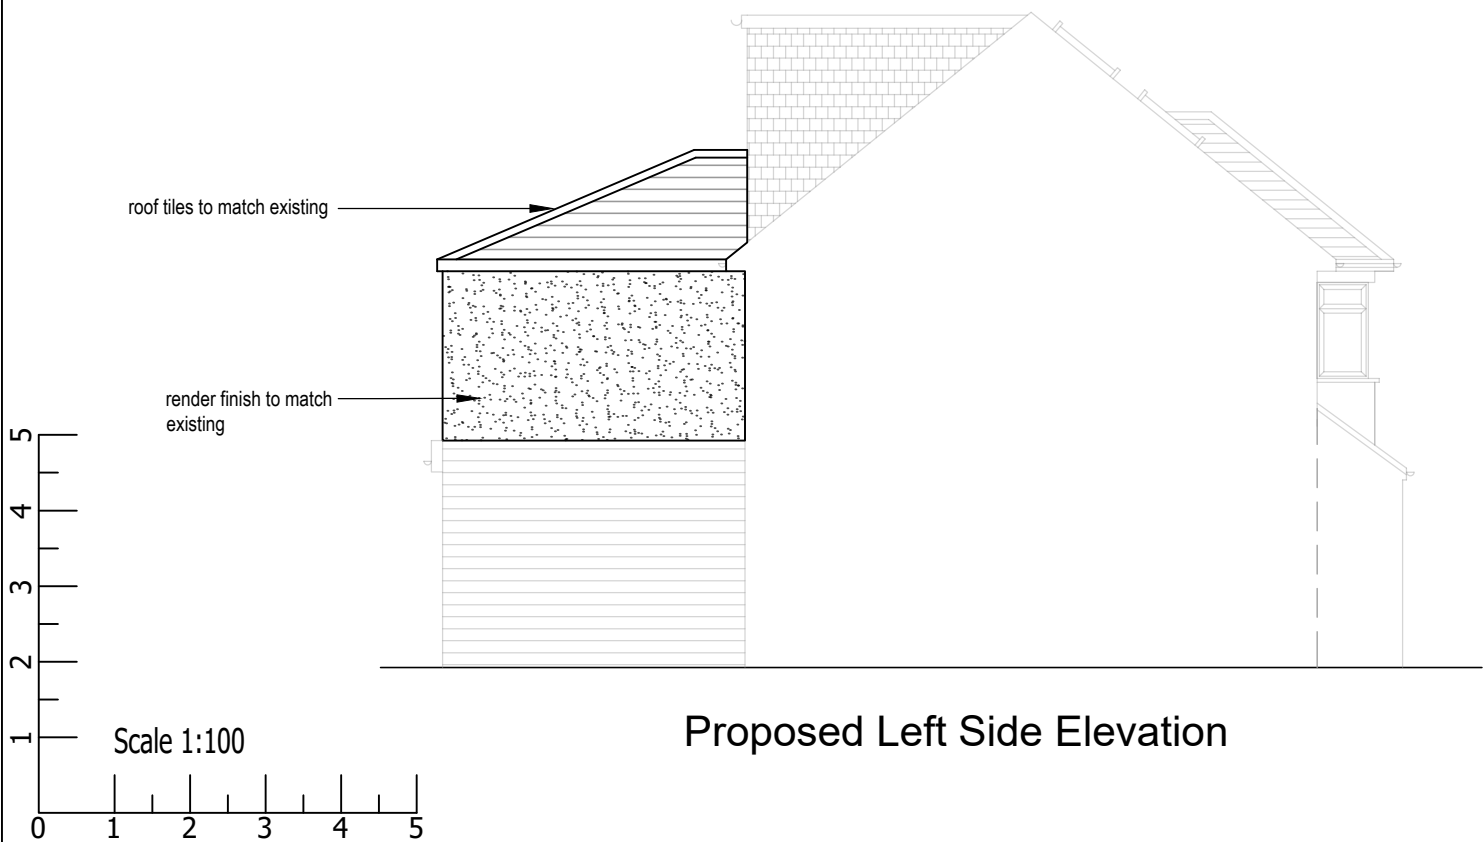

Proposed Left Side Elevation

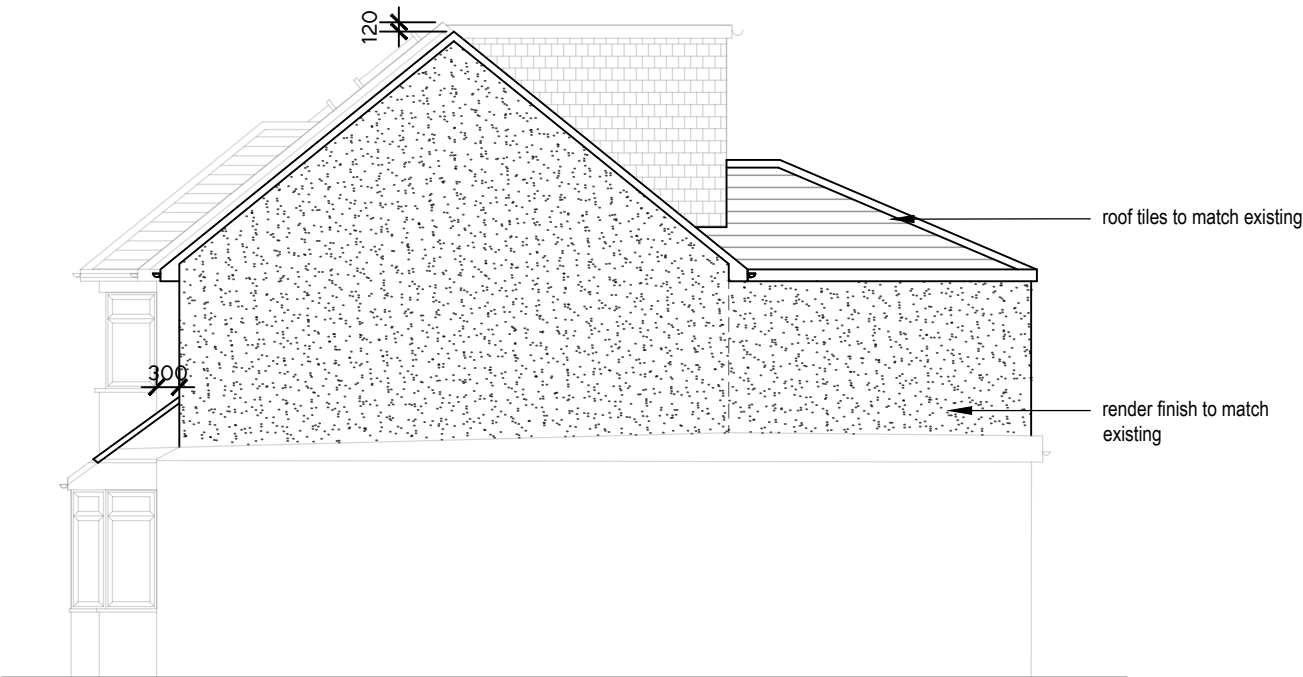

Proposed Right Side Elevation

Contractor to check all dimensions on the site and report any discrepancies immediately. All materials to match existing roof and wall materials in type, colour & external finish.

©Copy Right

DESIGN CRAFT Email: hemvarsani@hotmail.com	No.	Description	Date	DESCRIPTION	PROJECT	8 NORTH VIEW EASTECOTE HA5 1PE	CLIENT			MR. A. TANA	
	A	First floor extension recessed and ridge height reduced	08/06/26				Date	23/03/2026	Project number	2026-03	Scale (@ A3)
	B	First floor extension reduced	18/06/26		SHEET	Drawn by		DRWAING NUMBER		REV	
						Checked by		AT-2PLN-04		B	
						EXISTING-PROPOSED SIDE ELEVATIONS					