



NOTE:-


All materials to match existing roof and wall materials in type & colour

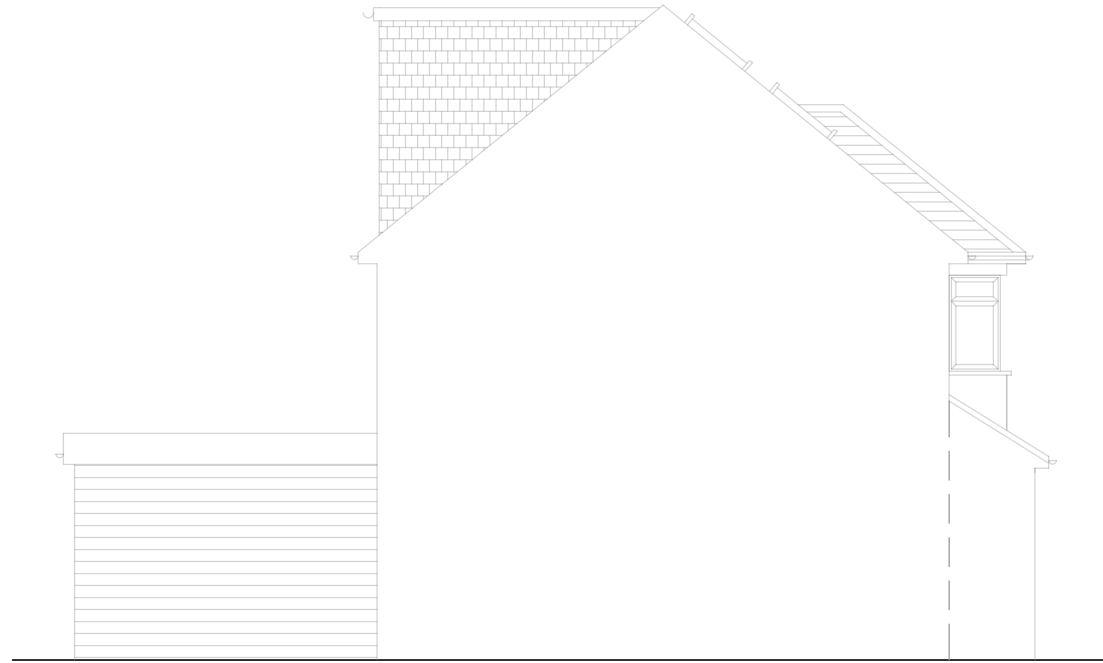


Existing Left Side Elevation

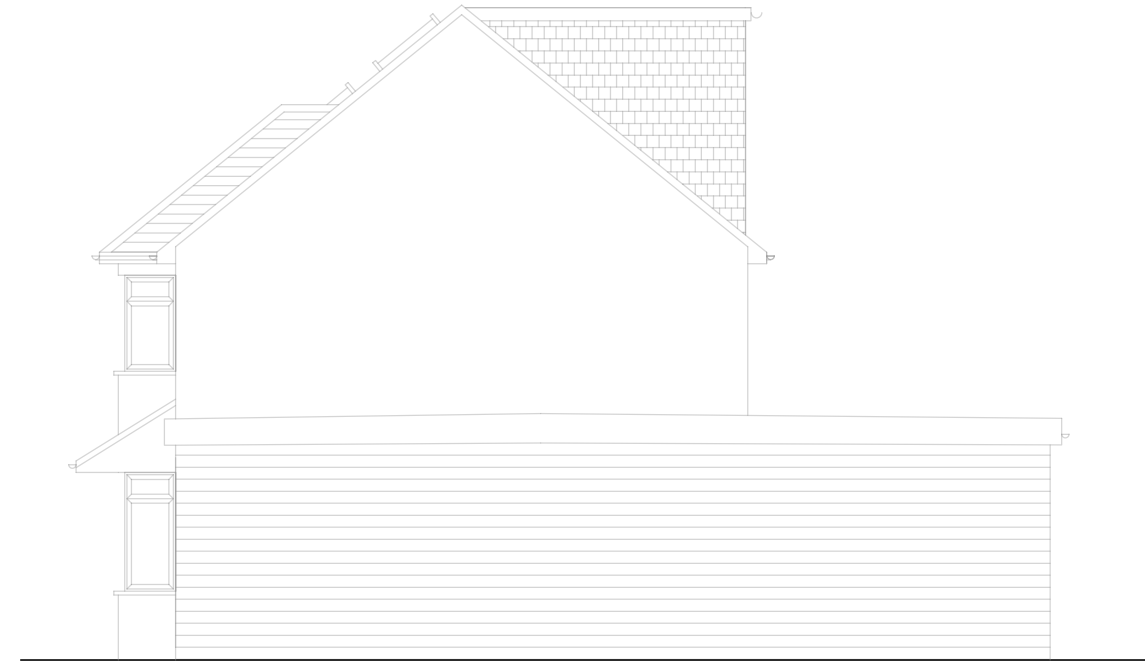

Existing Right Side Elevation

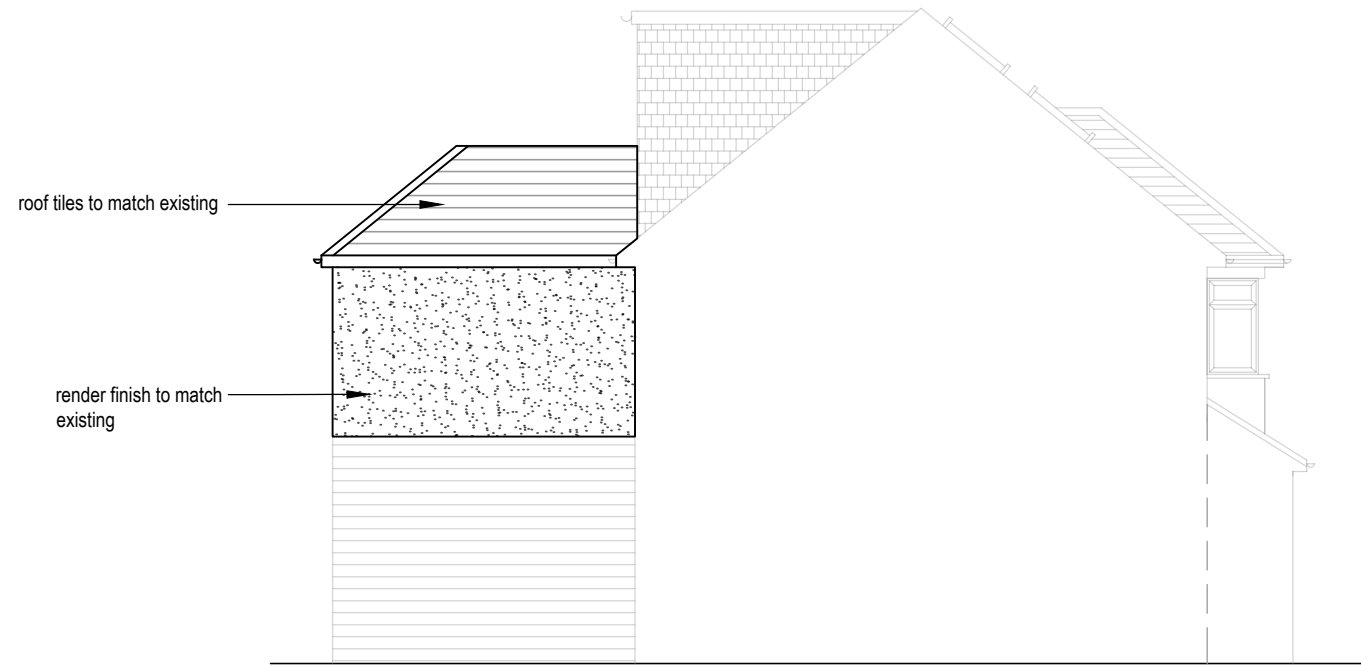


Proposed Left Side Elevation

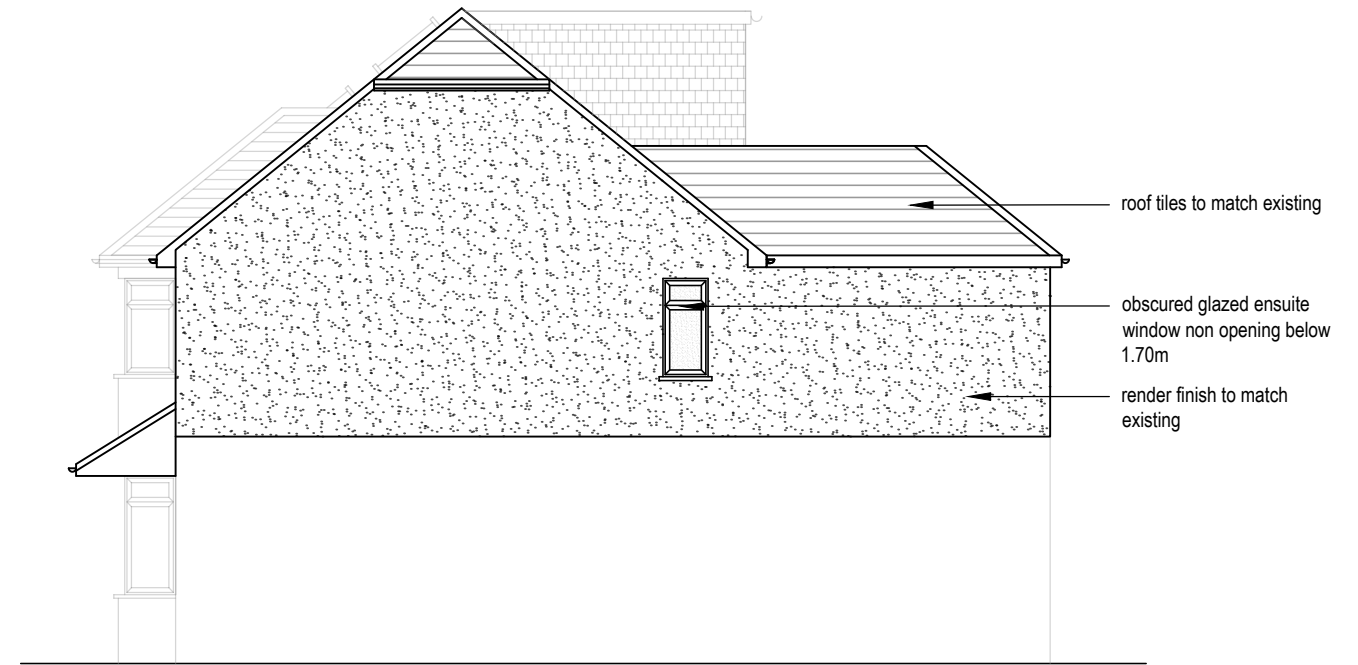

Proposed Right Side Elevation

Scale 1:100

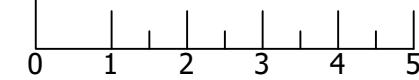

Contractor to check all dimensions on the site and report any discrepancies immediately. All materials to match existing roof and wall materials in type, colour & external finish.

©Copy Right

DESIGN CRAFT Email: hemvarsani@hotmail.com	No.	Description	Date	DESCRIPTION PROPOSED FIRST FLOOR SIDE AND REAR EXTENSION.	PROJECT	8 NORTH VIEW EASTECOTE HA5 1PE	CLIENT	MR. A. TANA			
								Date	23/03/2026	Project number	2026-03
									Scale (@ A3)	1 : 100	
							SHEET	EXISTING-PROPOSED SIDE ELEVATIONS	Drawn by	DRWAING NUMBER	
									Checked by	AT-2PLN-04	
							REV				