
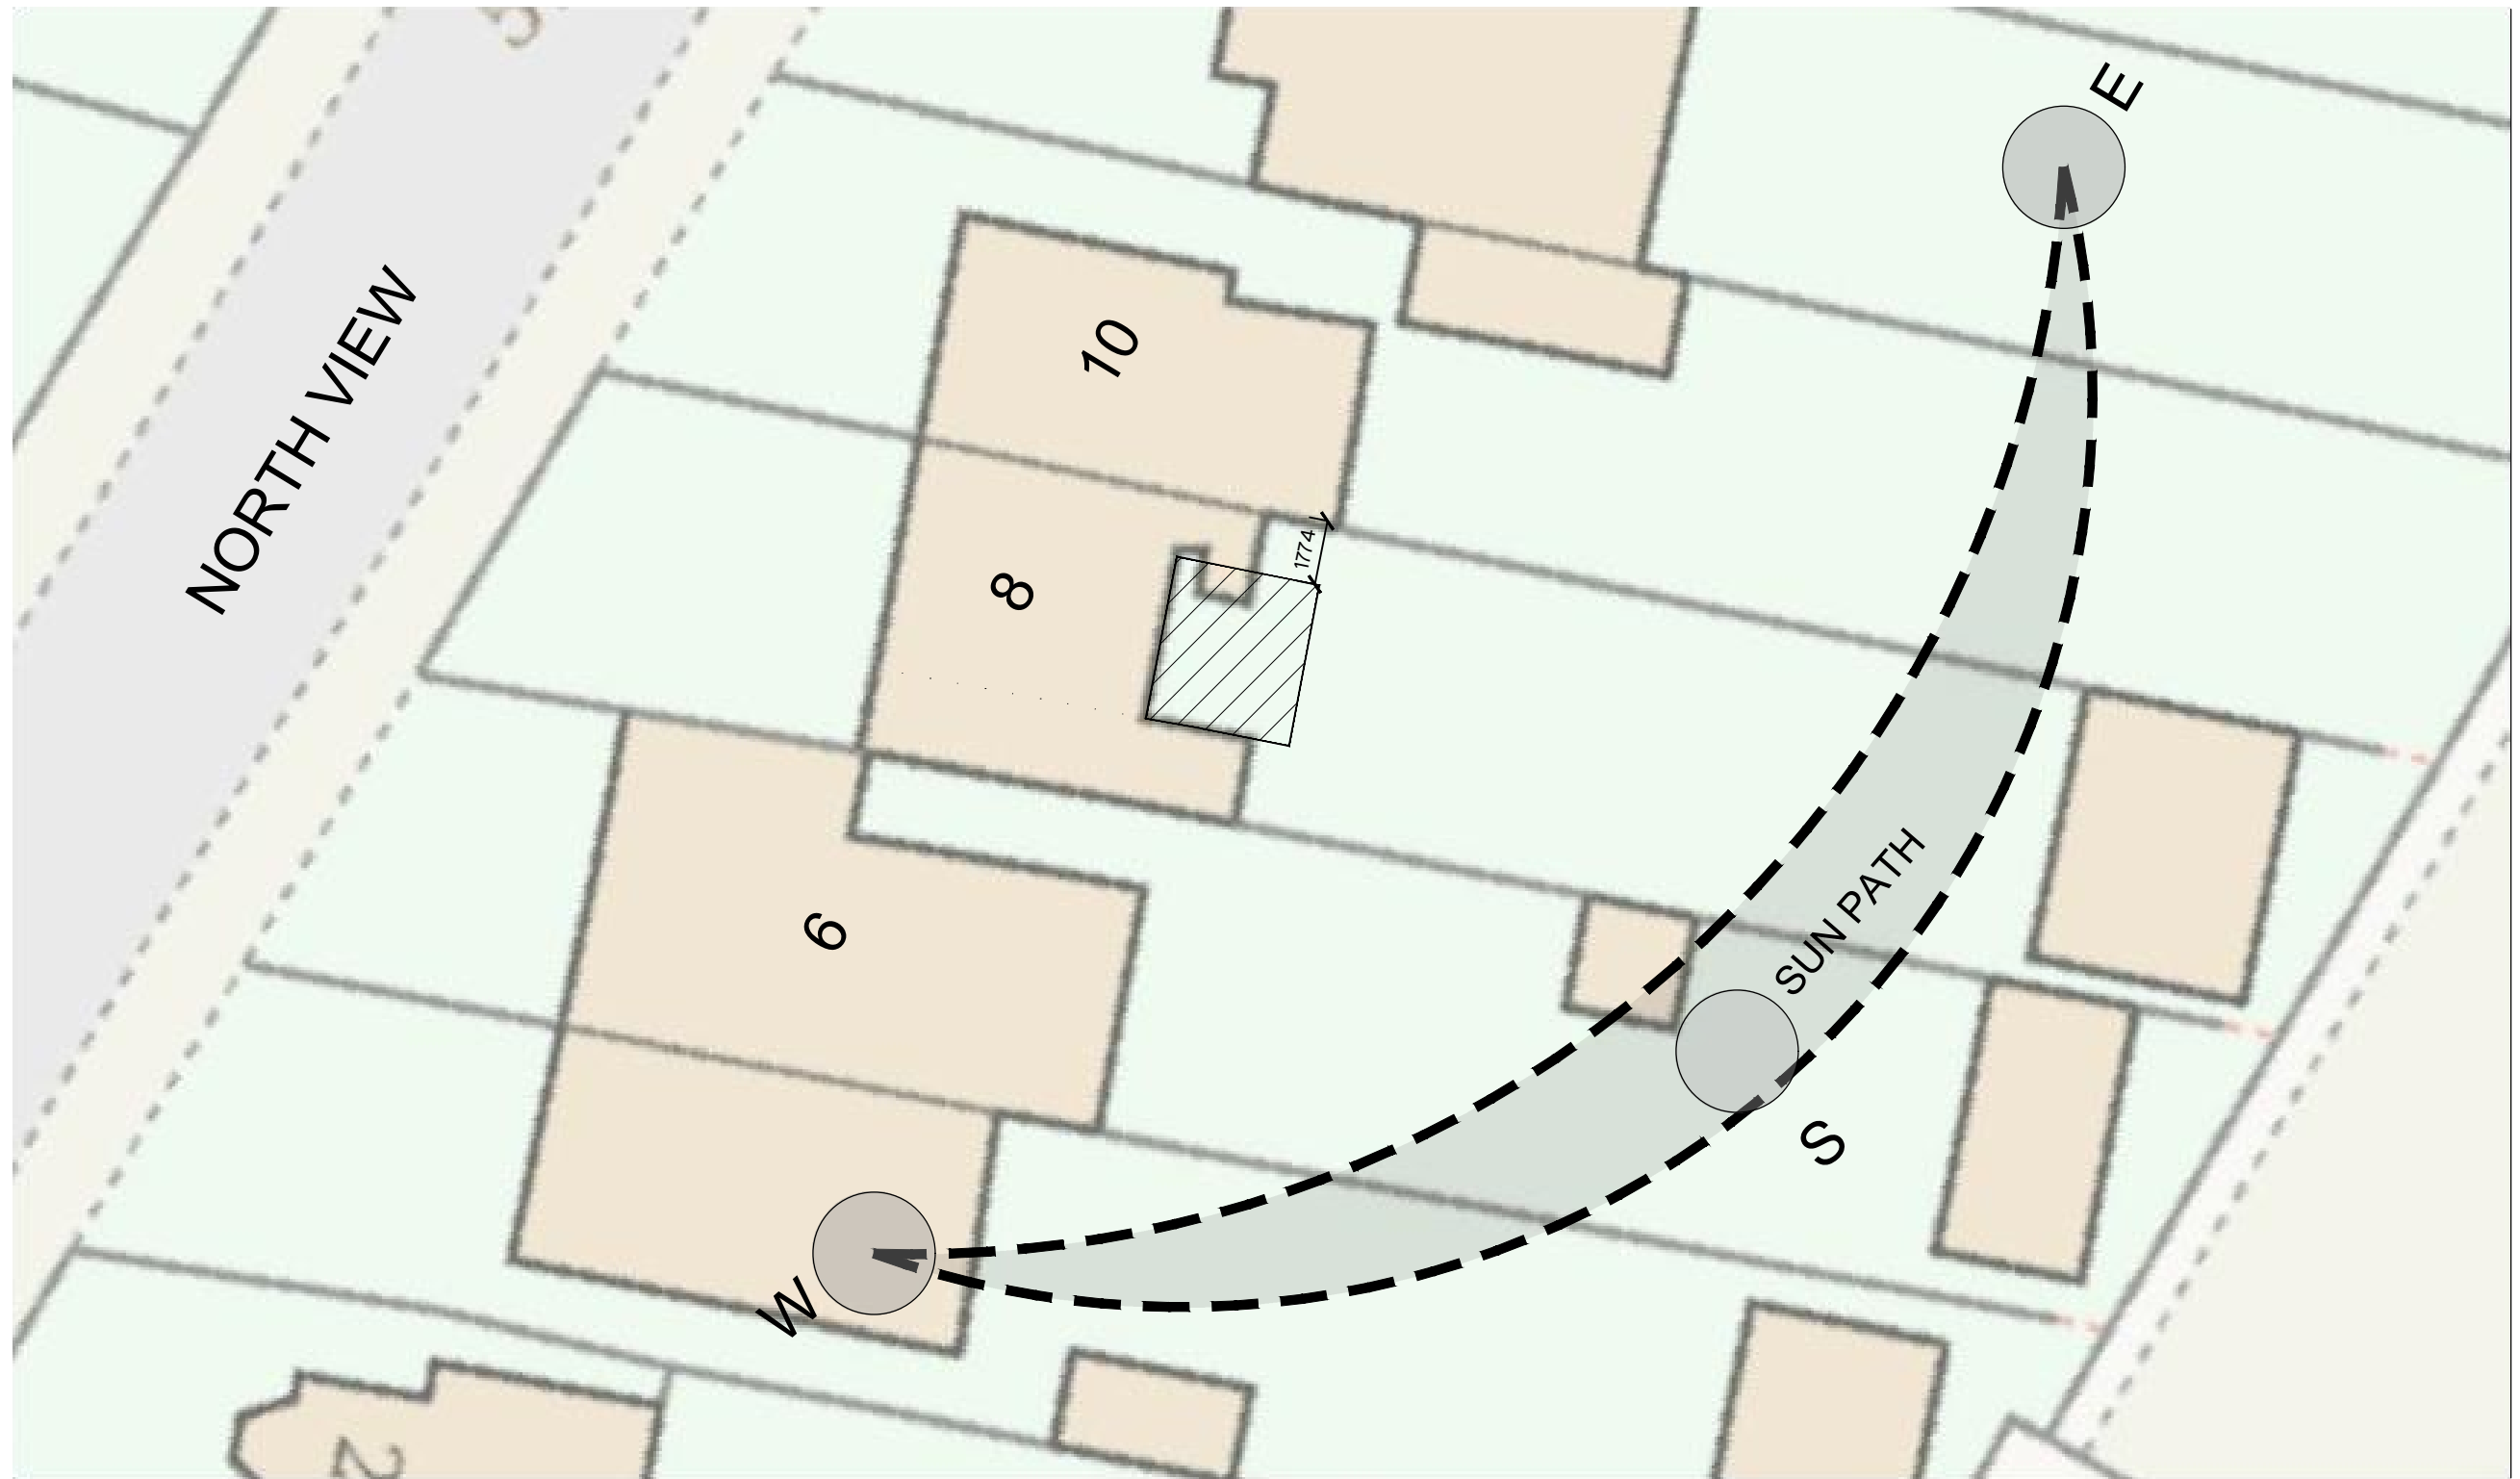
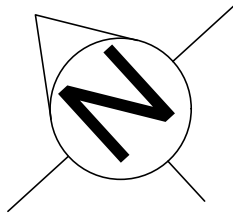


Block Plan

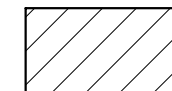

First floor side & rear extension

Contractor to check all dimensions on the site and report any discrepancies immediately. All materials to match existing roof and wall materials in type, colour & external finish.			©Copy Right		
DESIGN CRAFT Email: hemvarsani@hotmail.com	No.	Description	Date	DESCRIPTION	
	A	First floor extension recessed and ridge height reduced	08/06/26	PROPOSED FIRST FLOOR SIDE AND REAR EXTENSION. PART RETROSPECTIVE TO RETAIN FRONT CANOPY.	
	B	First floor extension reduced	18/06/26		
	C	First floor side extension removed, rear extension further reduced.	06/07/26		
PROJECT		8 NORTH VIEW EASTECOTE HA5 1PE		CLIENT	
SHEET		BLOCK PLAN		Date	23/03/2026
				Project number	2026-03
				Scale (@ A3)	1 : 200
				Drawn by	DRWAING NUMBER
				Checked by	AT-2PLN-05
				REV	C