


EXISTING BLOCK PLAN

1:200


Adjacent outbuilding: No.98 Thornton Avenue

Notes	
All new work shown shaded	
Dotted line denotes demolition	
RLA Roof light above	
W Wardrobe	
C Cupboard	
EXISTING DWELLING	
PROPOSED OUTBUILDING	

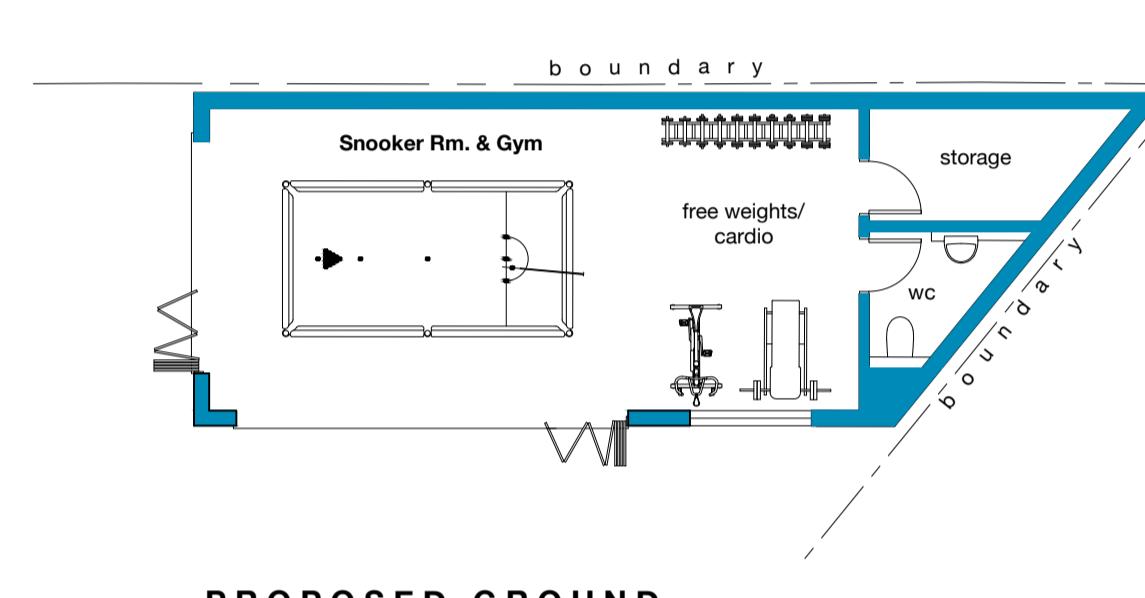


PROPOSED GROUND

1:100

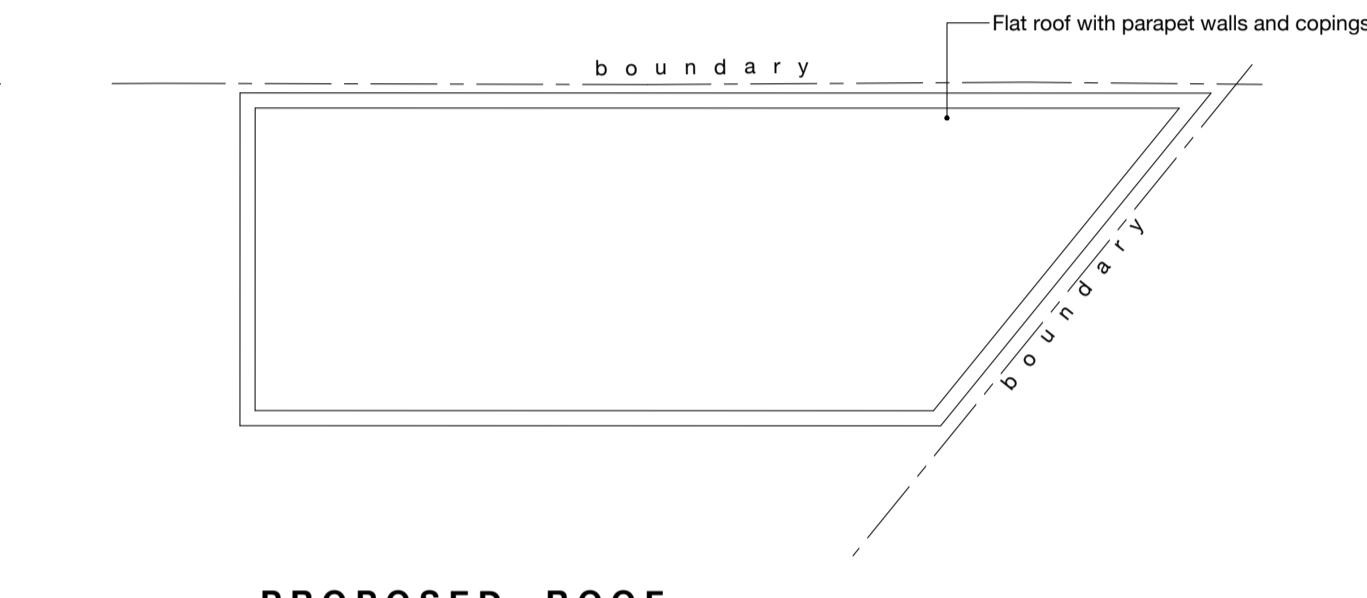

PROPOSED ROOF


1:100

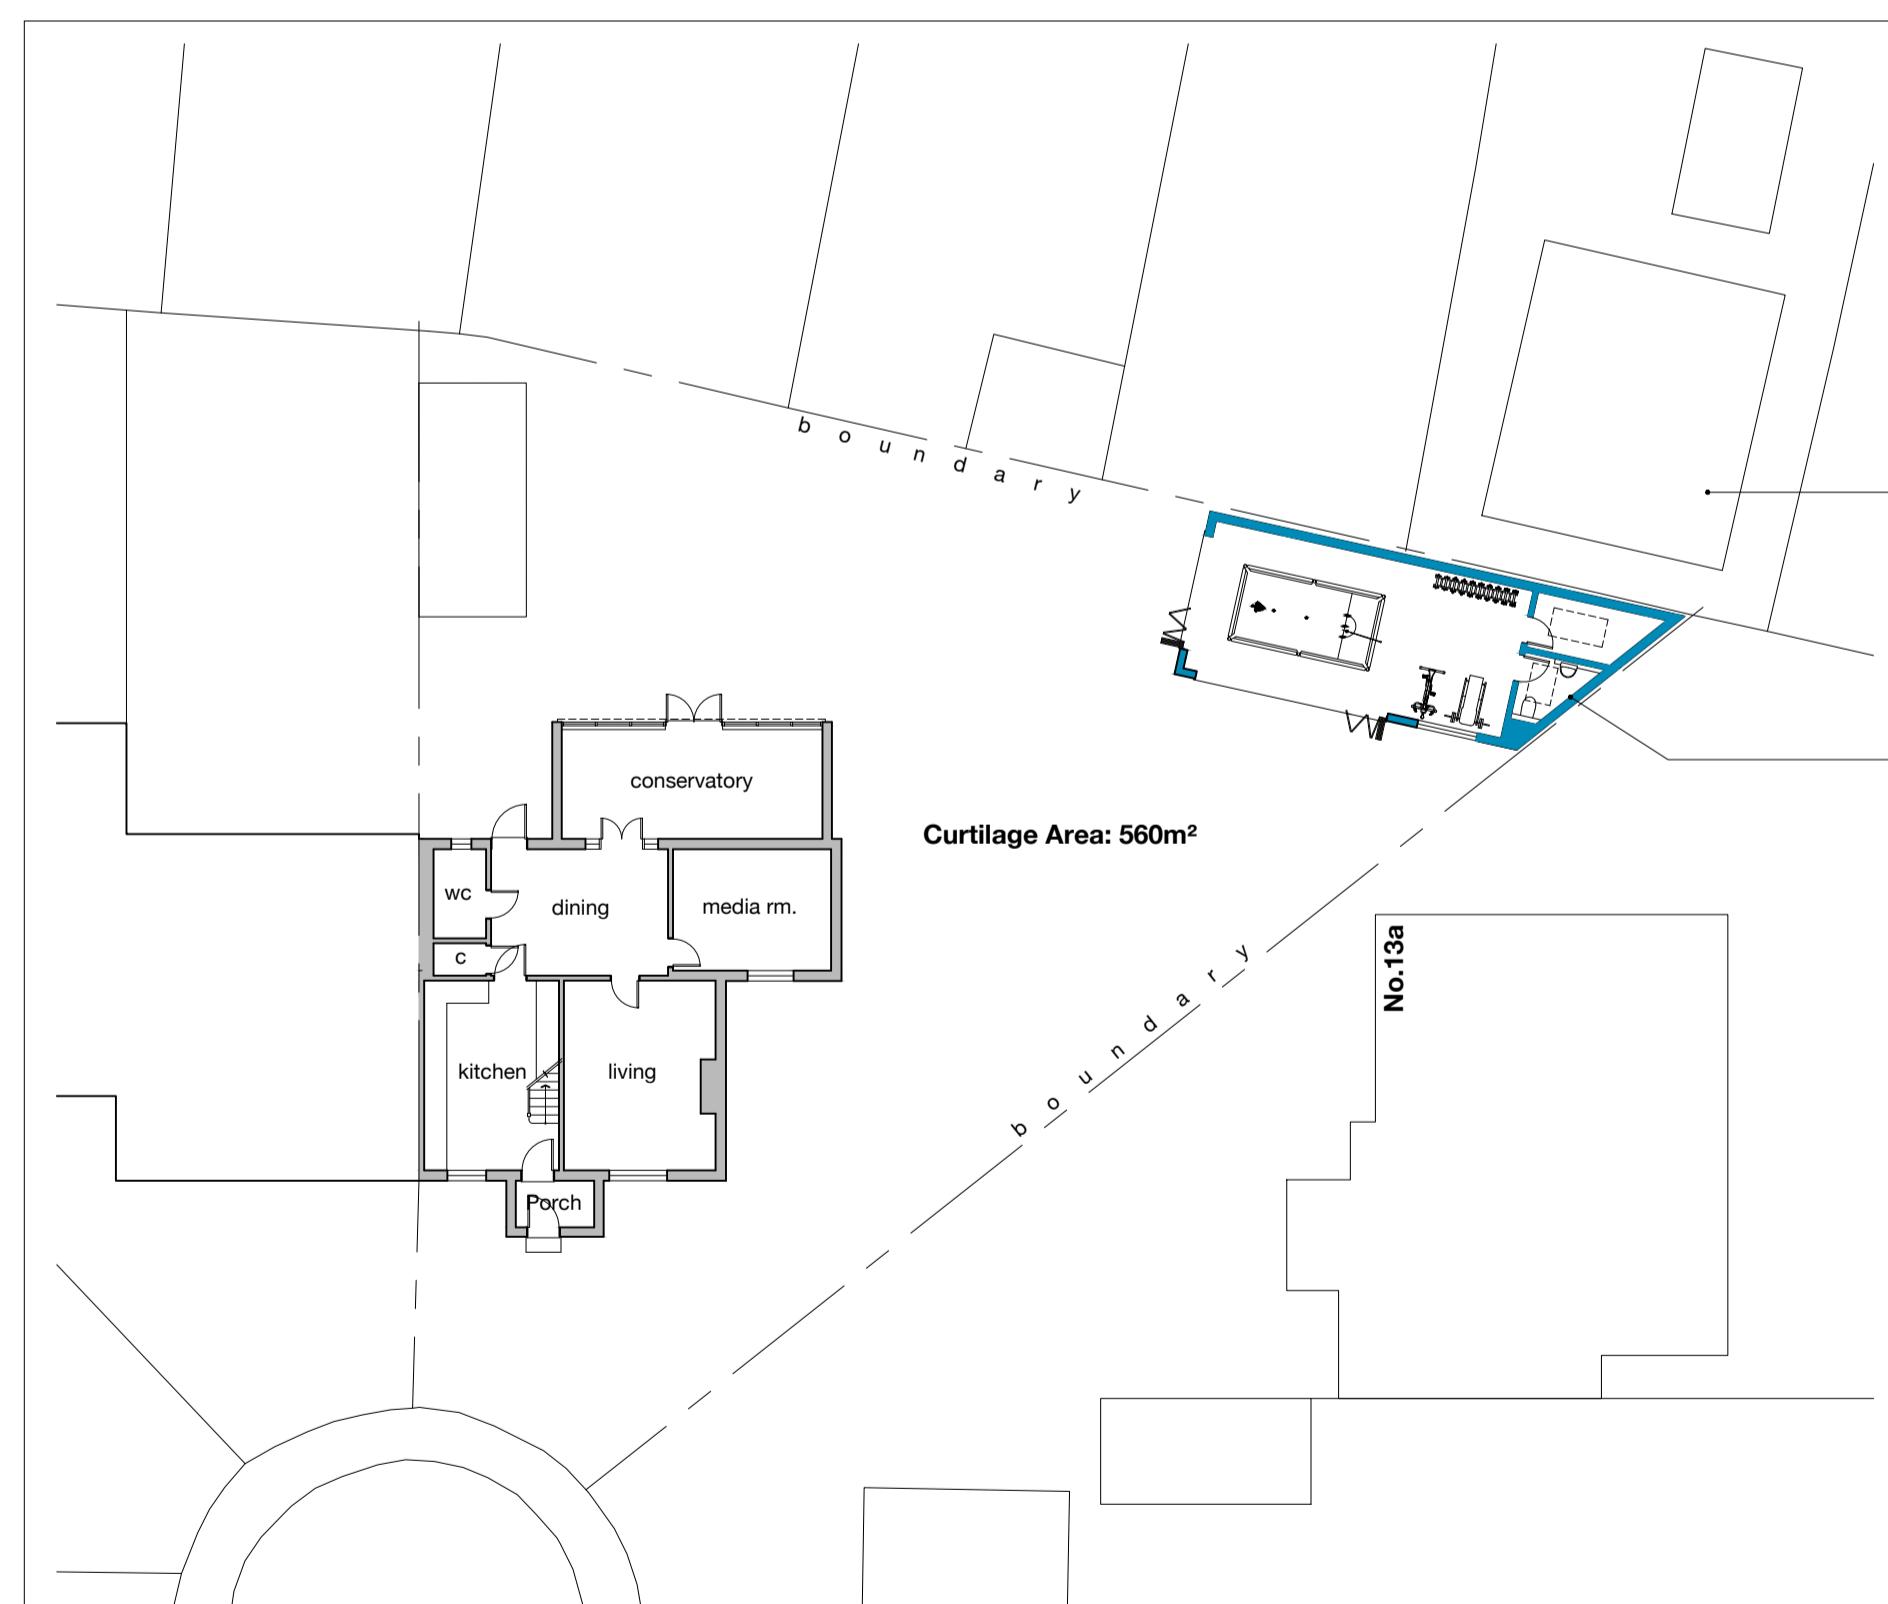

PROPOSED BLOCK PLAN


1:200

Adjacent outbuilding: No.98 Thornton Avenue

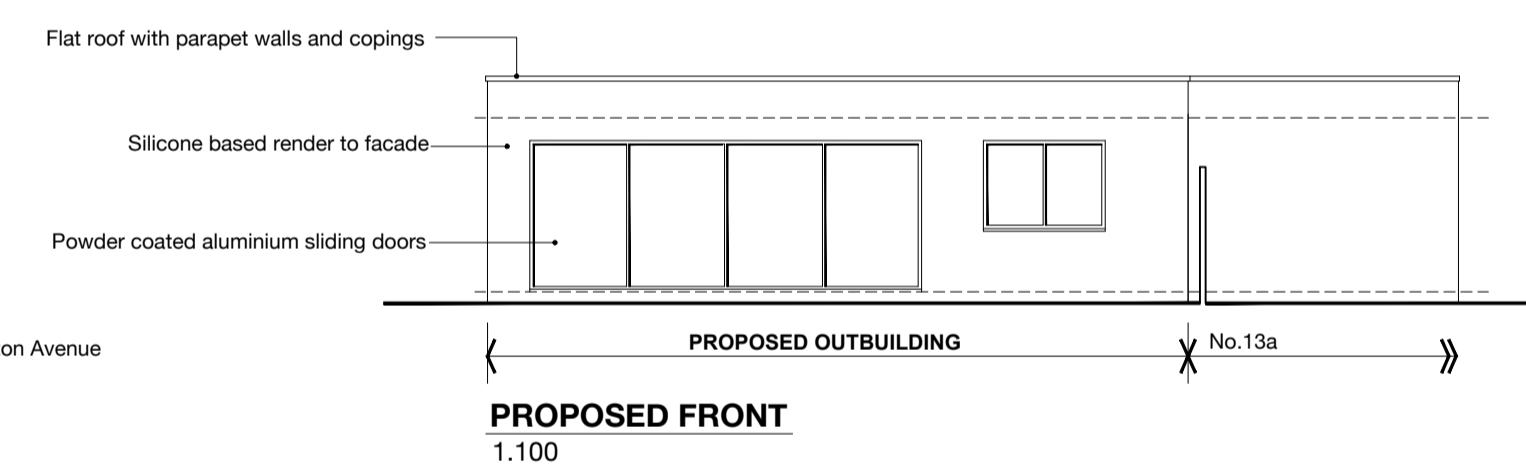

PROPOSED FRONT

1:100

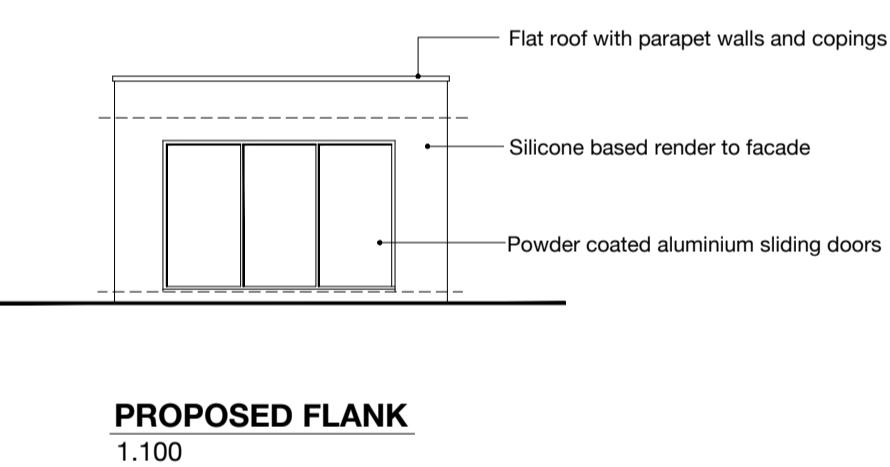

PROPOSED FLANK

1:100

Revision

 Akaal Architecture Ltd
t 07984590178 e kamal@akaalarchitecture.com

drawing notes		© Akaal Architecture Ltd 2025	
All rights reserved in chapter IV of the Copyright Designs & Patents Act 1988 have been generally asserted. This Drawing must not be scaled; only figured dimensions should be used. If there are any discrepancies, or contradictions between this and other information, it should be brought to the Architect's attention.			
client:	Mr S Singh	project:	11 Myrtle Close, West Drayton UB7
drawing title:	PROPOSED PLANS + ELEVATIONS		
date:	March 2025	scale:	1:100 @A1 1:200 @A3
project no.:	2024.009	drawing no.:	03.01

