


Metres

0 1 2 3 4 5

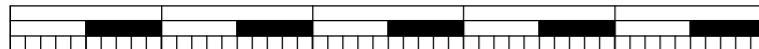


SCALE 1 : 50


REVNOTES:

Where building to the boundaries the adjacent owner is to be informed under the terms of the Party Wall Act 1996 and its provisions followed. Where building over boundaries the adjacent owner is to be served notice under section 65 of the Town & Country Planning Act 1990.

© This drawing and the works depicted are the copyright of ASB Property Consultants LTD and may not be reproduced or amended except by written permission of ASB Property Consultants LTD

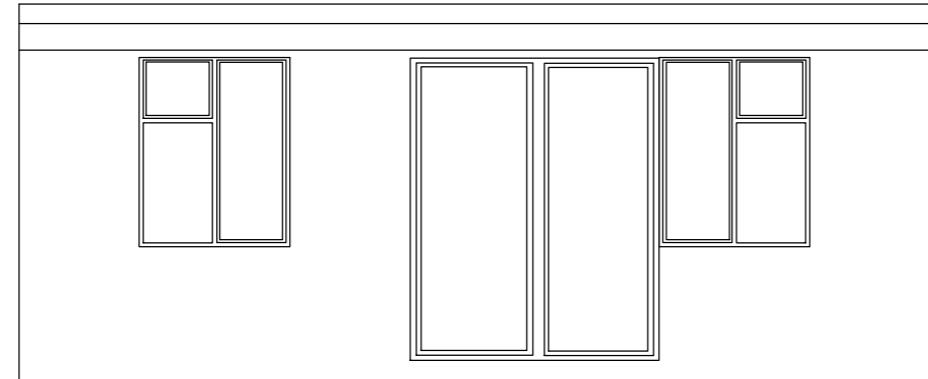

Front

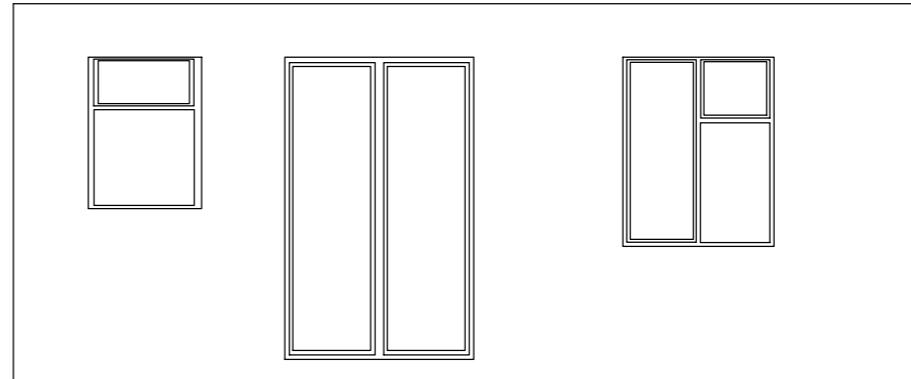

Rear



Side 1



Side 2

PROPOSED OUTBUILDING ELEVATIONS  
Scale 1:50

Application:			
<b>COL – Rear outbuilding</b>		Date:	07 <sup>th</sup> August 2024
Client:	Mr Singh	Site:	16 Crane Gardens, Hayes, UB3 4PD
Drawn By:	Gurps Benning	Scale:	Refer to Drawing @ A3
		Dwg.No:	ASB996 – 03

<b>ASB PROPERTY CONSULTANTS LTD</b>			
<i>Planning consultants and Surveyors</i>			
Unit 1, Getholen House, Dawley Road Hayes, UB3 1EH	Tel : 07854 351 934 – 0208 212 7981		Email : asbpropertyconsultantsltd@hotmail.com