


Please do not scale from this drawing. If in doubt, ask. This drawing is the property of UNUM Partnership Ltd. and must not be reproduced, copied or disclosed in any form, other than for the purpose of this project.

Revision	Date	By

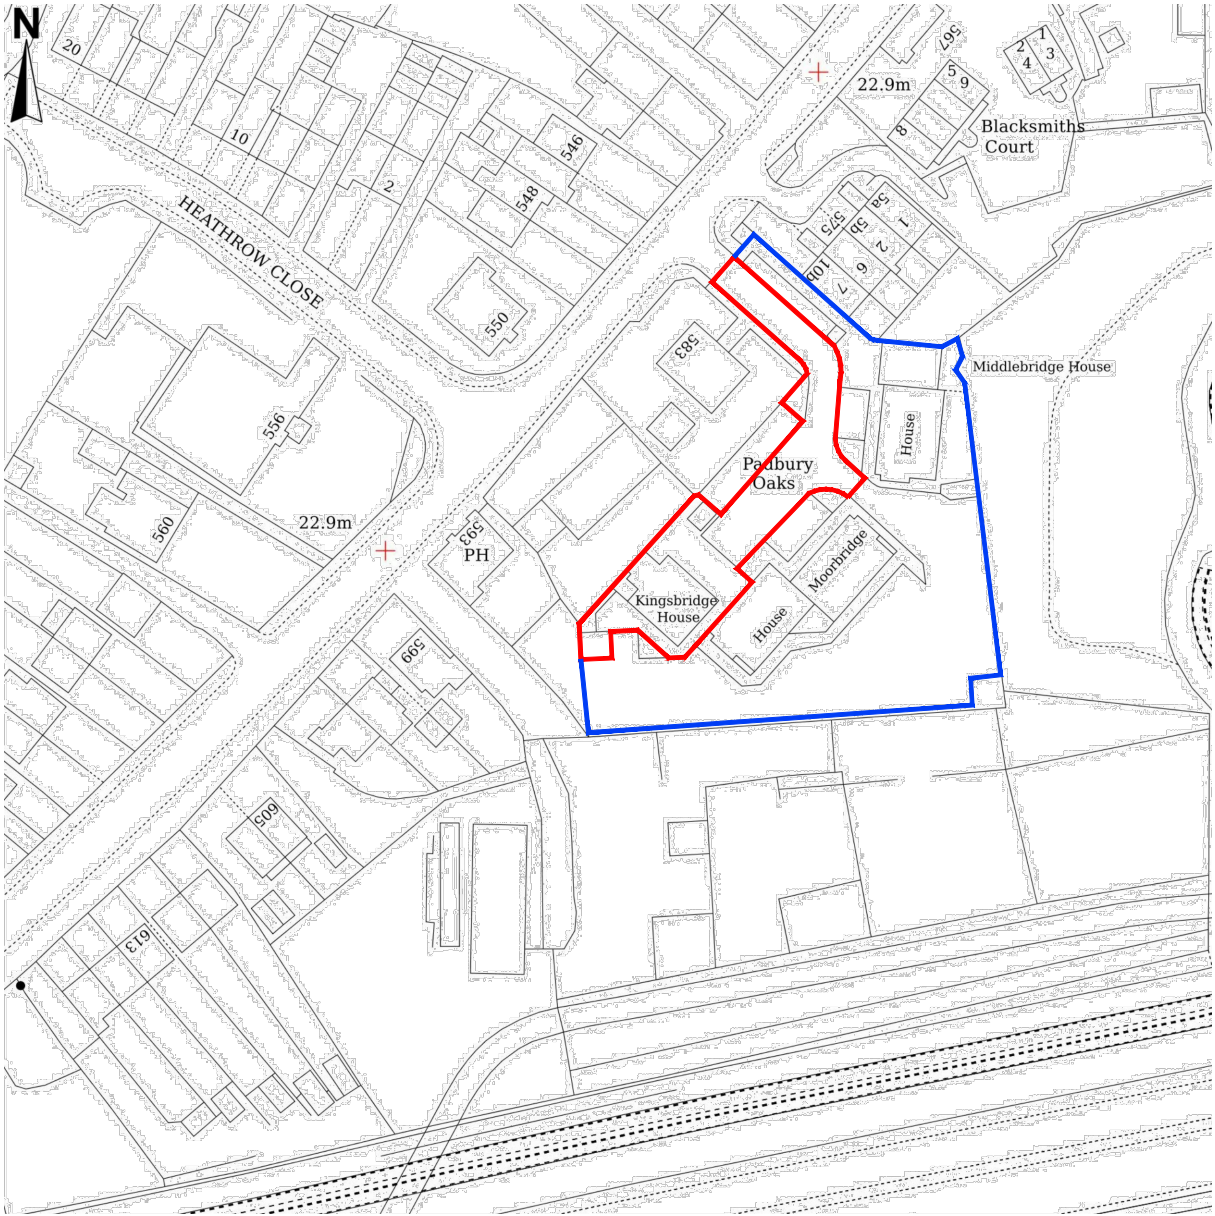

LOCATION PLAN  
SCALE 1 : 1250

KEY

- APPLICANT AREA
- APPLICANT OWNERSHIP



77 St. Vincent Street  
Glasgow, G2 5TF  
t. 0141 353 2745

UNUM PARTNERSHIP  
CHARTERED ARCHITECTS

PLANNING

Client				
Arora Group				
Project Title				
Residential Conversion Padbury Oaks, Longford				
Drawing Title				
Location Plan				
Date	Scale	Drawn	Checked	A3
17/06/23	1:1250	SC		
Drawing No.				Rev
223-L(00)-200				

© Crown copyright and database rights 2023 OS 100054135. Map area bounded by: 504784,176627 504984,176827. Produced on 30 June 2023 from the OS National Geographic Database. Supplied by UKPlanningMaps.com. Unique plan reference: p4b/uk/970179/1308003

