



Please do not scale from this drawing. If in doubt, ask. This drawing is the property of UNUM Partnership Ltd. and must not be reproduced, copied or disclosed in any form, other than for the purpose of this project.

Revision	Date	By
P1 First Issue	23.11.23	AM

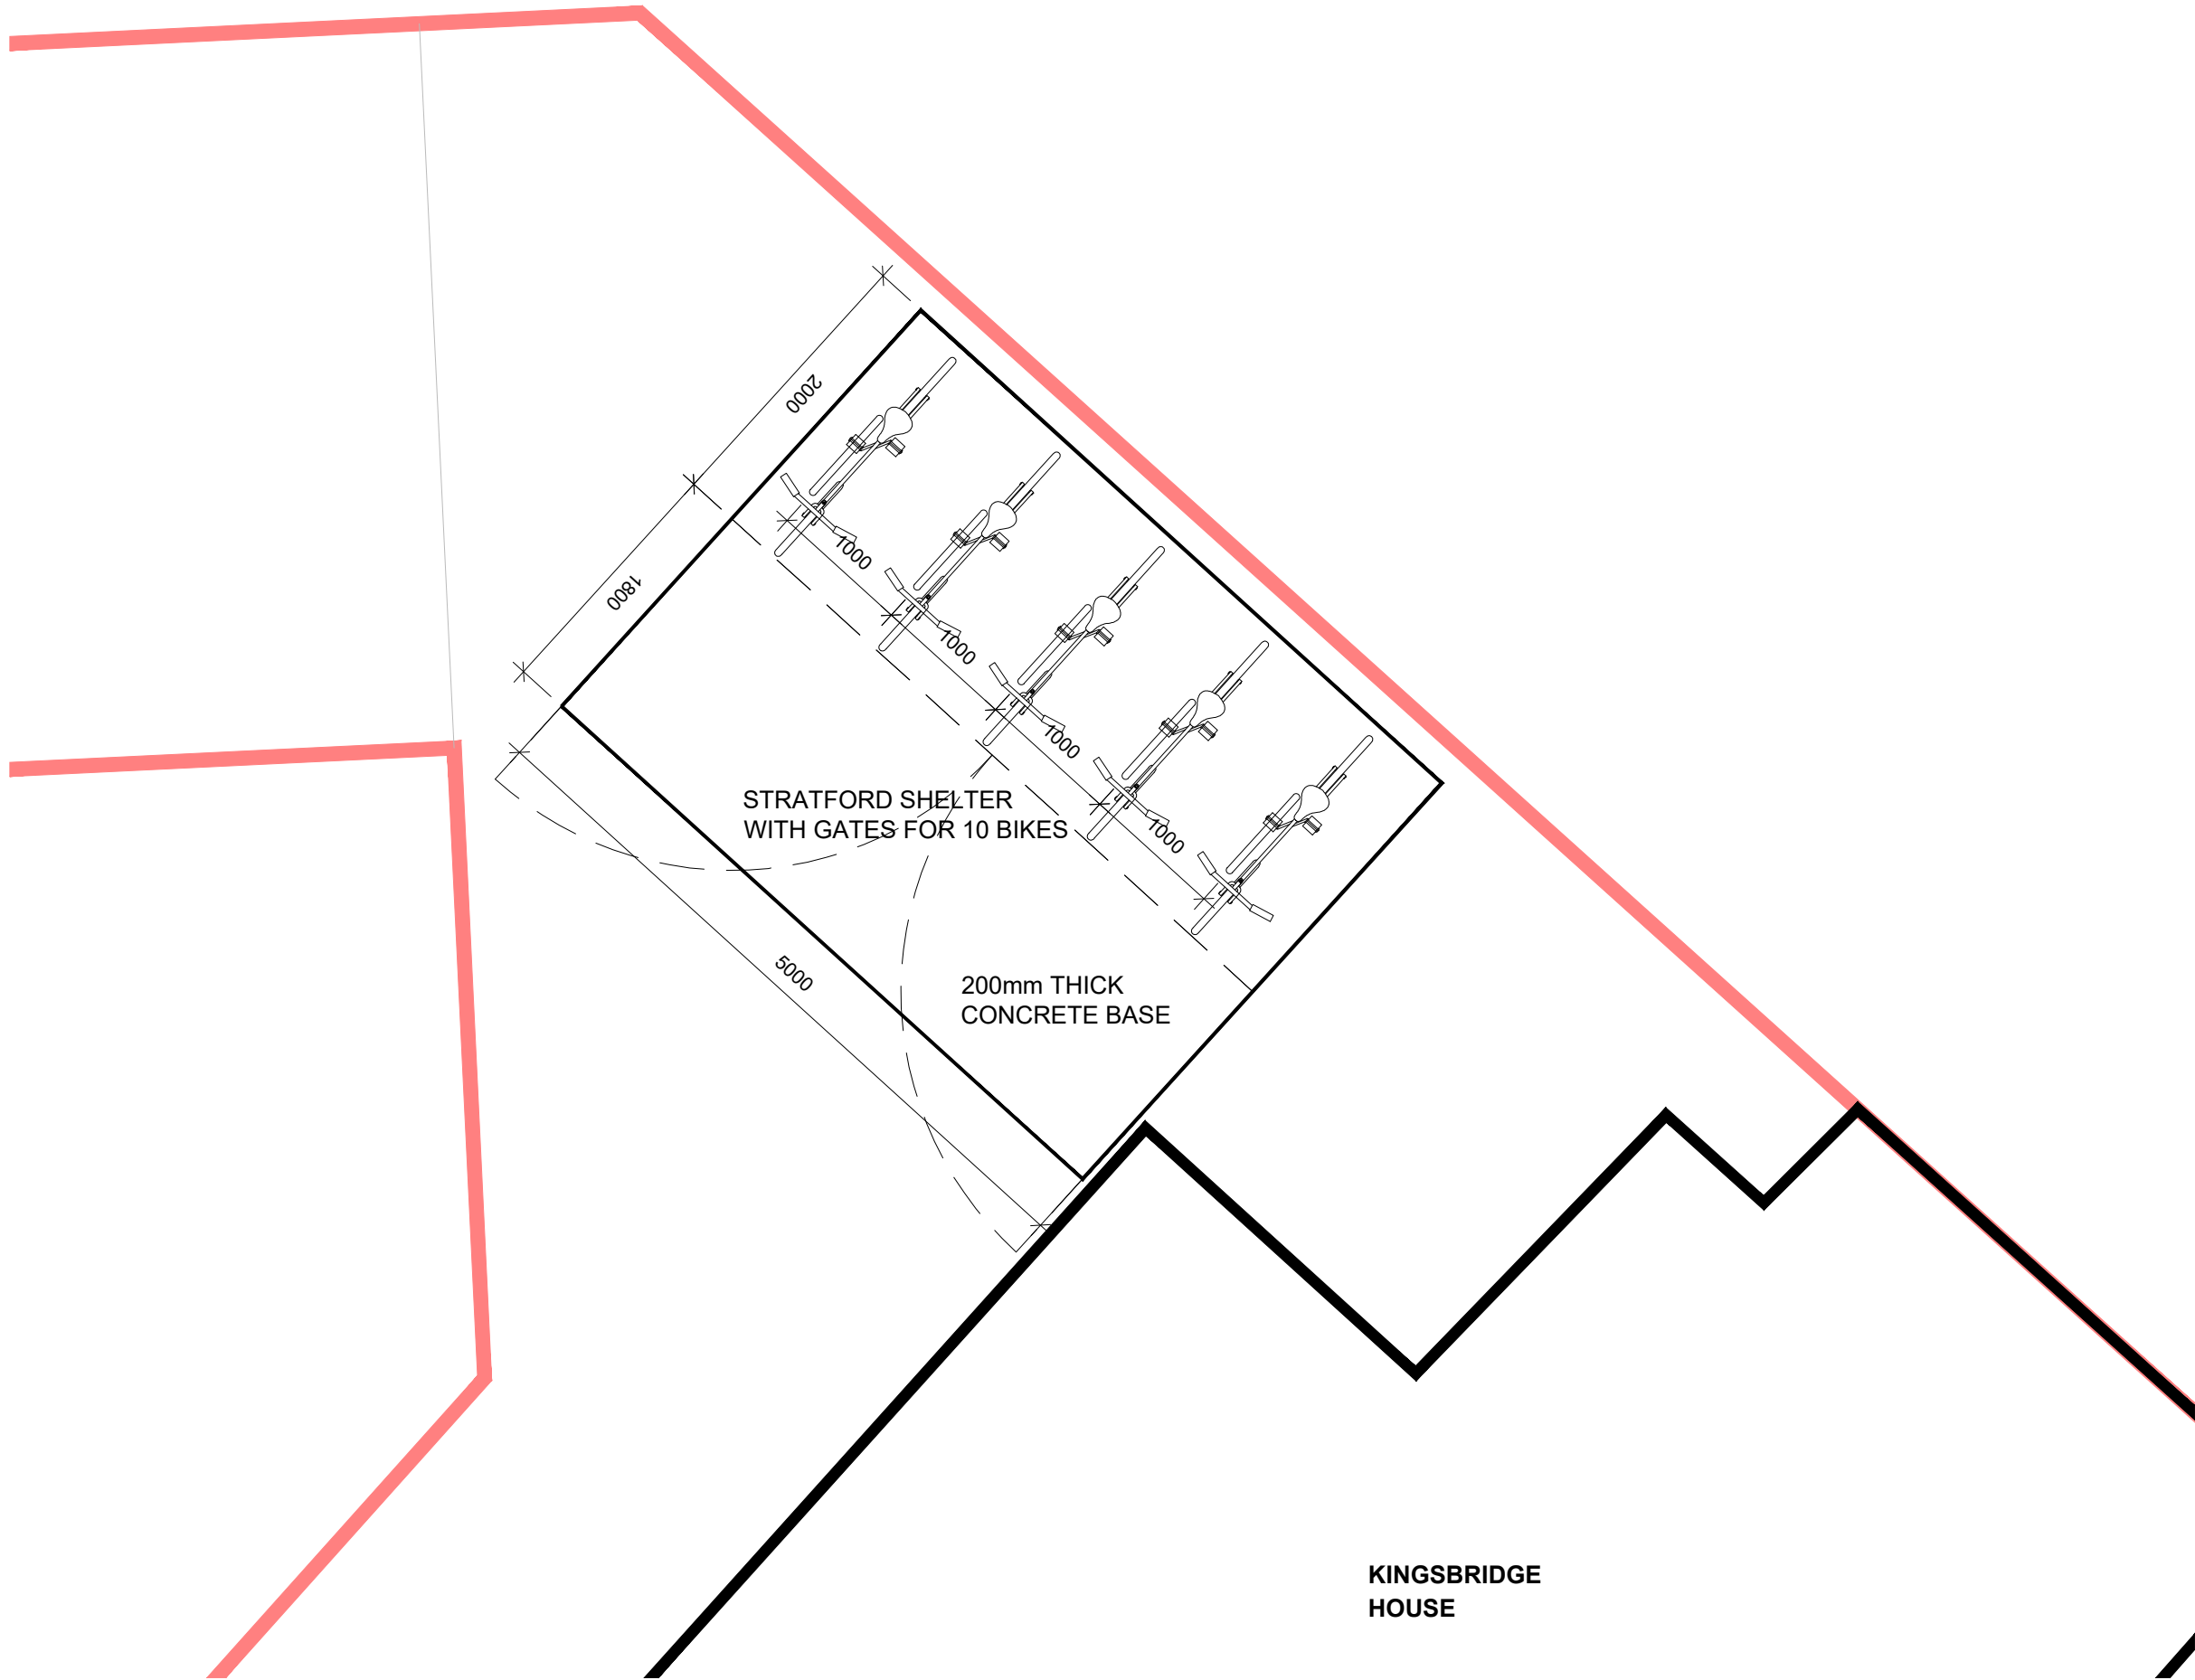

Cycle Store  
SCALE 1 : 50

SCALE BAR IN METRES 1/50

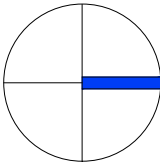

KEY

APPLICANT AREA



UNUM PARTNERSHIP  
CHARTERED ARCHITECTS

77 St. Vincent Street  
Glasgow, G2 5TF  
t. 0141 353 2745

PLANNING				
Client				
Arora Group				
Project Title				
Residential Conversion Padbury Oaks, Longford				
Drawing Title				
Cycle Store As Proposed				
Date	Scale	Drawn	Checked	A3
23/11/23	1:50	CG	SC	
Drawing No.				Rev
223-L(90)-001				P1