



Revision	Date	By
P1	First Issue	23.11.23 AM
P2	Scales amended	12.12.23 SC
P3	Sheffiled stand spacing amended.	14.12.23 GW
P4	Cycle shelter increased to 6m. Stand spacing increased.	18.12.23 GW
P5	Scale bar removed.	09/01/24 GW

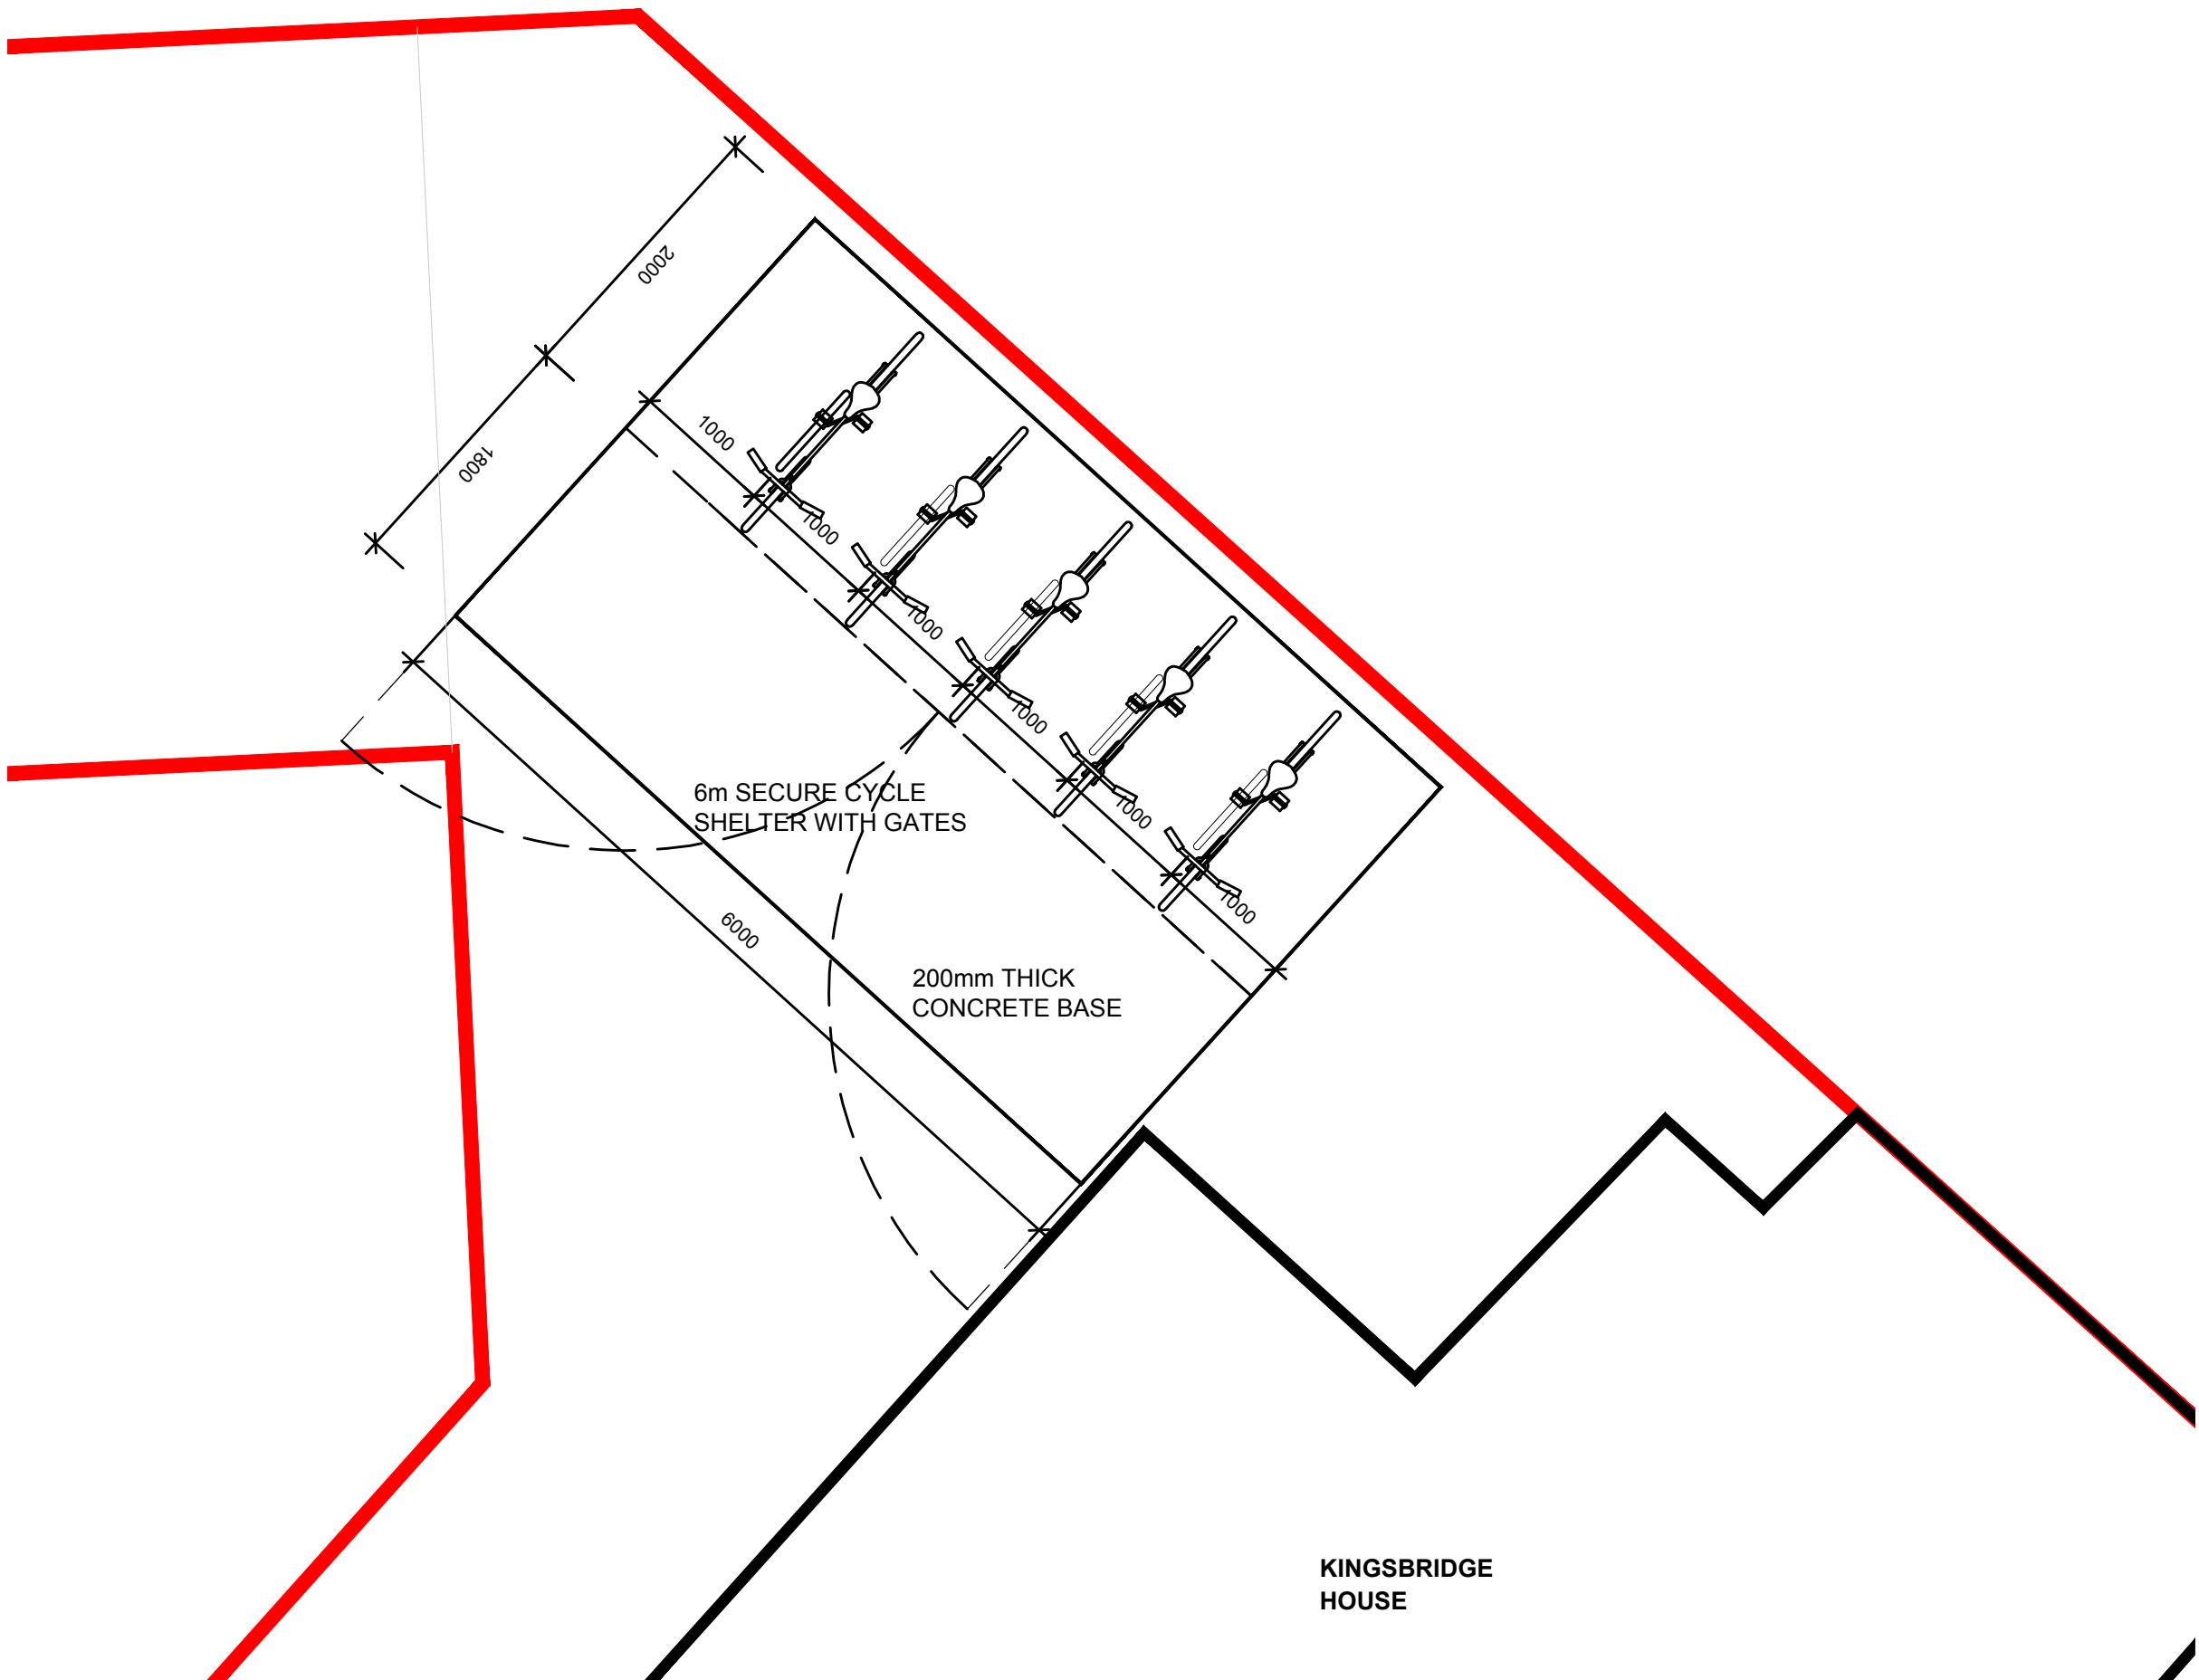

DRAWING NOT TO SCALE,  
MEASUREMENTS AS  
INDICATED BY  
ANNOTATIONS

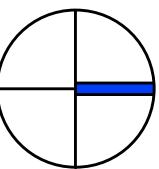

KEY

— APPLICANT AREA



77 St. Vincent Street  
Glasgow, G2 5TF  
t. 0141 353 2745

UNUM PARTNERSHIP  
CHARTERED ARCHITECTS

PLANNING

Client	Arora Group		
Project Title	Residential Conversion Padbury Oaks, Longford		
Drawing Title	Cycle Store As Proposed		
Date	Scale	Drawn	Checked
23/11/23	NTS	CG	SC
Drawing No.	Rev		
223-L(90)-001	P5		