


61 Stafford Road
Ruislip

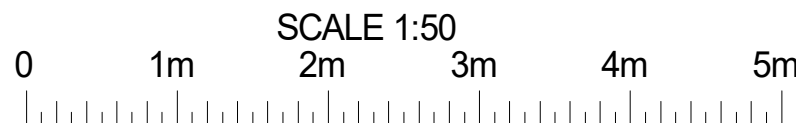

PLAN Existing and Proposed Plans
PROJECT Single storey rear extension

General Notes:
1. All dimensions to be checked on site prior to construction any discrepancies should be reported to the Highford design.
2. All changes are indicated on site prior to construction any discrepancies should be reported to the Highford design.
Copyright: Highford Design 2022
This drawing should not be used to calculate areas for the purpose of valuations. All dimensions to be checked on site by contractor and such dimensions to be their responsibility.

DWG No
01
Rev: -

Date: December 2022
Project: 61 Stafford Road, Ruislip
Scale 1:50 @ A1
Checked: AW
Drawing Title: Plans
Status: Planning
Job No: 391

Highford
Design and Build Limited
27 Bellamy Close, Ickenham, Middlesex UB10 8SJ
email: info@highforddesign.co.uk - web: www.highforddesign.co.uk
telephone: 01845 822575 - mobile: 07551 540205