
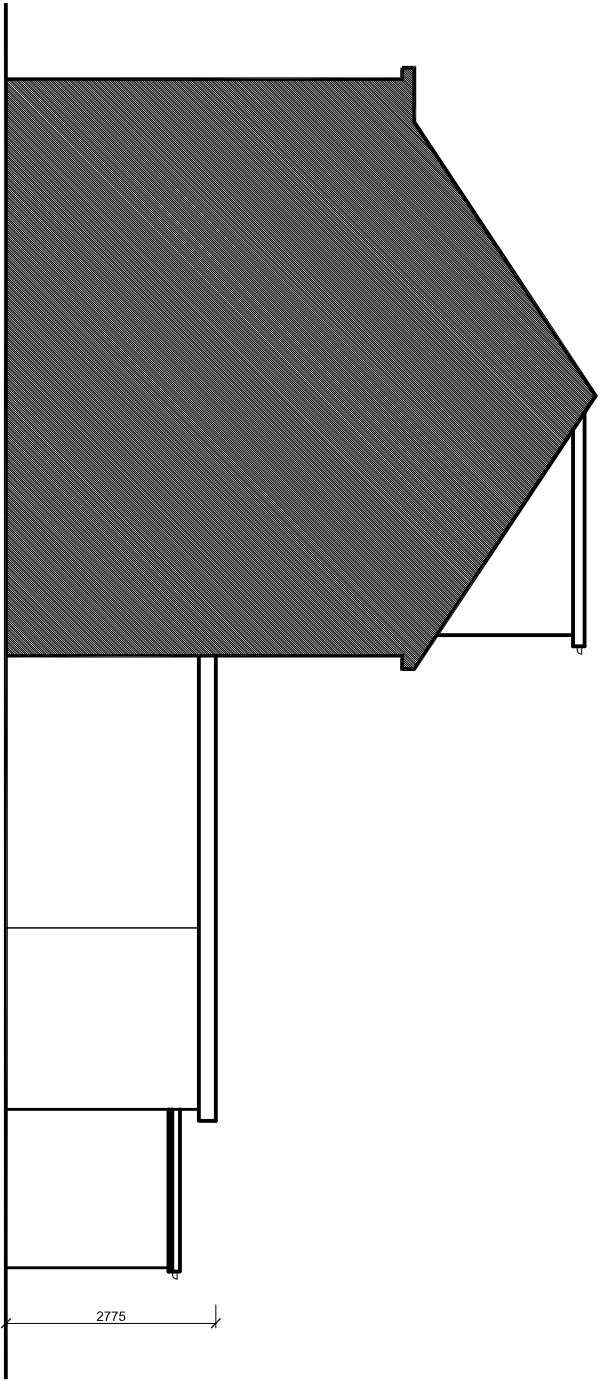


The Contractor is to check all dimensions on site and report any discrepancies to the Contract Administrator. This drawing is to be read in conjunction with all other standard documentation.

1

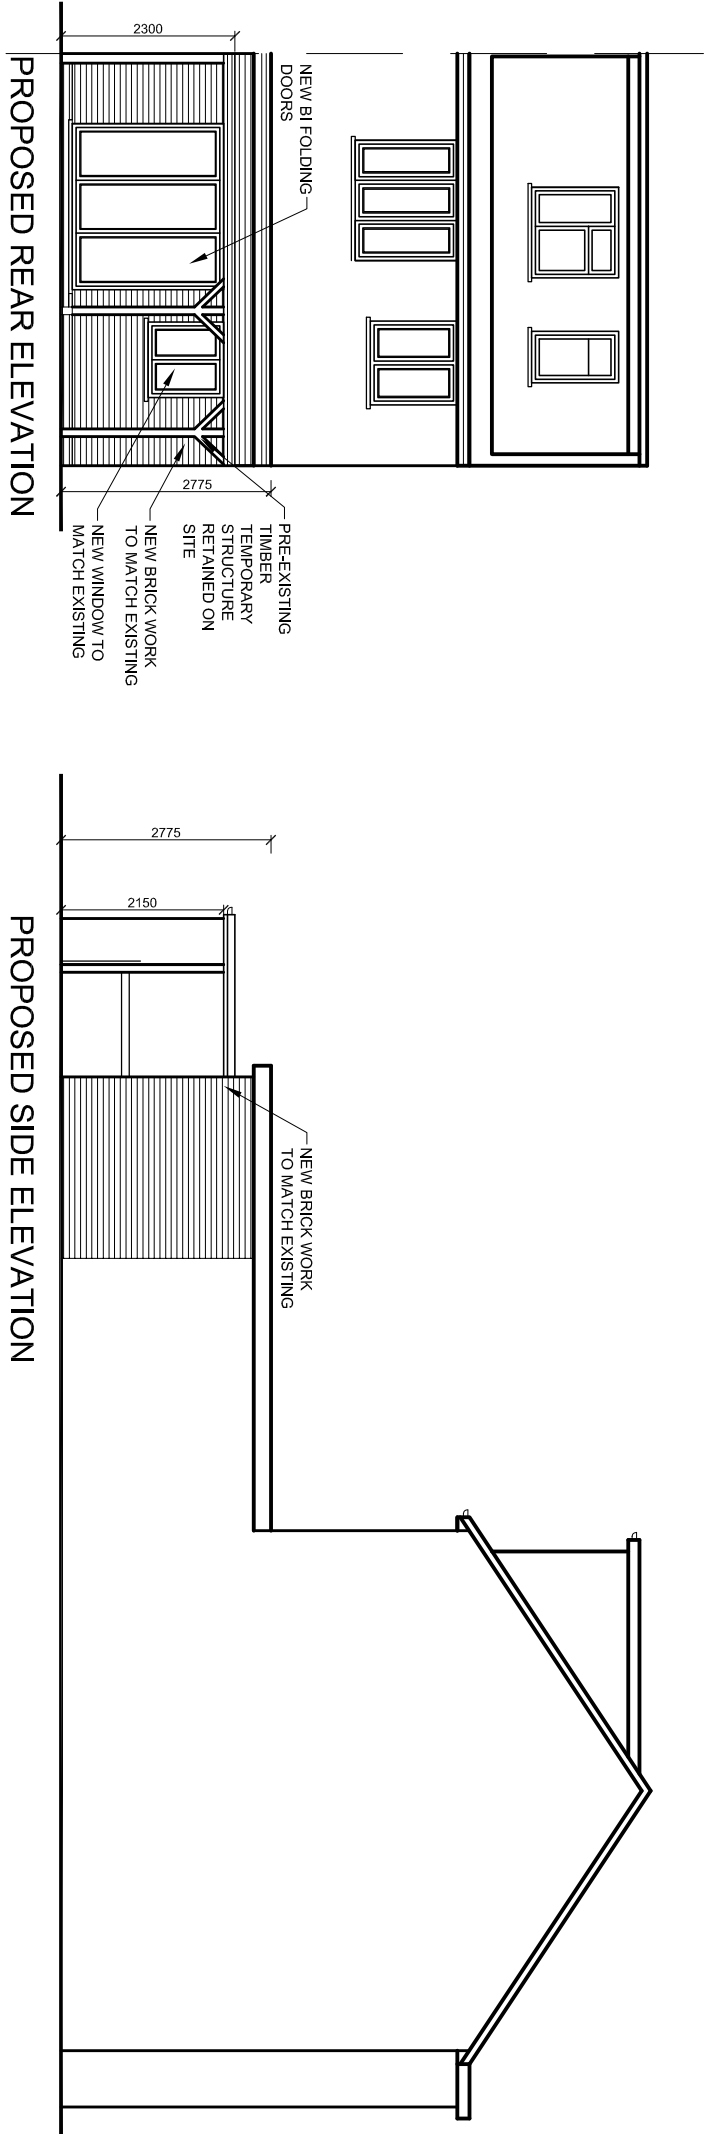

rev.	description		date	chkd.
Design And Plan CONSULTANTS 14 Leechcroft Avenue Sidcup Kent DA15 8RS 020 3004 9238 07931 931 035 s.nappal@dapconsultants.co.uk www.dapconsultants.co.uk				
projed : 5 Crowland Avenue Hayes				
drawing title : Proposed Elevations				
drawn: SN		chkd : SS	date:28.09.2023	
status: Planning		scale: 1:100@A3		
proj no : 408		drg no: 04	rev no:	