




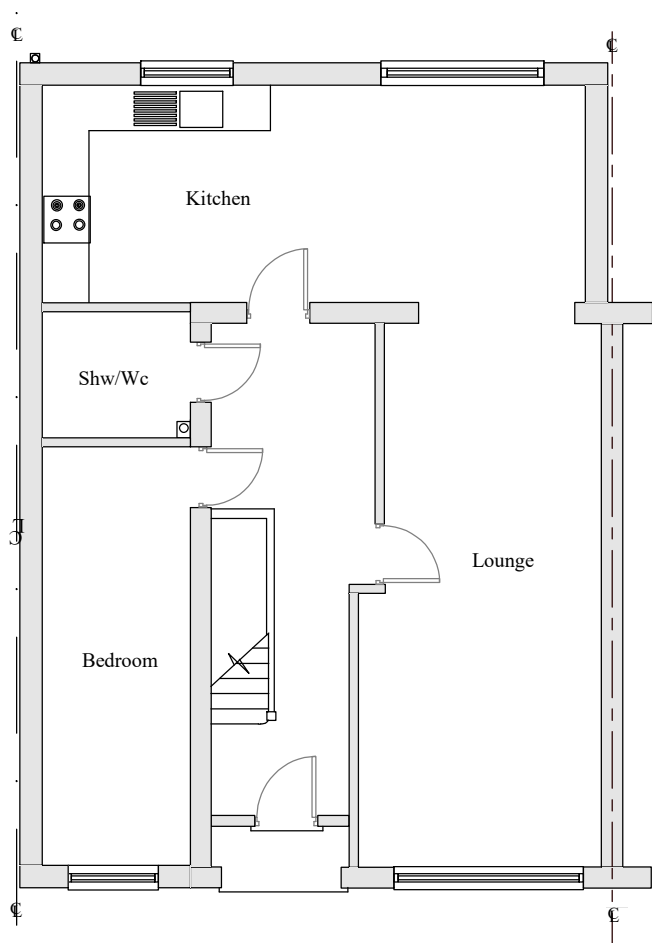


EXISTING GF PLAN

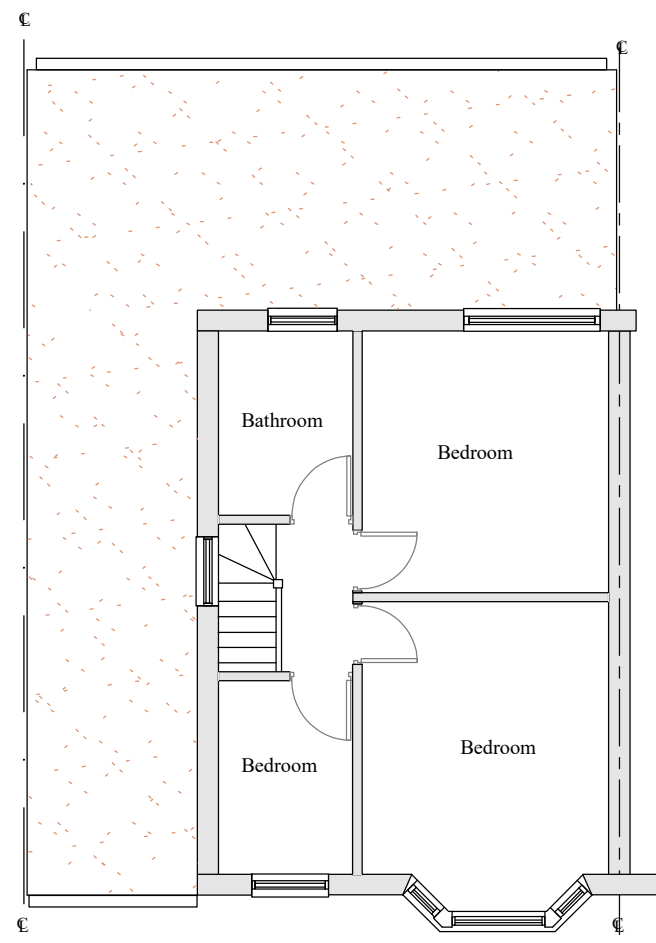


EXISTING FF PLAN

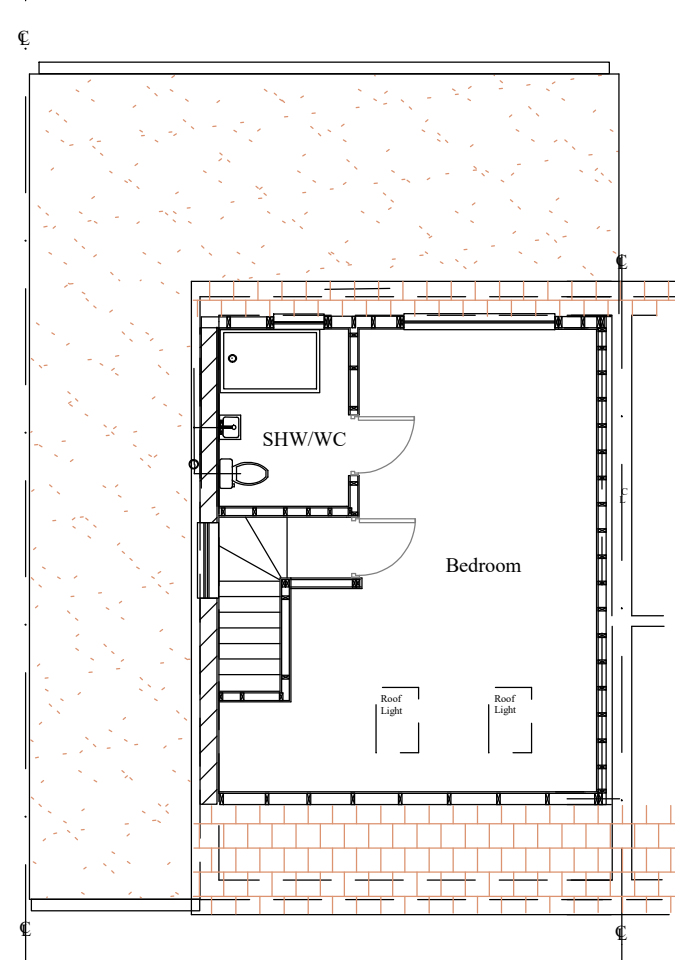


EXISTING LF PLAN

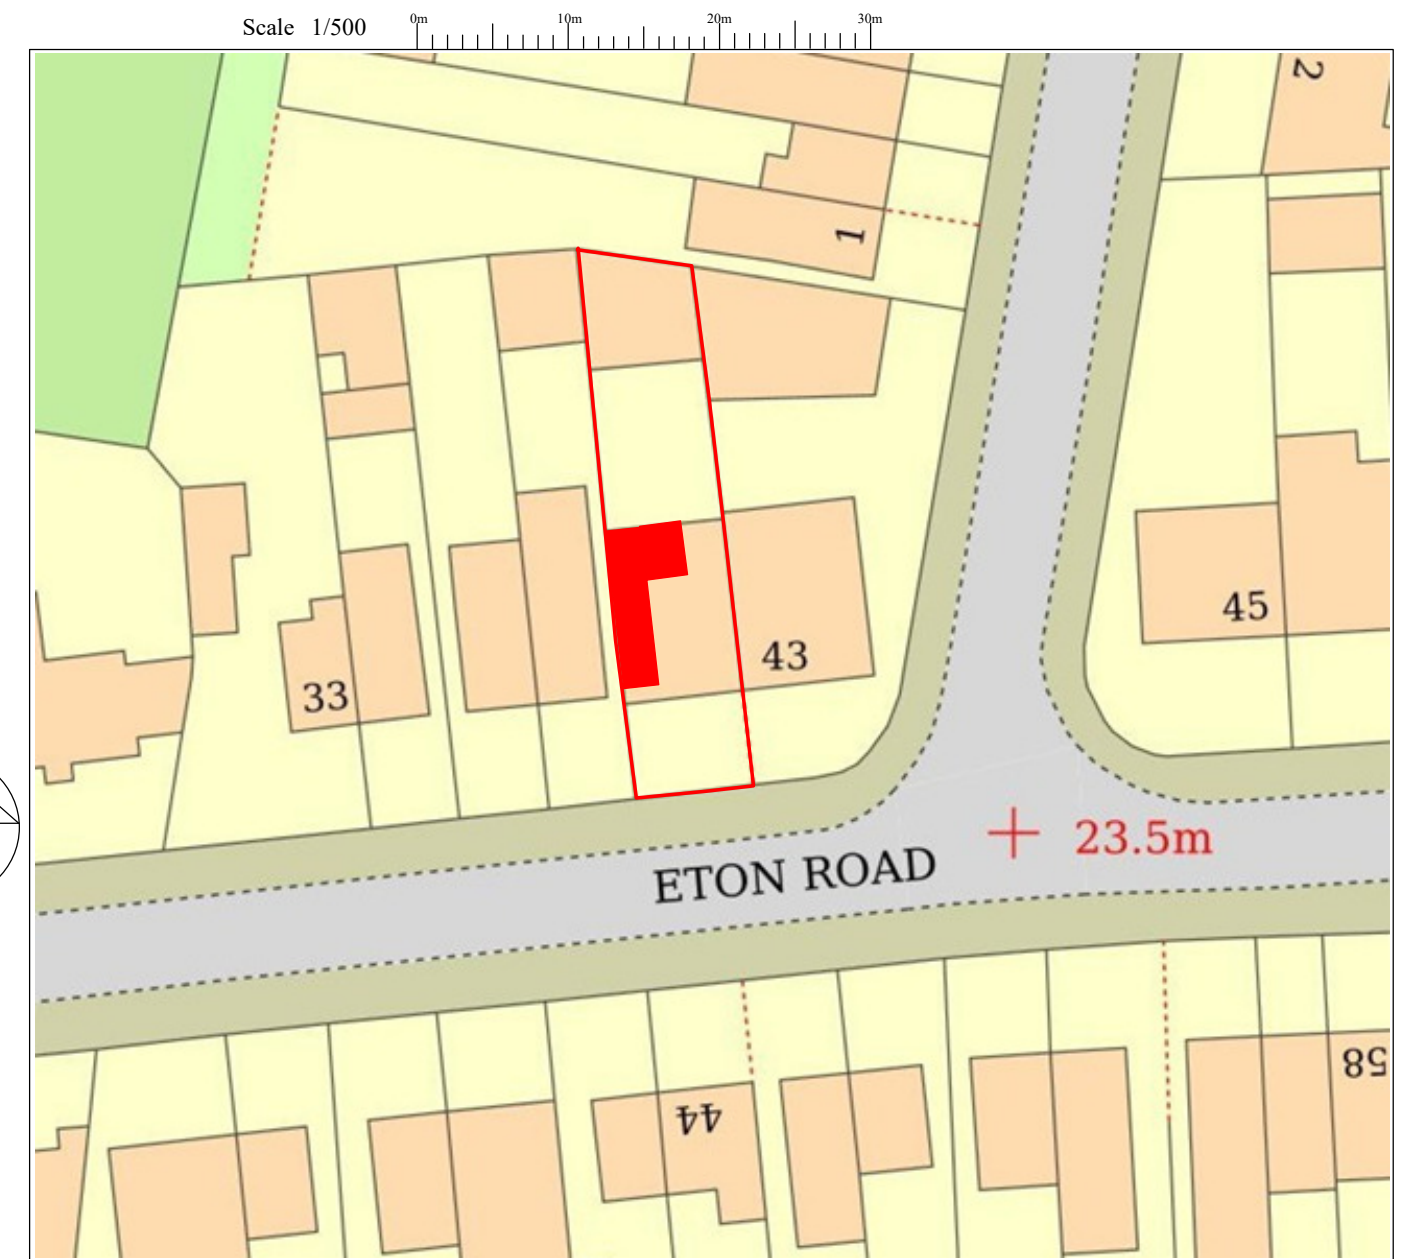

BLOCK PLAN 1/500

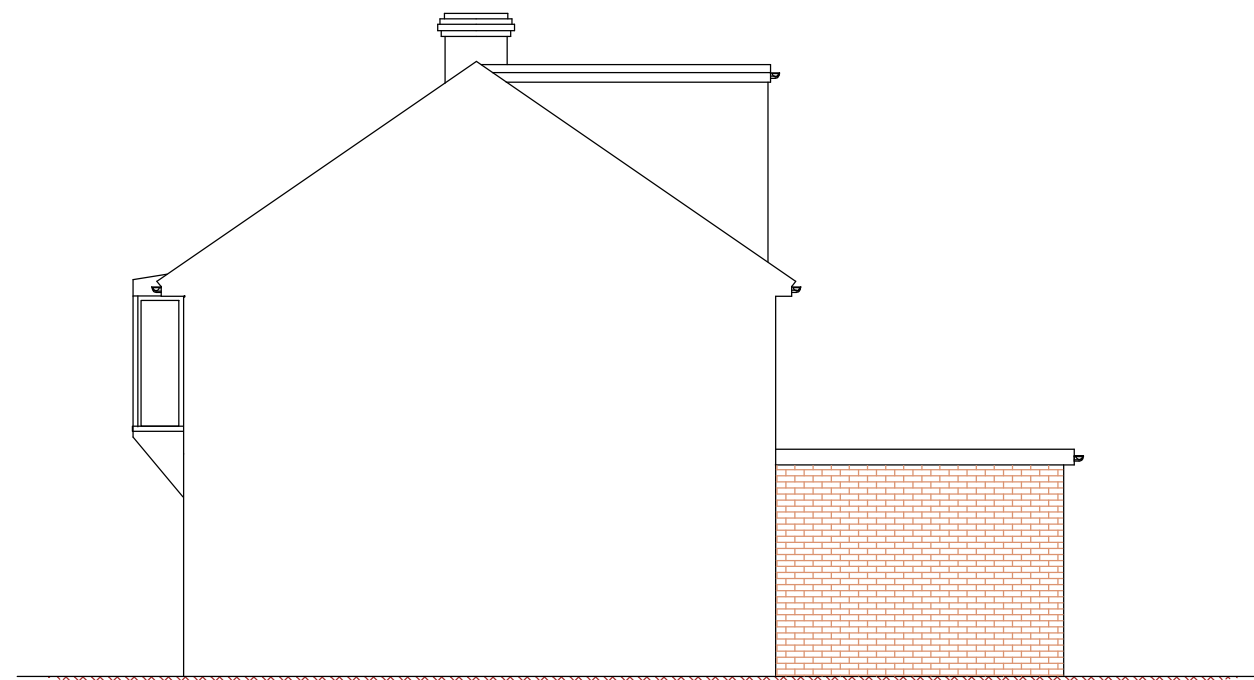

EXISTING SIDE ELEVATION

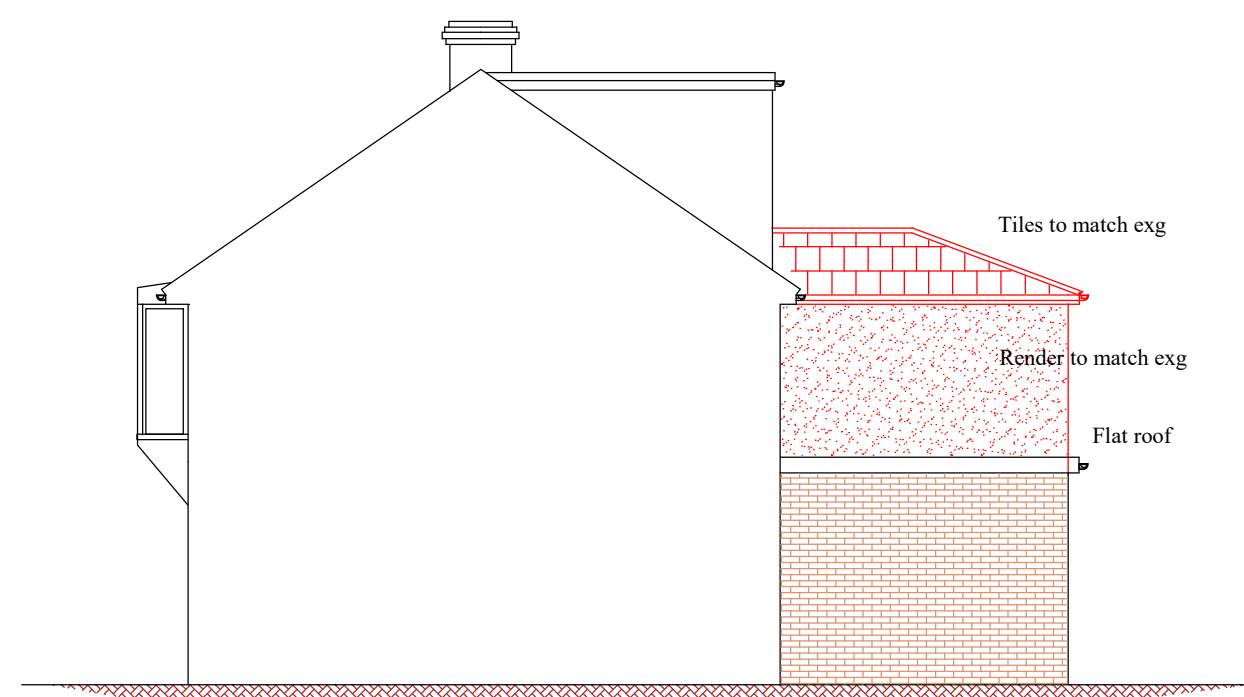

PROPOSED SIDE ELEVATION

Notes;

- 1 This drawing is a copy right of Line Design Ltd
- 2 All dimensions must be checked before commencement of any works and inform the client of any discrepancies, before start of any works
- 3 Do Not scale of the drawing
- 4 This drawing may not be copied without prour approval from Line Design Limited
- 5 All building works to comply with Building regulations
- 6 These drawings are prepared taking pre-construction design as to CDM 2015 regulations. The client is required to comply with pre-construction and construction phase of the CDM 2015 regulaions
- 7 Contractor to check all specifications and drawings prior to commencement of works and infor the client of any discrepancies.
- 8 Refer to structural, mechanical, electrical specifications and clients instructions.
- 9 Party Wall Act, would apply and the client to make arrangement with neighbouring properties before commencement of works.
- 10 The builder will be fully responsible for the building works, to make all relevant building regulations application, liason with building inspector and provide all relevant certificates on completion.

Revision	Description	Date
	Planning Drawing	

Project; 41 Eton Road,
Hayes, UB3 5HR

Project Title;

Proposed Double Storey Side
and Part Rear Extension

Drawing No; P4101	Revision;
Date; April 2026	Drawn by; AS
Scale; 1/100 @A2	Chkd by; MK