



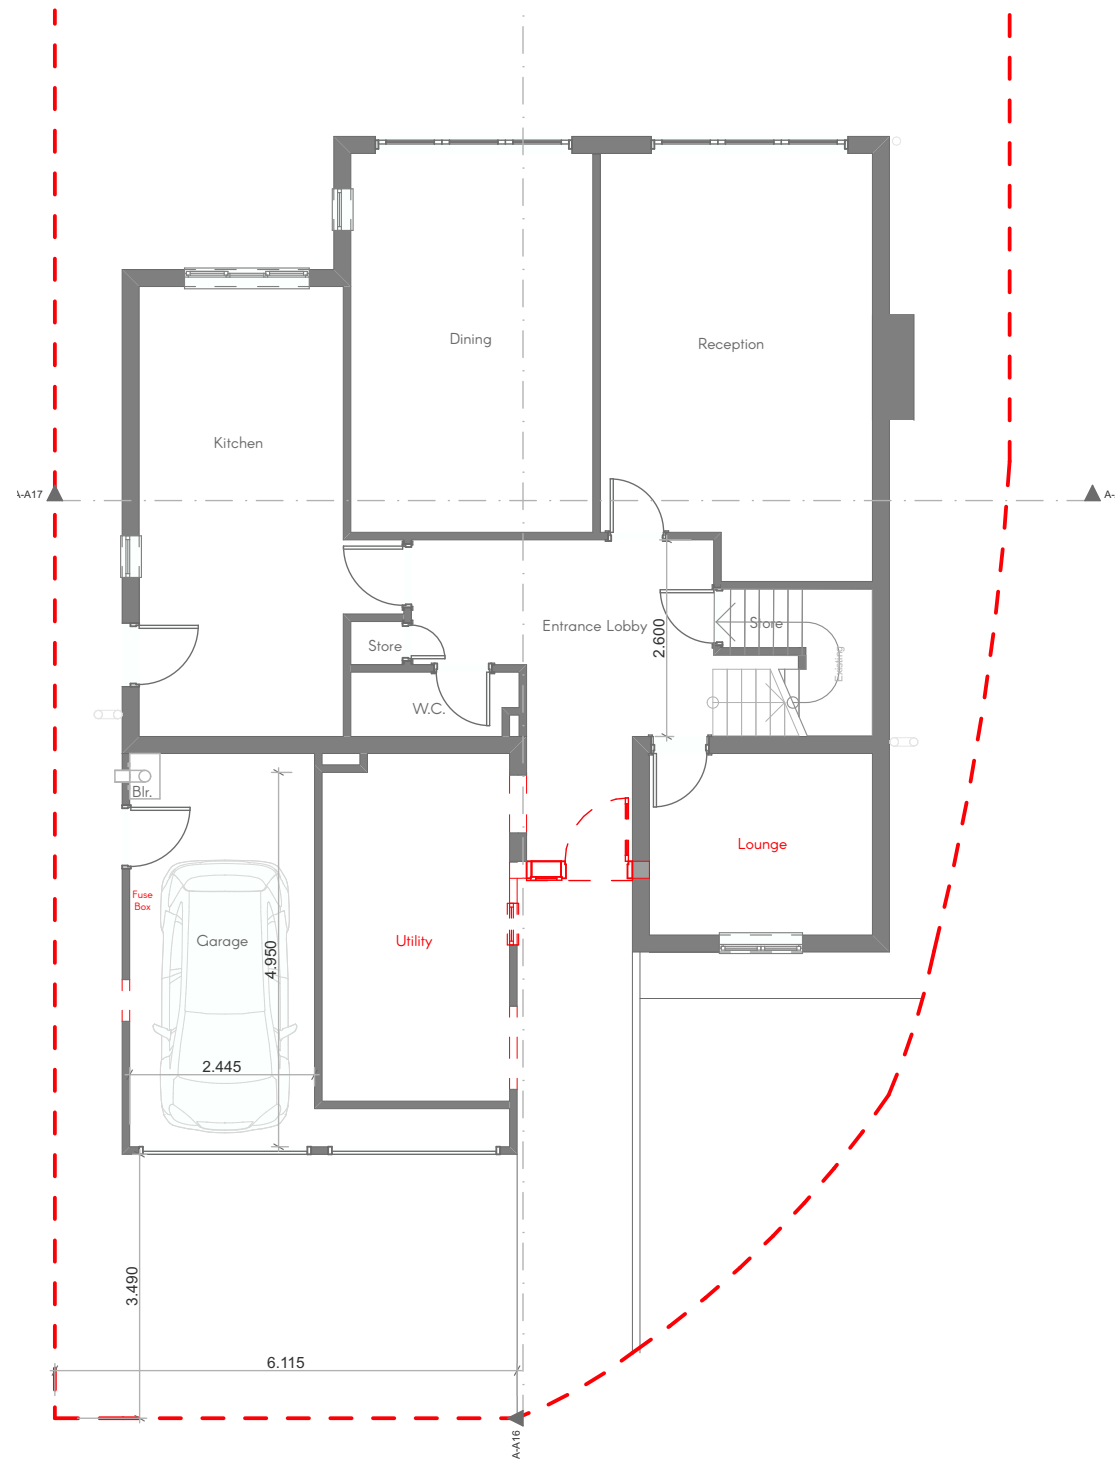

0. Ground 1:100

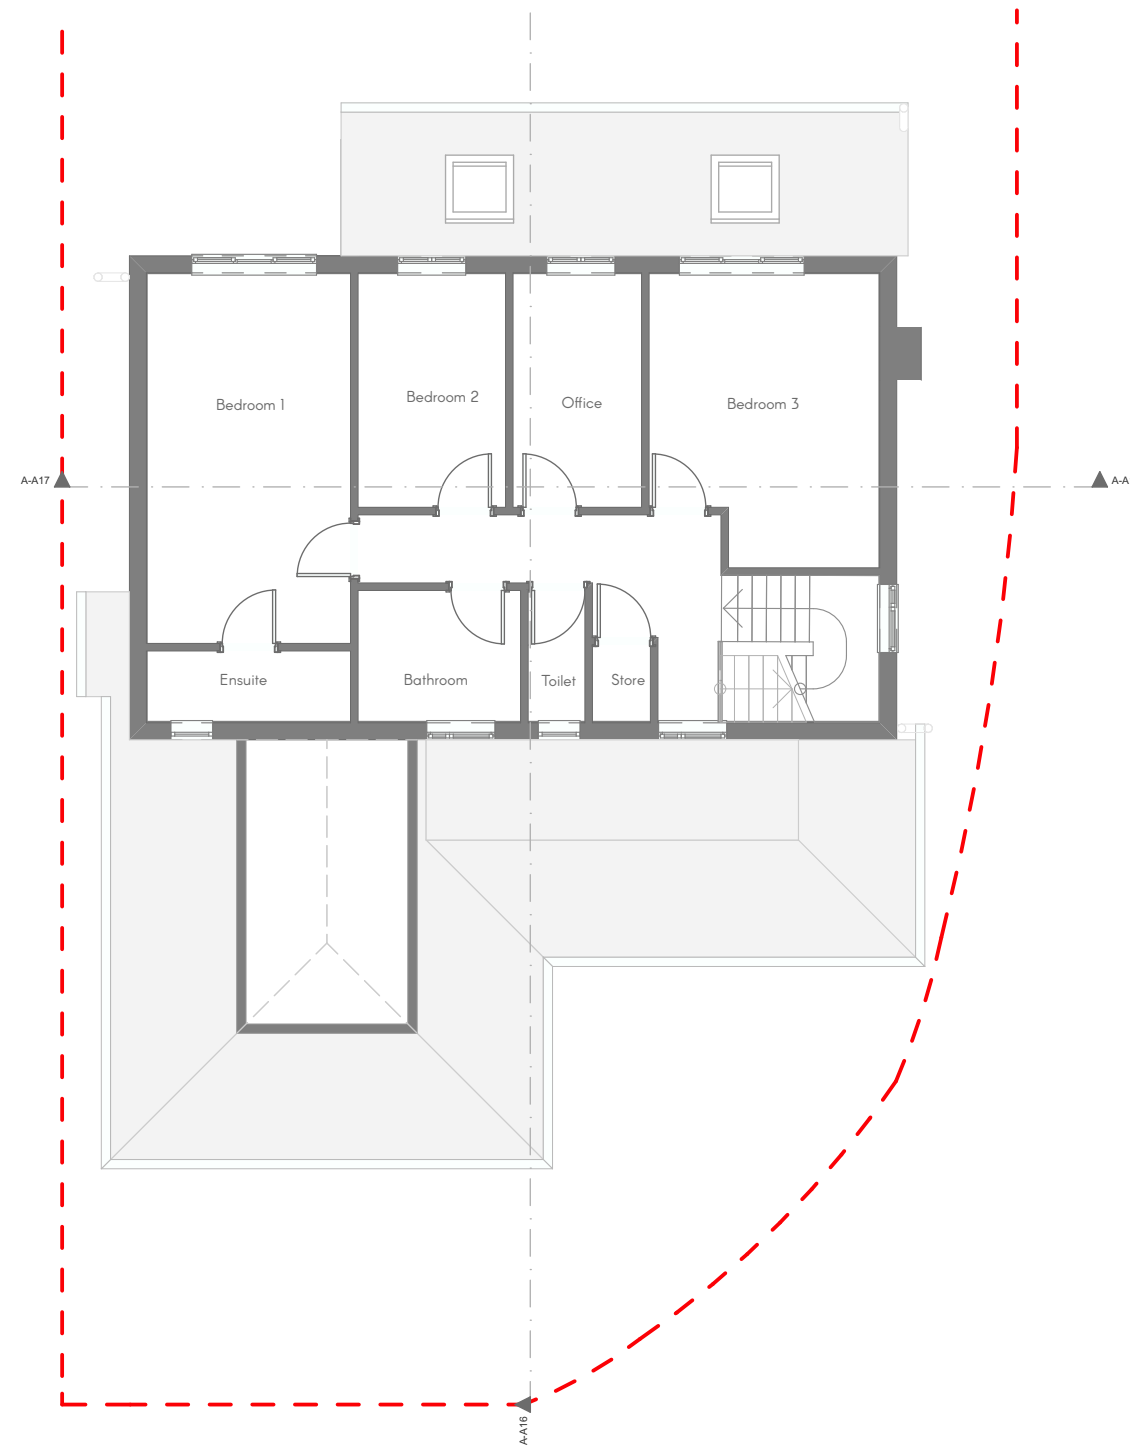

1. First 1:100




1 Front Elevation 1:100




2 Side Elevation 1 1:100




3 Rear Elevation 1:100

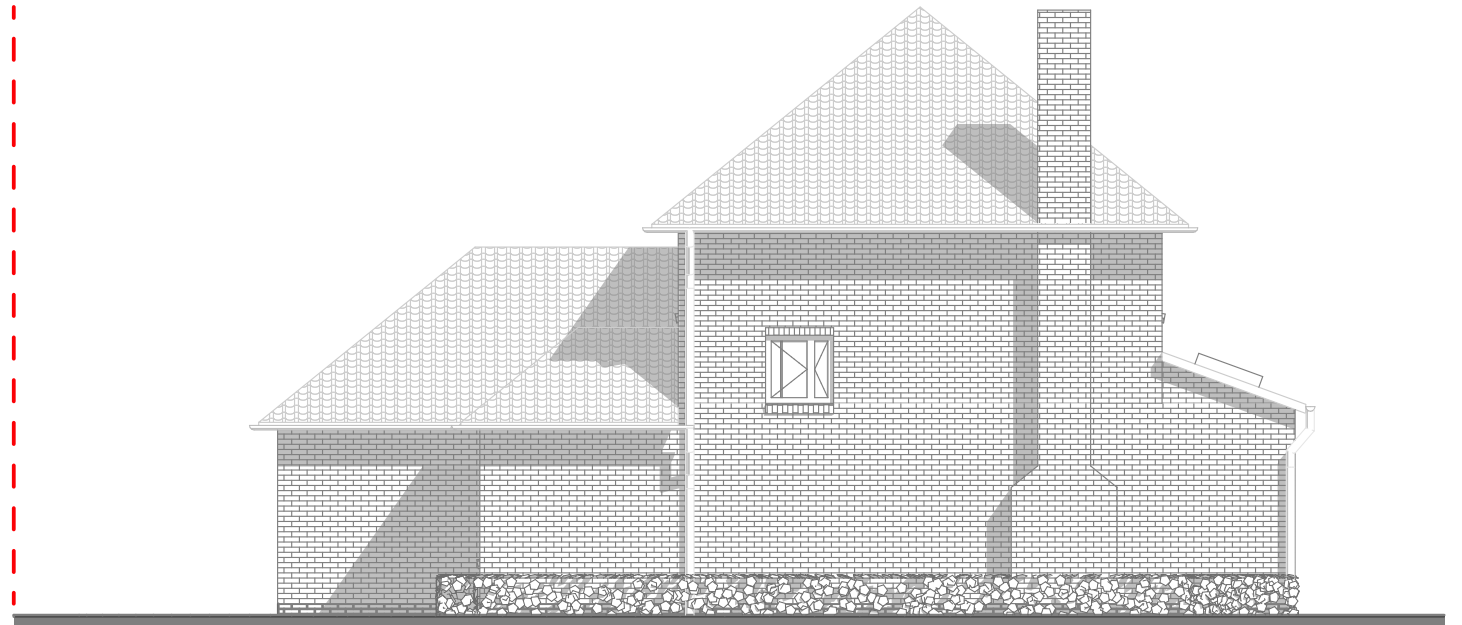

4 Side Elevation 2 1:100

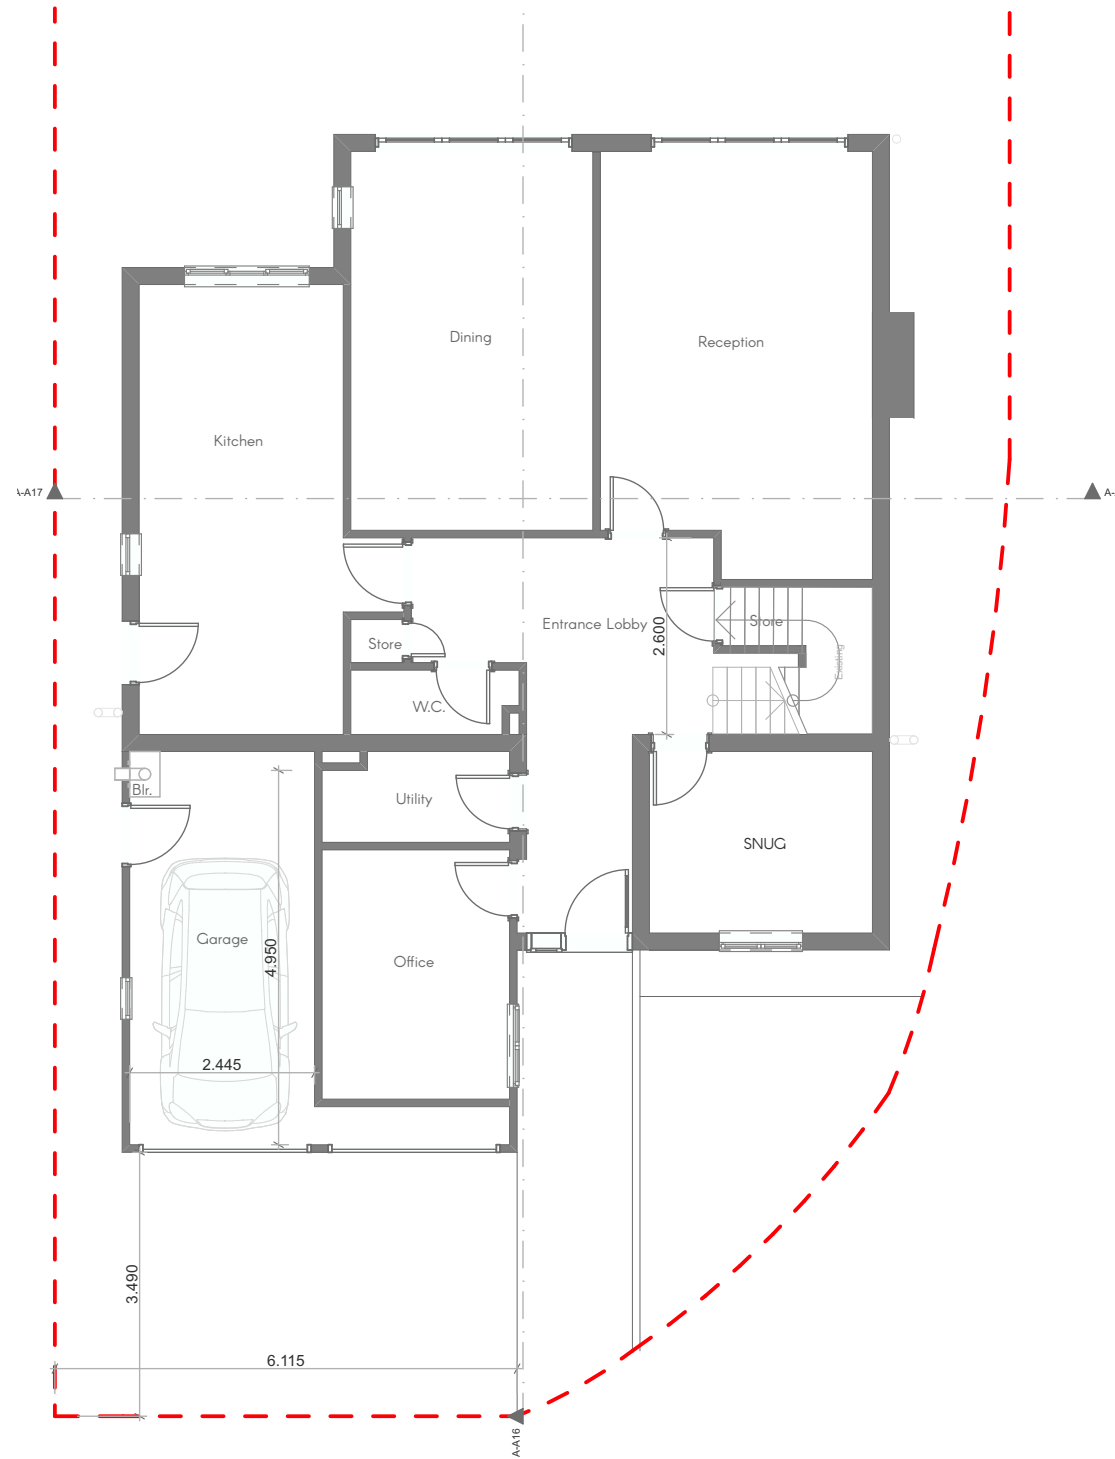

0. Ground 1:100

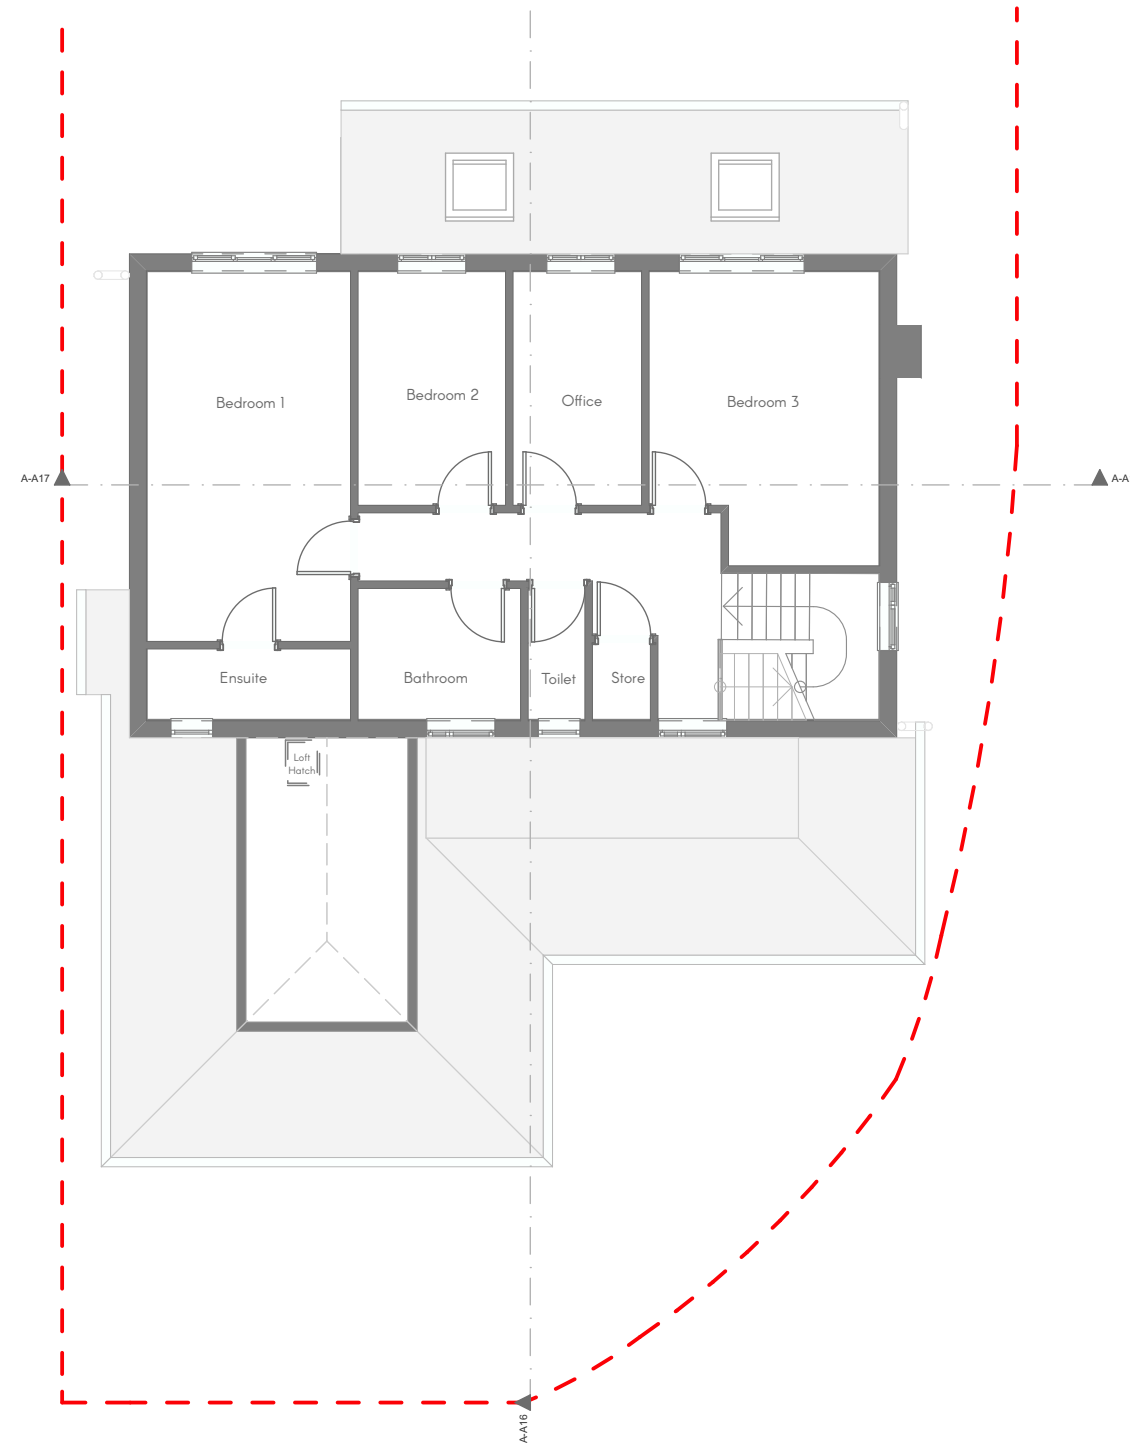

1. First 1:100




1 Front Elevation 1:100



2 Side Elevation 1 1:100



3 Rear Elevation 1:100

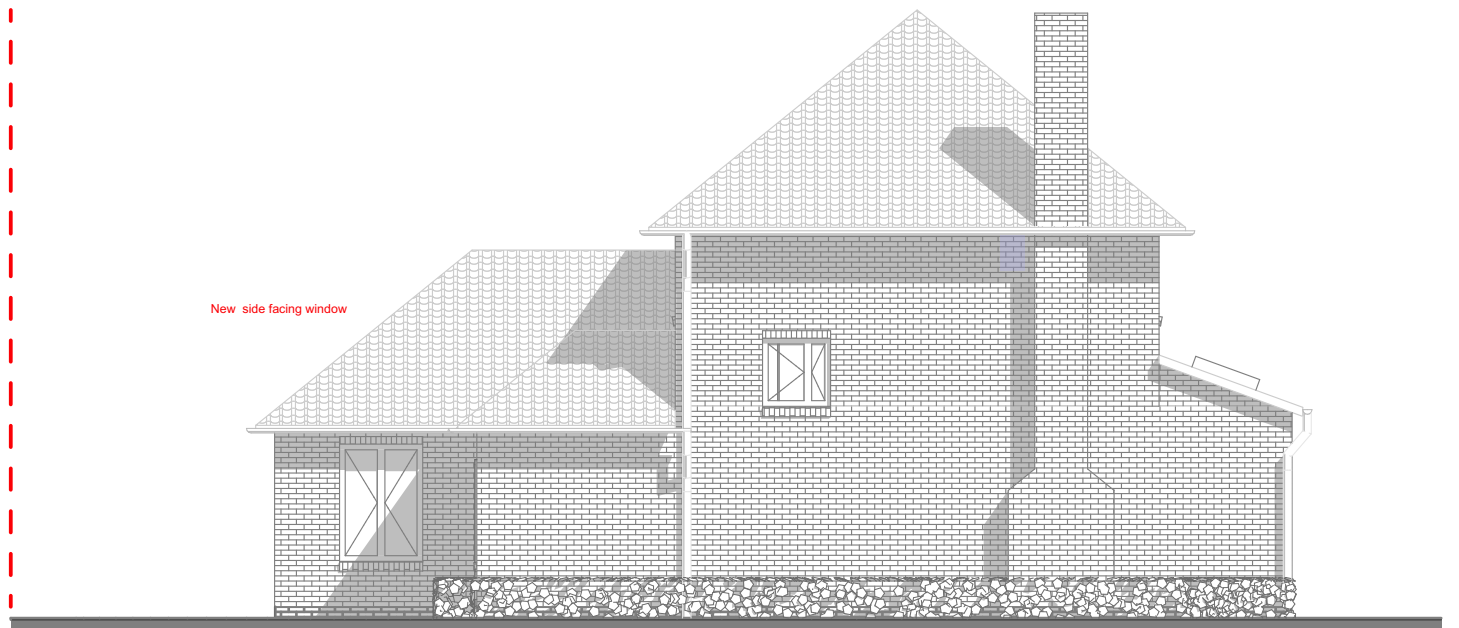

4 Side Elevation 2 1:100