



Proposed East Facing Elevation

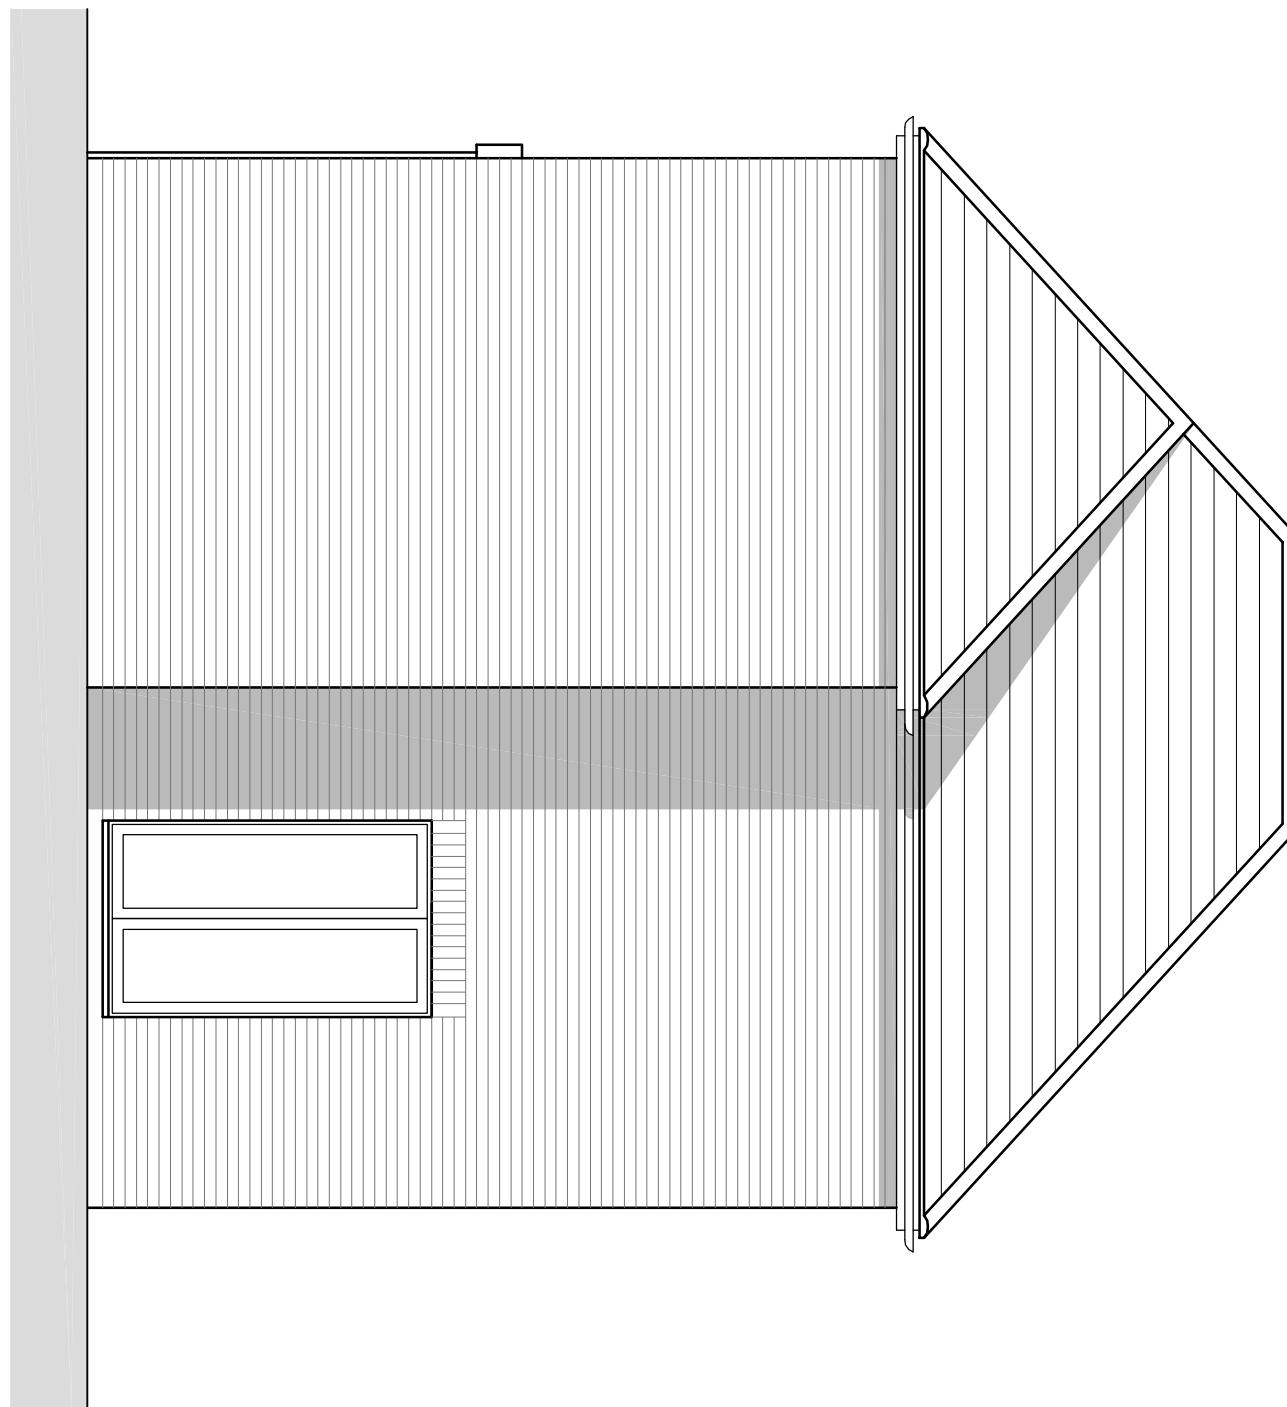


Proposed West Facing Elevation

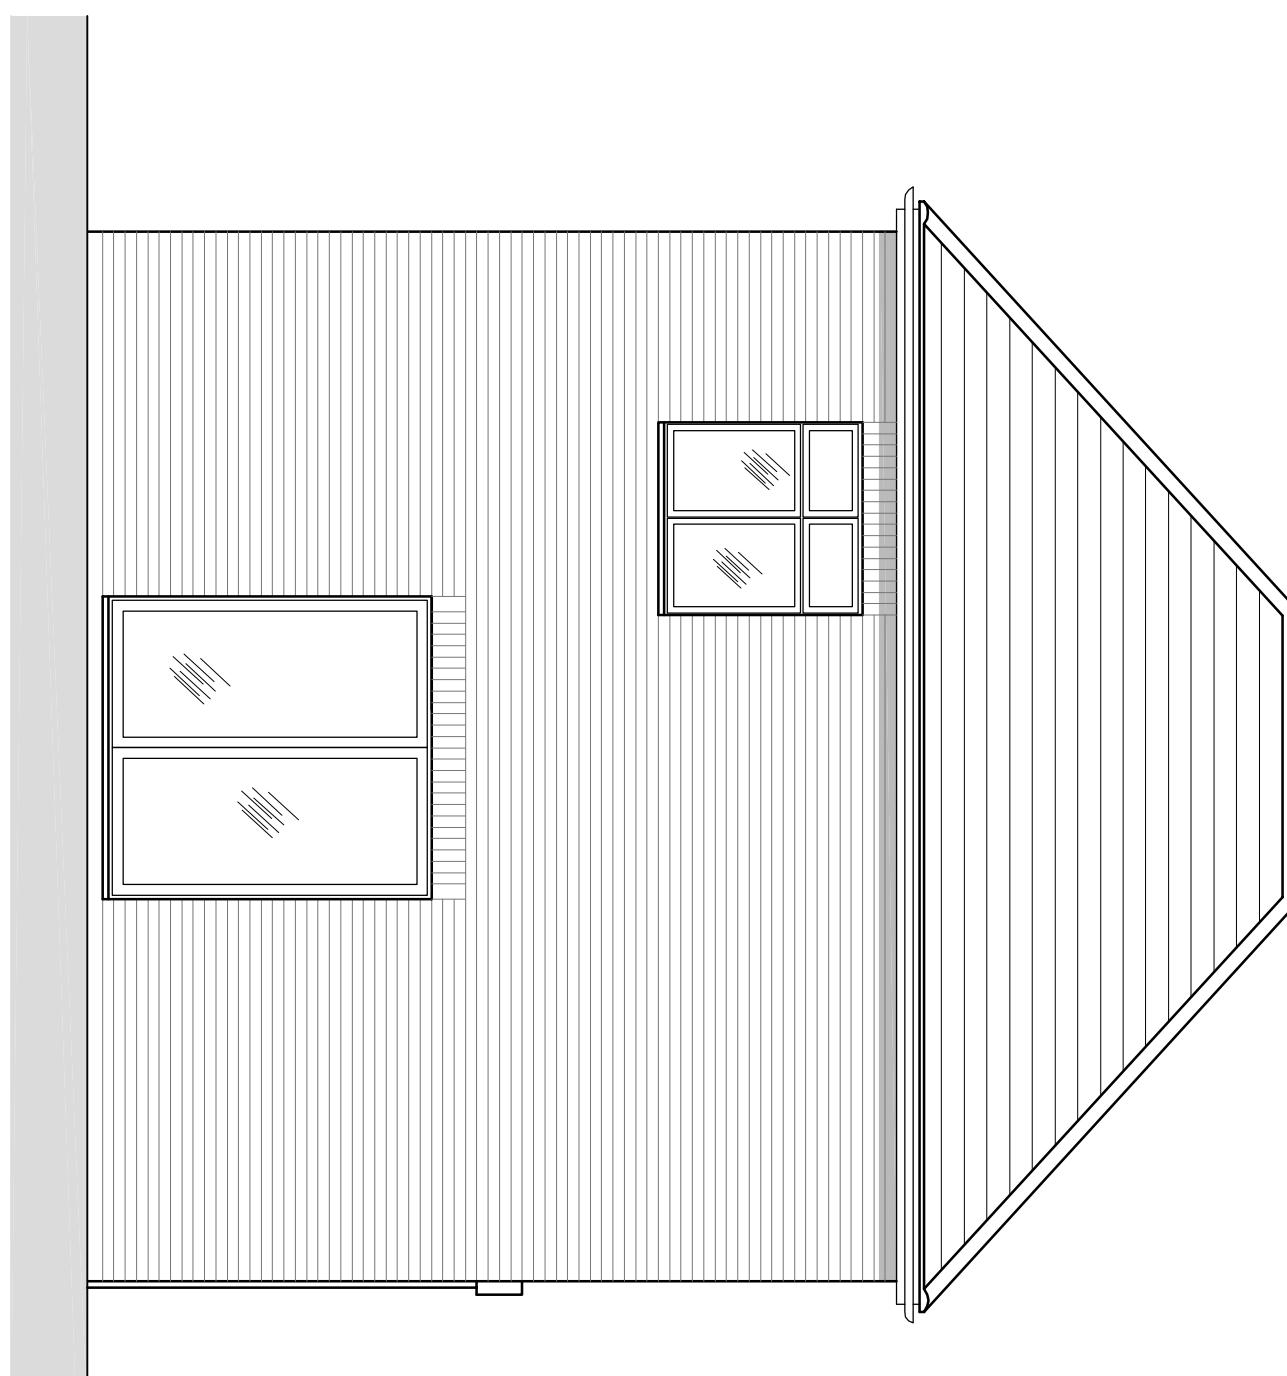

**Chalkline**

Chalkline Architectural Services

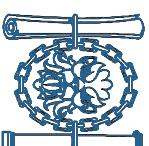

PROJECT  
Site adj 4 Botwell Cres  
UB3 2BD

SCALE 1:50 @ A3

DRAWN WF

DATE July 2023

CONTRACT DRAWING

SO-058-05

REV

DETAIL  
New Single Dwelling  
Side Elevations