


Visual Scale

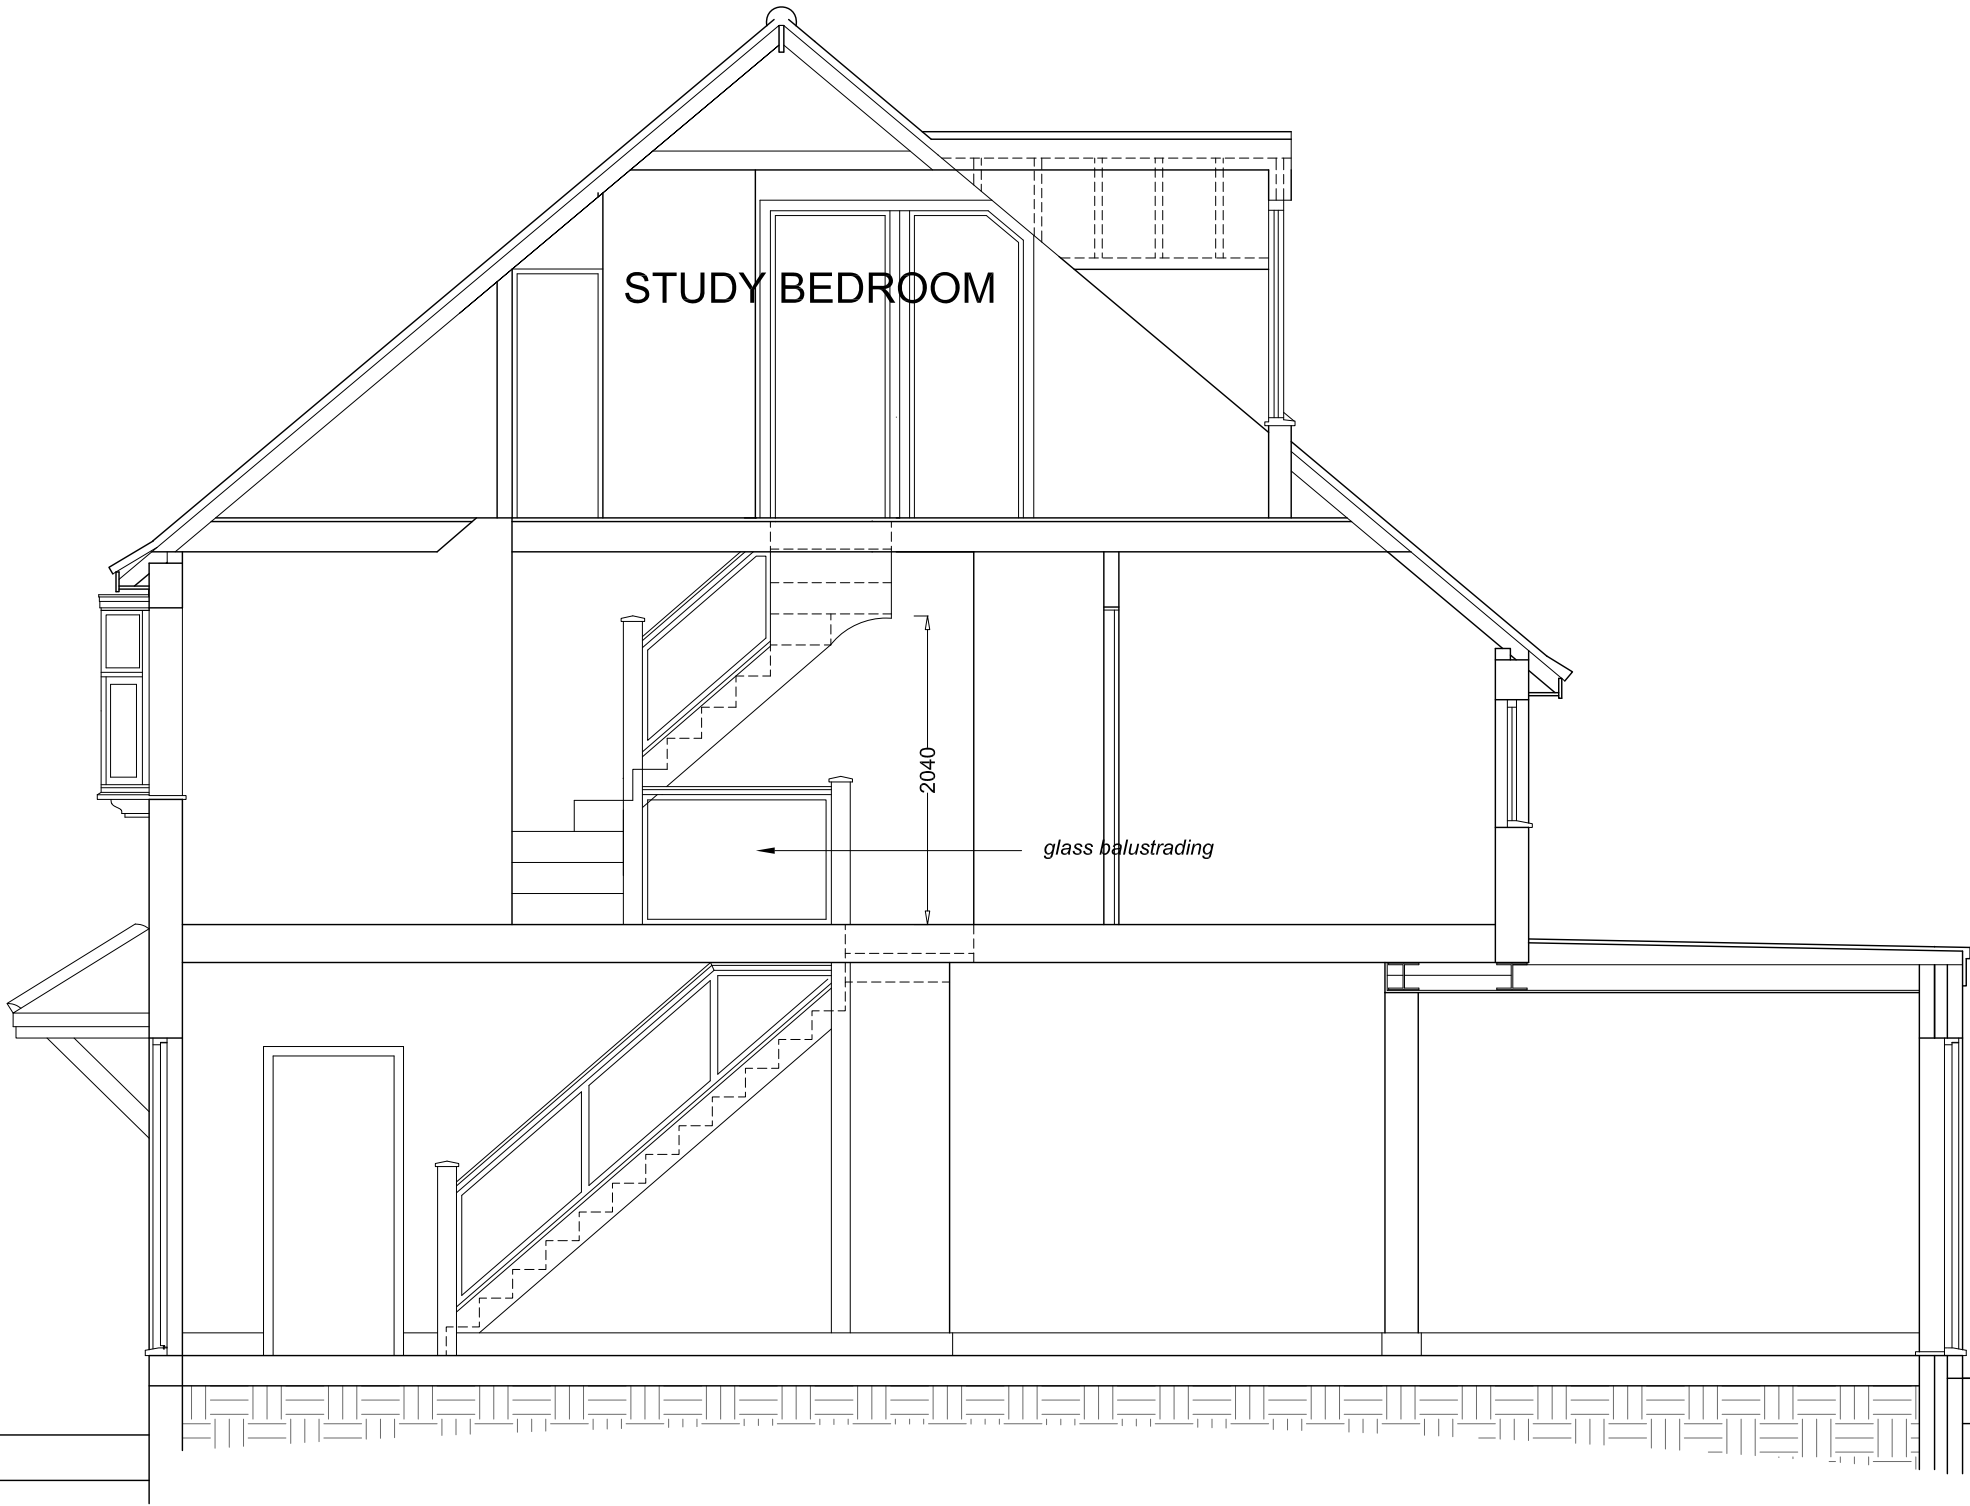

SECTION A - A PROPOSED

- all dimensions to be checked on site
- to be read with all contract documentation
- any discrepancies to be reported to the contract administrator
- do not scale drawing

© HUNTER PRICE Ltd

drawing status

PLANNING

HUNTER PRICE Ltd
Chartered Architects
15 Oxlease Meadows
Romsey - Hampshire - SO51 7AB
07771 782 485
e mail: j.price@hparchitects.co.uk

project title

D & K Booker
58 St. Margaret's Road
Ruislip HA4 7PA

project no. drawing no. rev scale

1848 10 1/50

revisions

drawing title

1st Floor & Roof Extensions
Section A - A
Proposed

drawn by date

JEP March 2022

HUNTER
PRICE