



1 Ground Floor Plan  
1:50




2 Front Elevation  
1:100

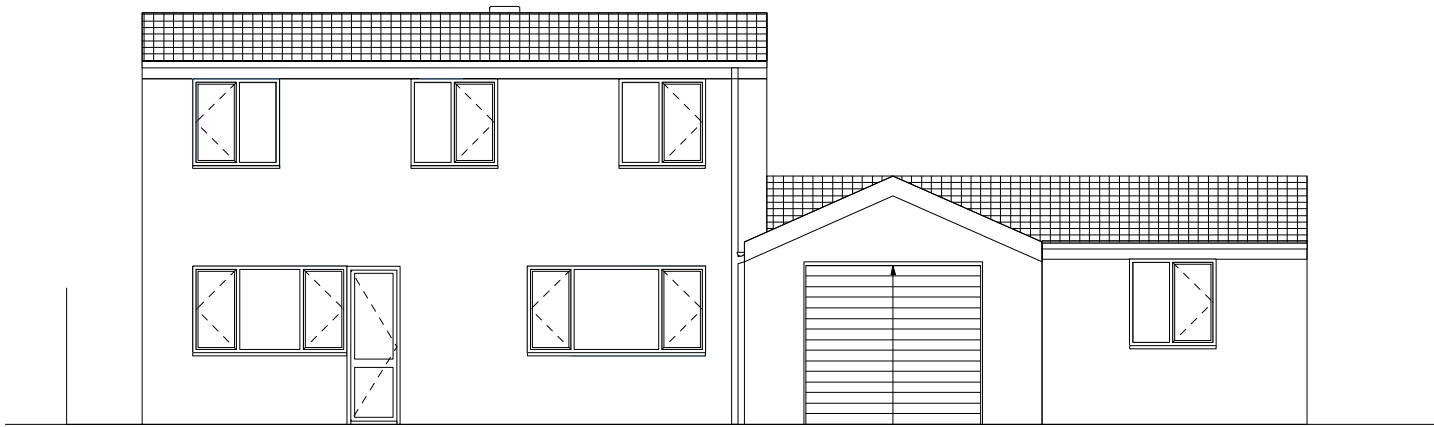

3 Rear Elevation  
1:100

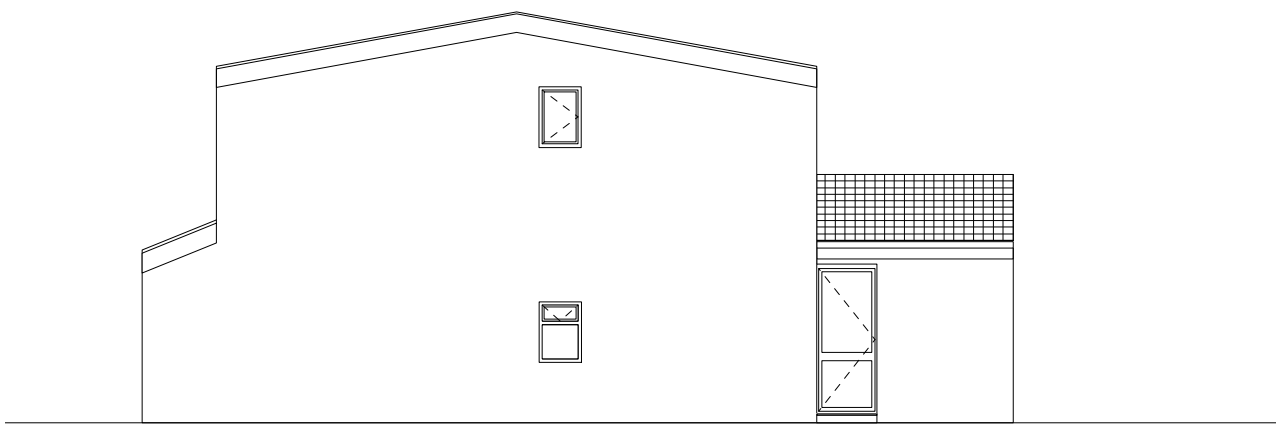

4 Side Elevation A  
1:100

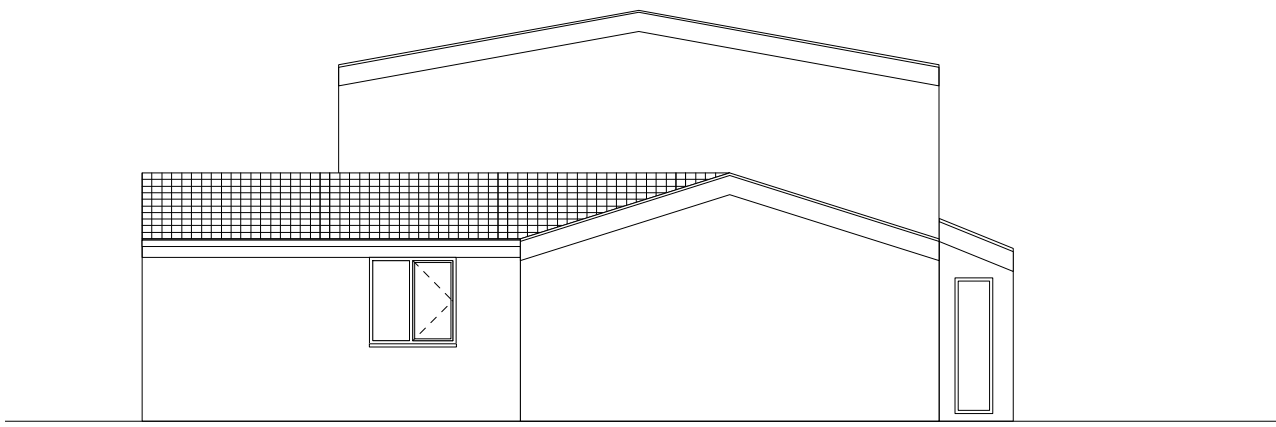

5 Side Elevation B  
1:100




Ground Floor Plan [Existing]


Client - Thomas and Siobhan Parish

Address - 8 Tayfield Close, Ickenham, UB10 8XA





Scale - 1:50/1:100 @A2

Date - 05.09.2023

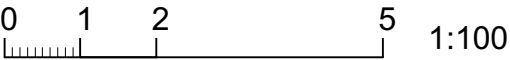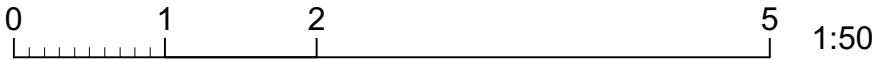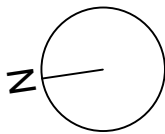

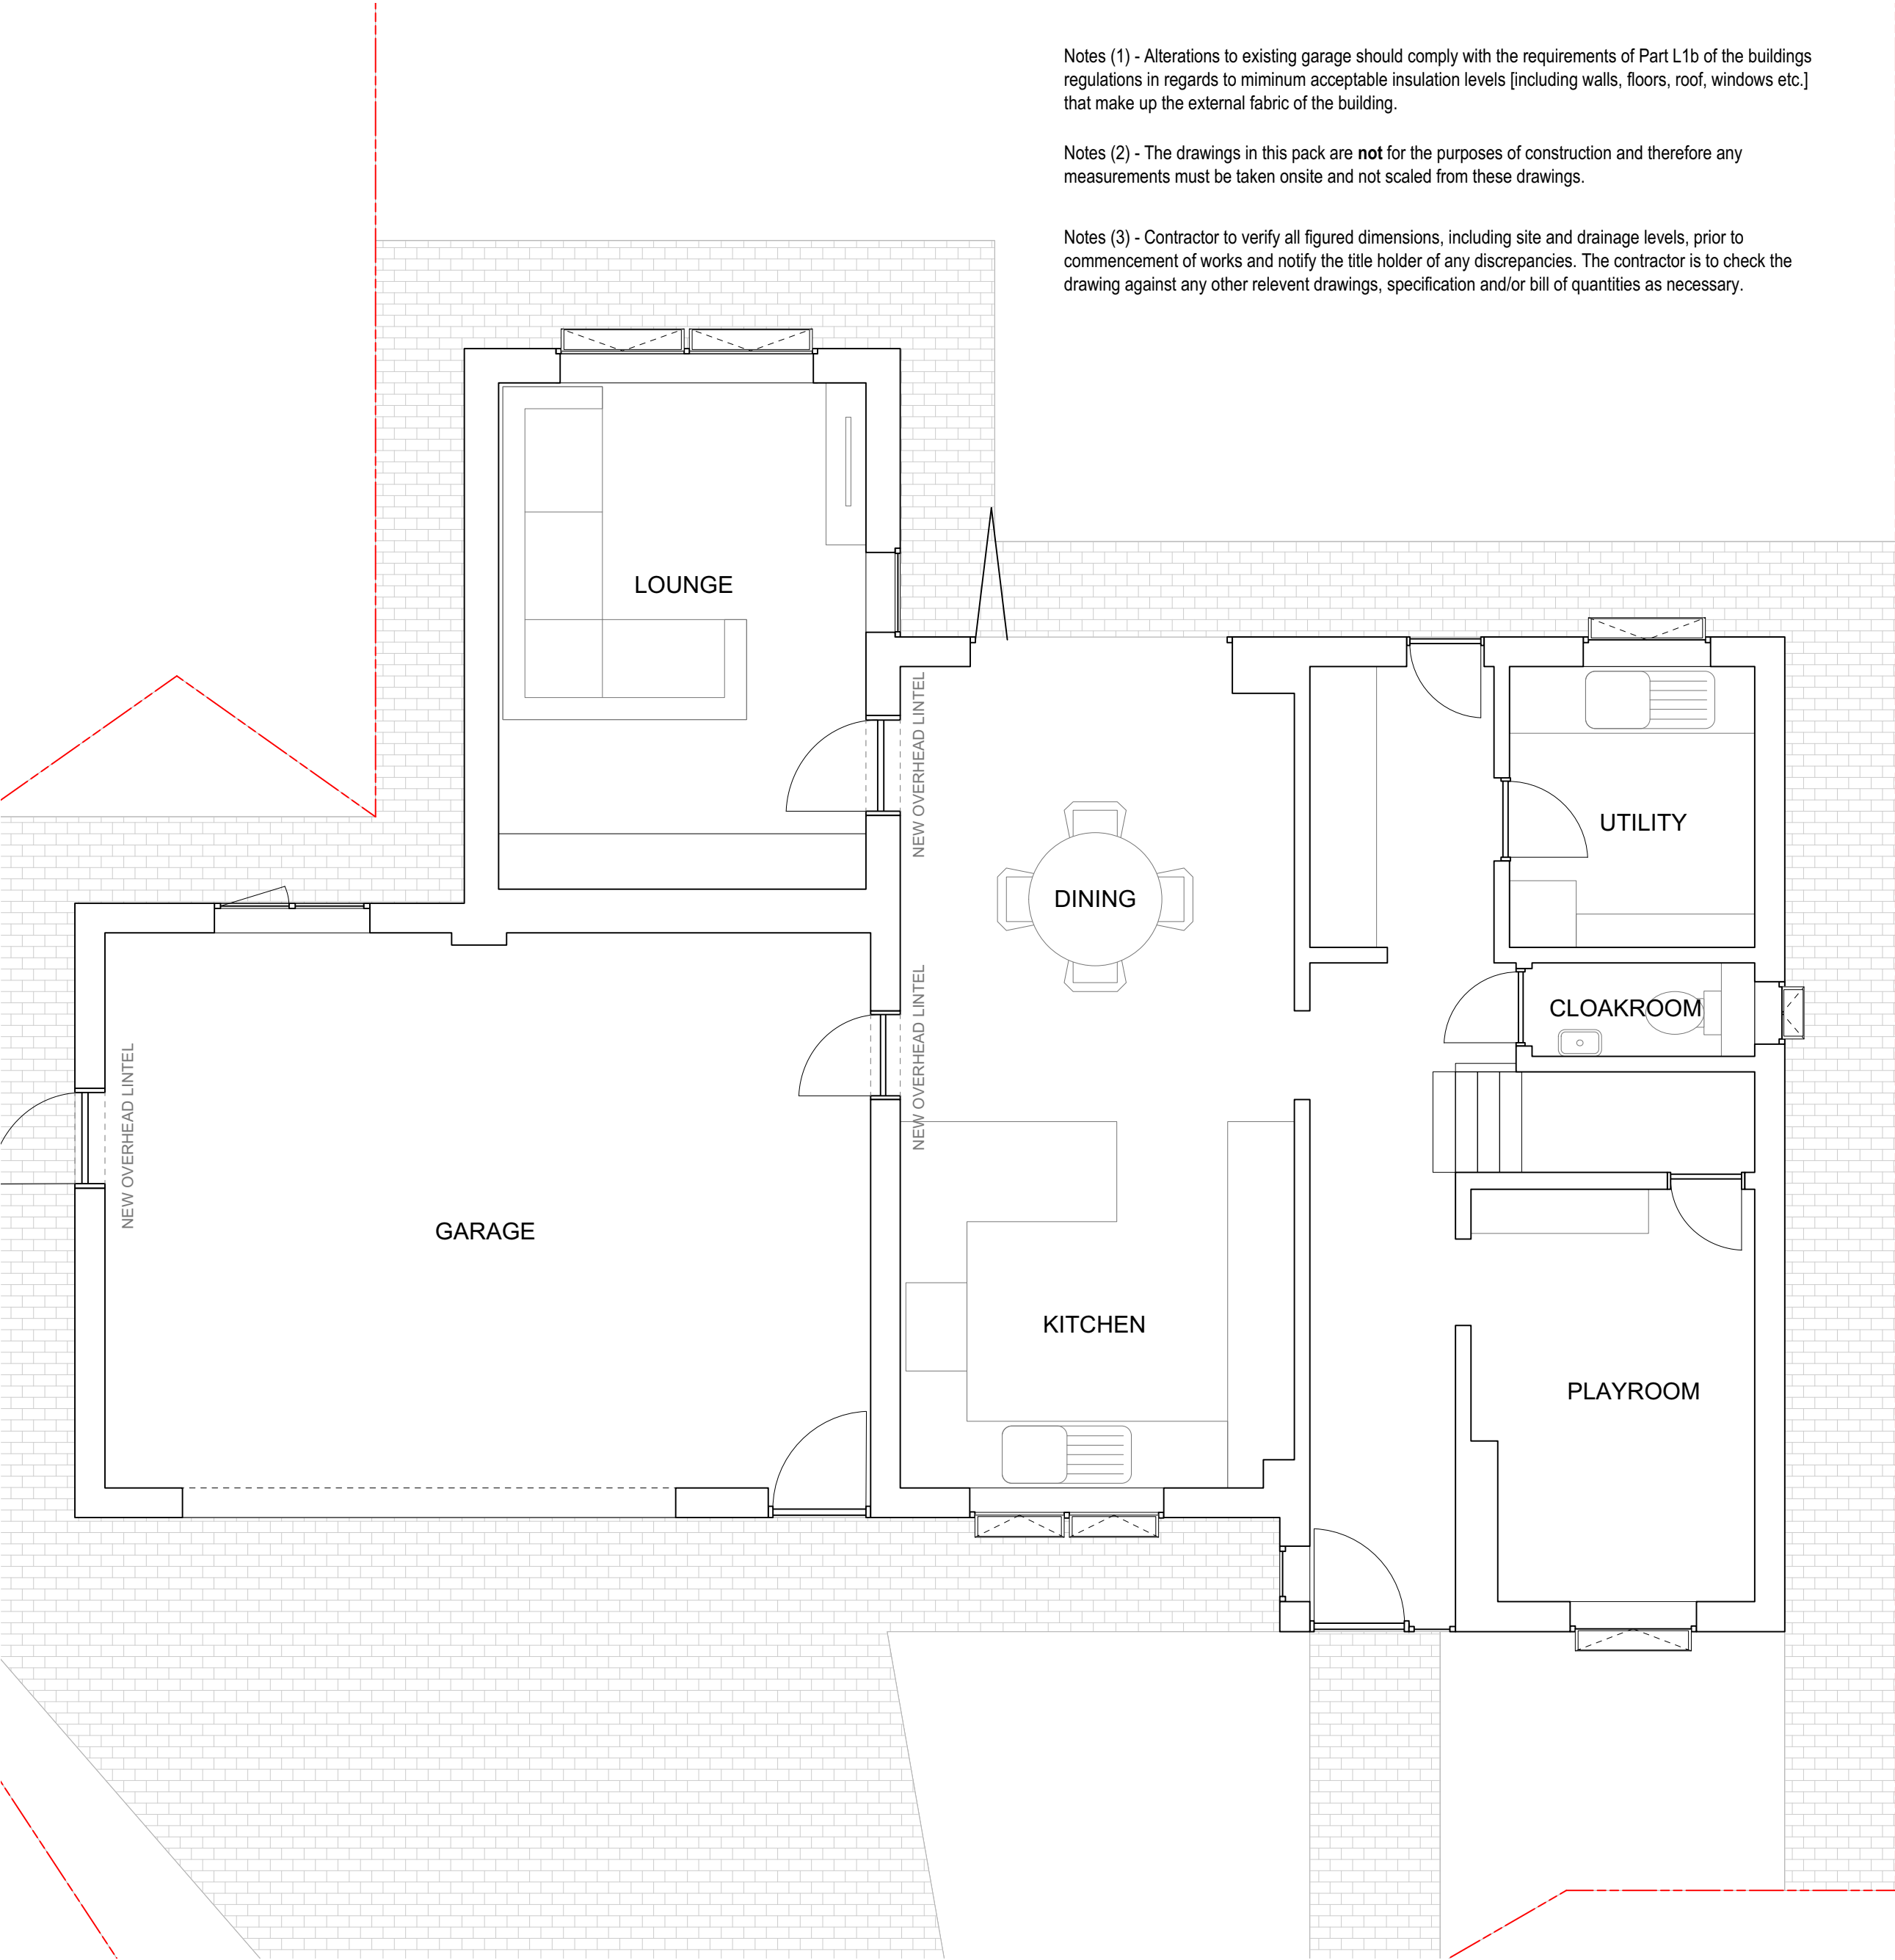

1 Ground Floor Plan  
1:50

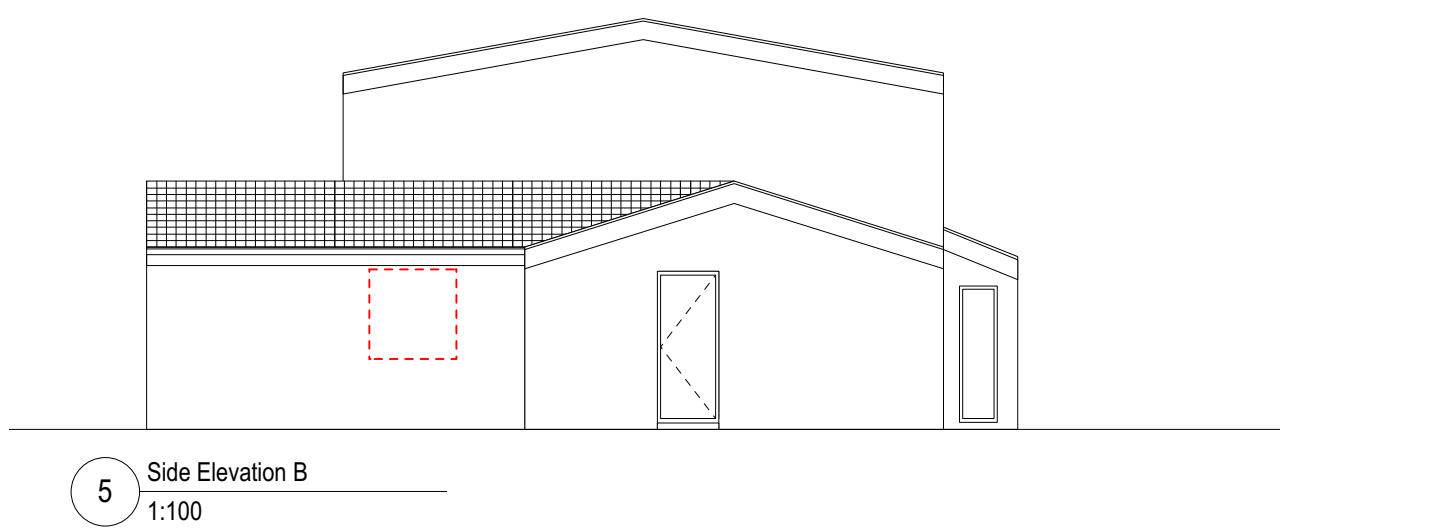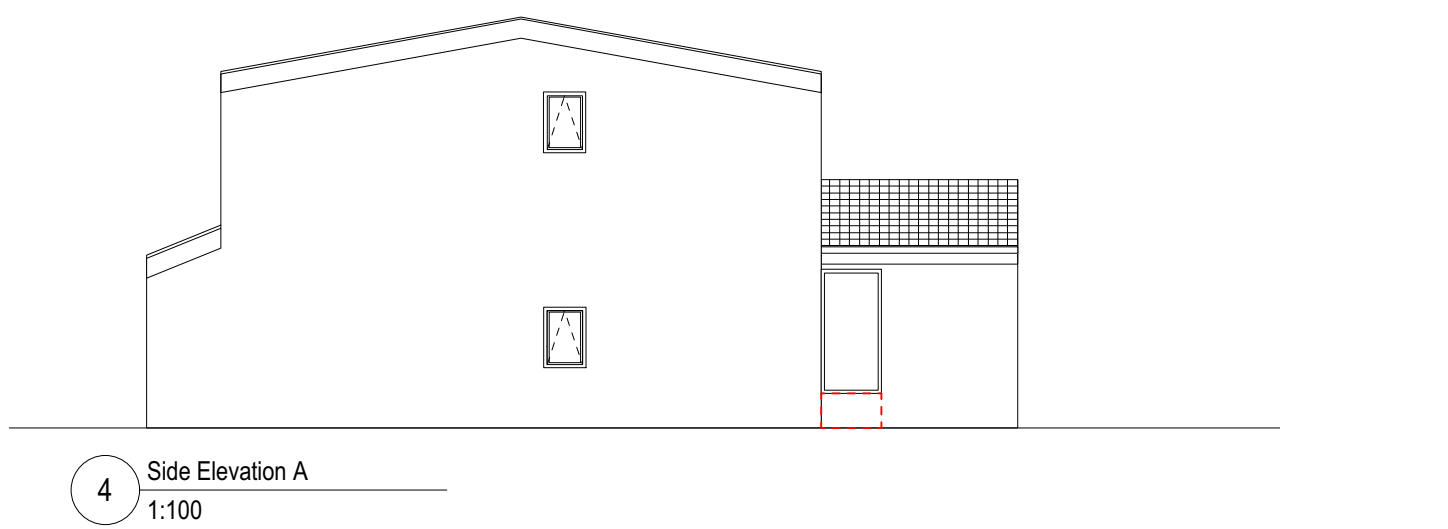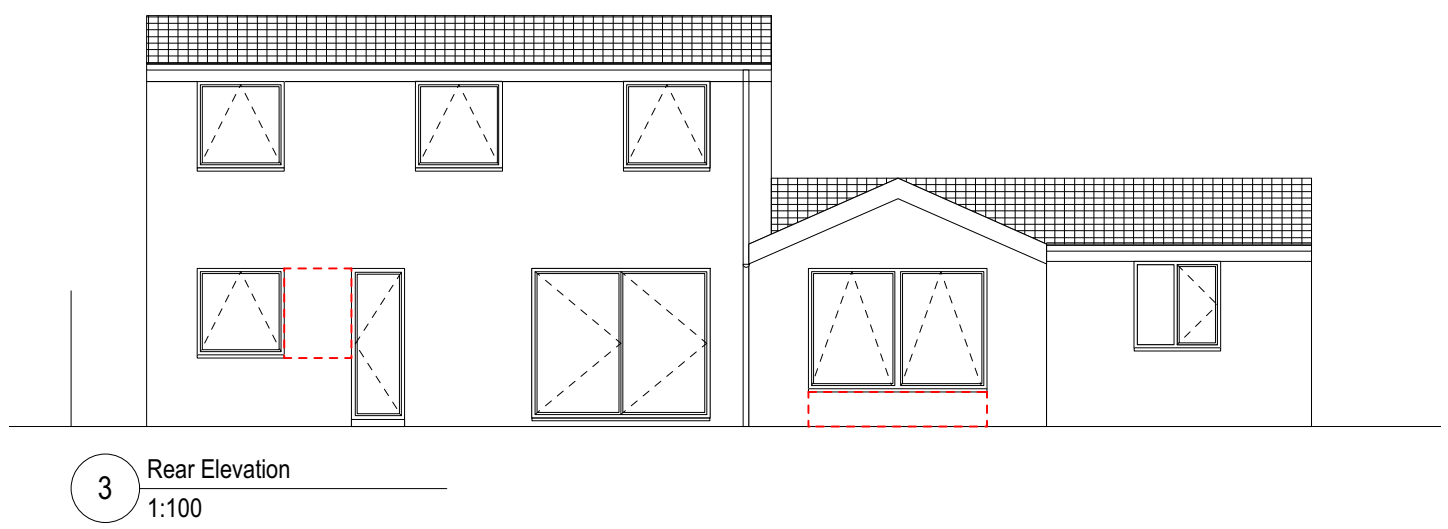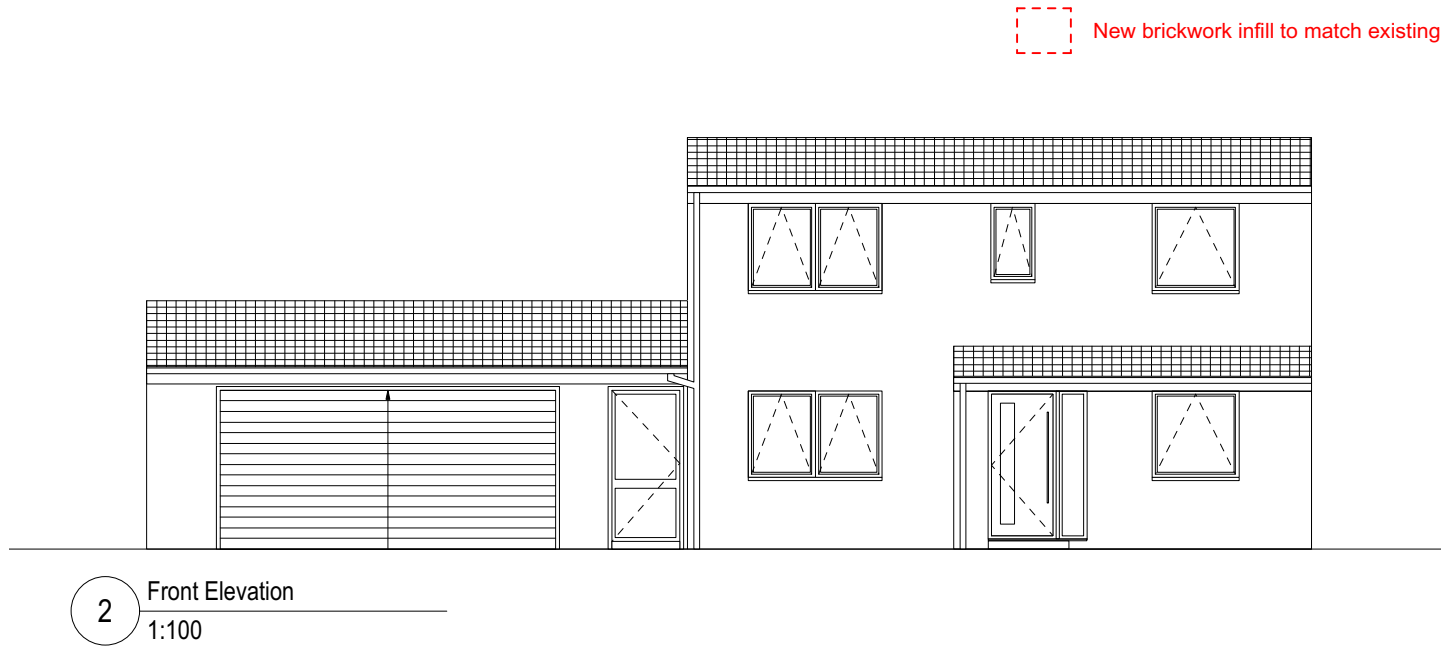

Ground Floor Plan [Proposed]

Client - Thomas and Siobhan Parish

Address - 8 Tayfield Close, Ickenham, UB10 8XA

Scale - 1:50/1:100 @A2

Date - 05.09.2023

