


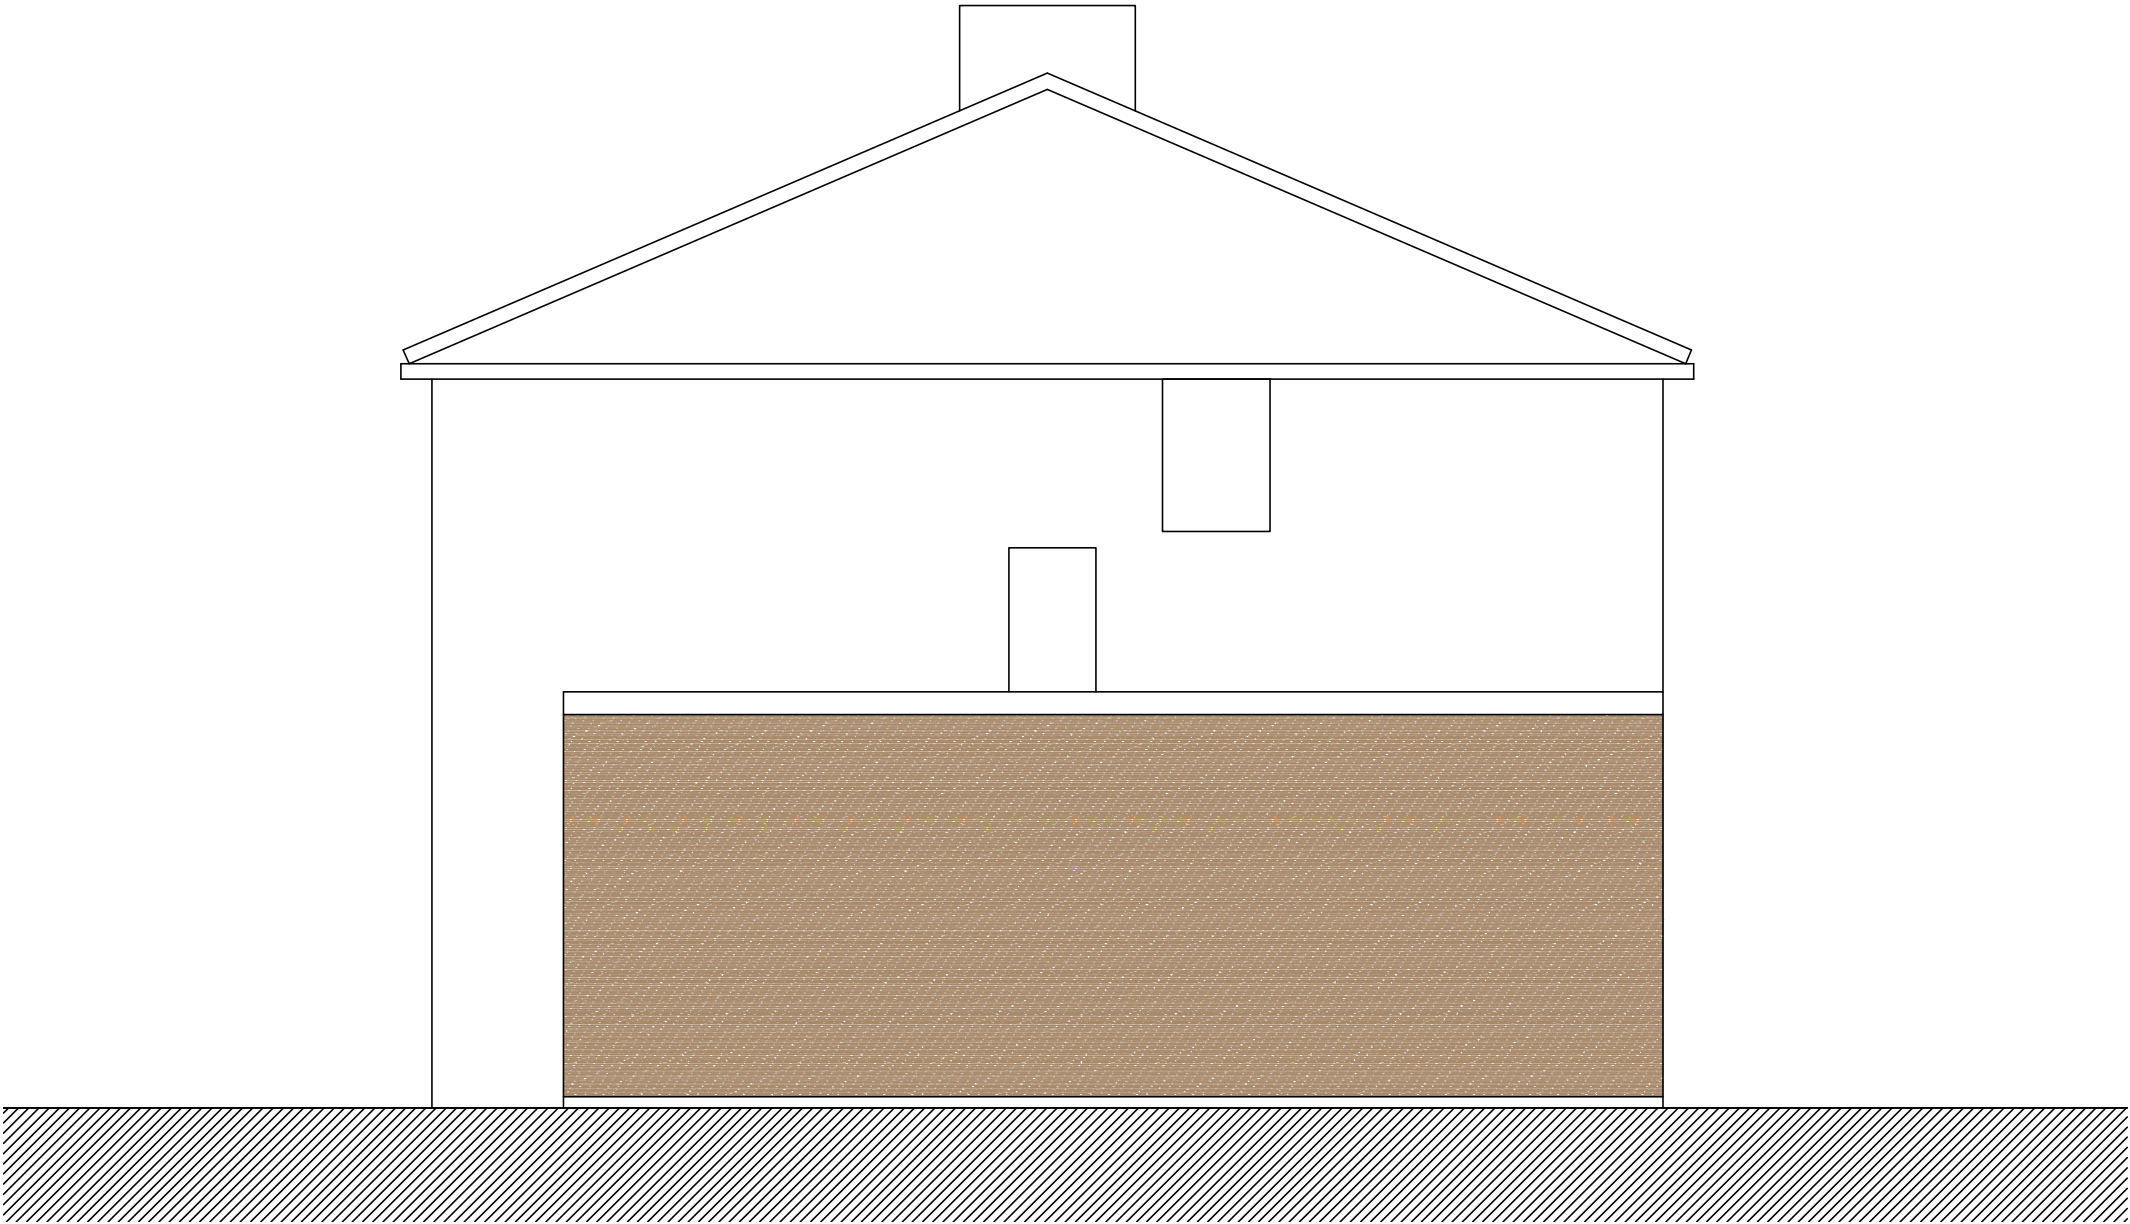

0 0.5 1 1.5 2 metres
scale 1:50@A3

Notes

1. All Dimensions in metres unless otherwise stated.
2. All drawings / schedules to be read in conjunction with Structural and Mechanical Engineers drawings / schedules.
3. All dimensions to be checked on-site by the contractor before commencing work.
- 4.The copyright of this drawing remains with the author and may not be reproduced in any form without prior written consent.
5. All work to comply with Building Regulation and allied legislations.
6. All works on site, managed and implemented as a result of the designs indicated on this drawing, are to be given full consideration for compliance with the health and safety CDM Regulations in respect of design and implementation site and no work are to be undertaken if it is considered that compliance with Building Regulation cannot be achieved.

Revisions			Project	New development double storey end of terrace house next to 2 Lea Crescent			Drawing Name	Existing side elevation	
No.	Description	Date							
			Address	2 Lea Crescent South Ruislip, Hillingdon HA4 6PP	Drawing No.	AA/BT32/302		<i>Allen Avenue</i> 307b Park House 22 Park Street, Croydon CR0 1YE (0) 203 7540697	
					Date	05.06.2015			
					Job No.	AA/BT32			
			Client	Mrs. Sandra Shakey	Scale	1:50			