




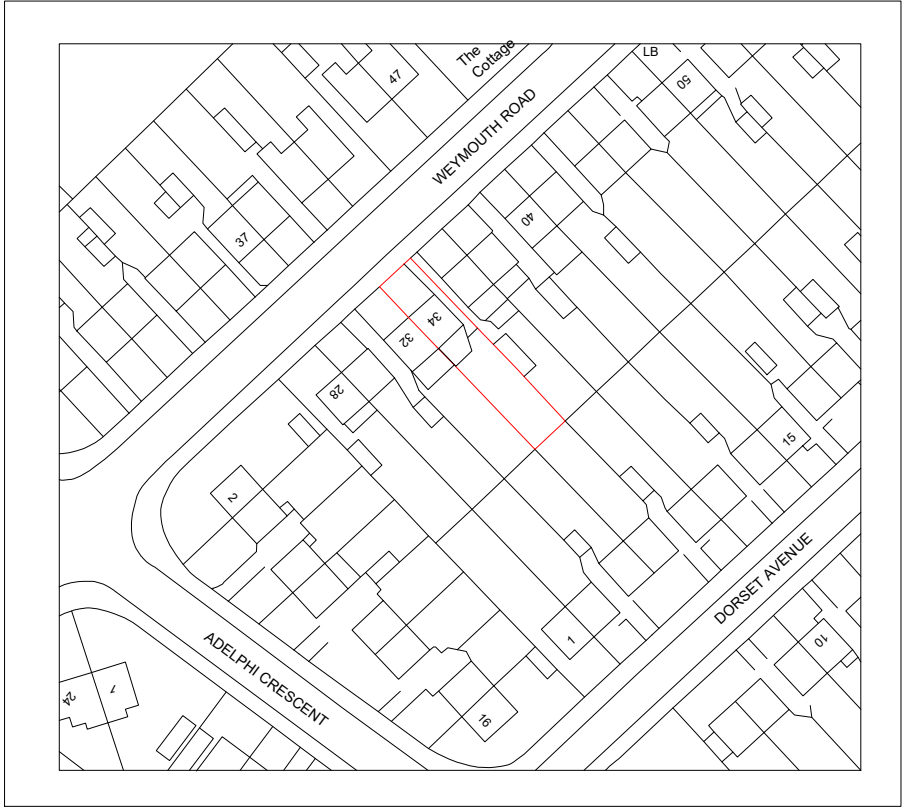


Location Plan
Scale 1:1250

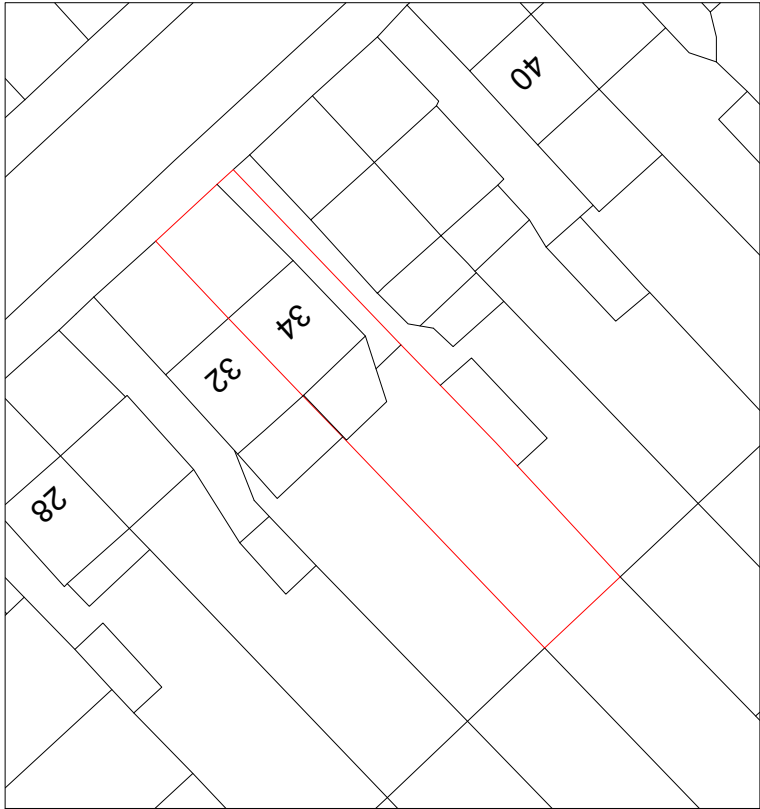


Block Plan
Scale 1:500

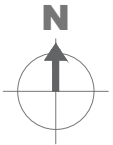


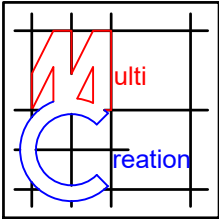
	Project: 34 Weymouth Road Hayes UB4 8NF	Title: Existing Location & Block Plan	Scale: 1:500/1250 @ A4 Date: 07.2026 Drawing No.: 3924 / 02MT Revision <table border="1" data-bbox="887 1340 1120 1396"> <tr> <td> </td> <td> </td> <td> </td> <td> </td> <td> </td> </tr> </table>						Scale Bar: 1:500 0 10 20 50 M 1:1250 0 25 50 125 M
239 Western Road, Southall, Middlesex, UB2 5HS 020 8571 1369 info@multicreation.co.uk									



Location Plan
Scale 1:1250

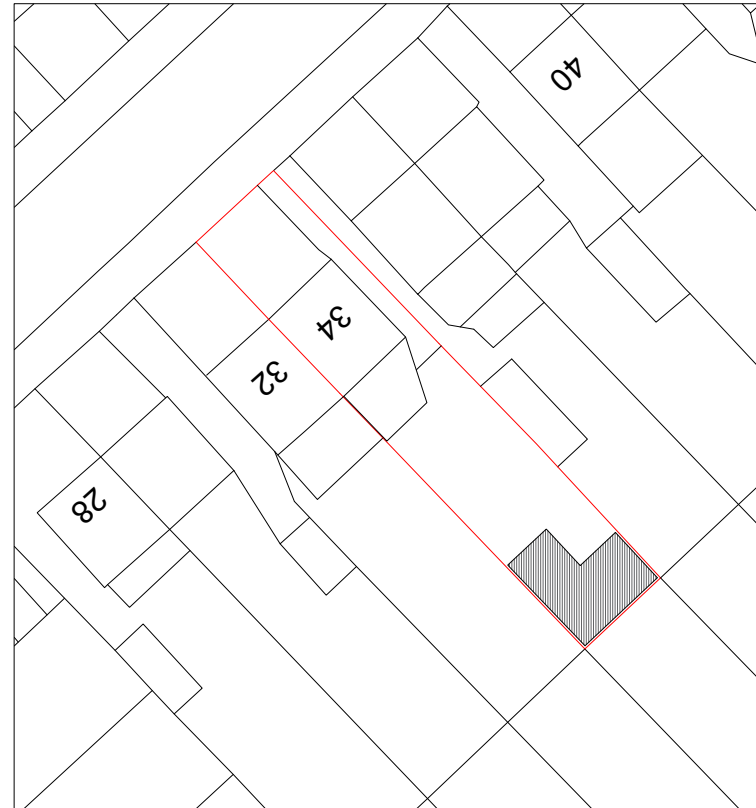

Block Plan
Scale 1:500

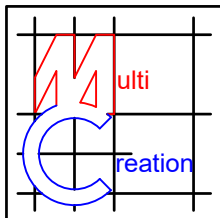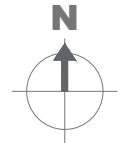

Project:
34 Weymouth Road
Hayes
UB4 8NF

Title:
Proposed
Location & Block Plan

Scale: 1:500/1250 @ A4
Date: 07.2026
Drawing No.: 3924 / 03MT
Revision

--	--	--	--	--

