




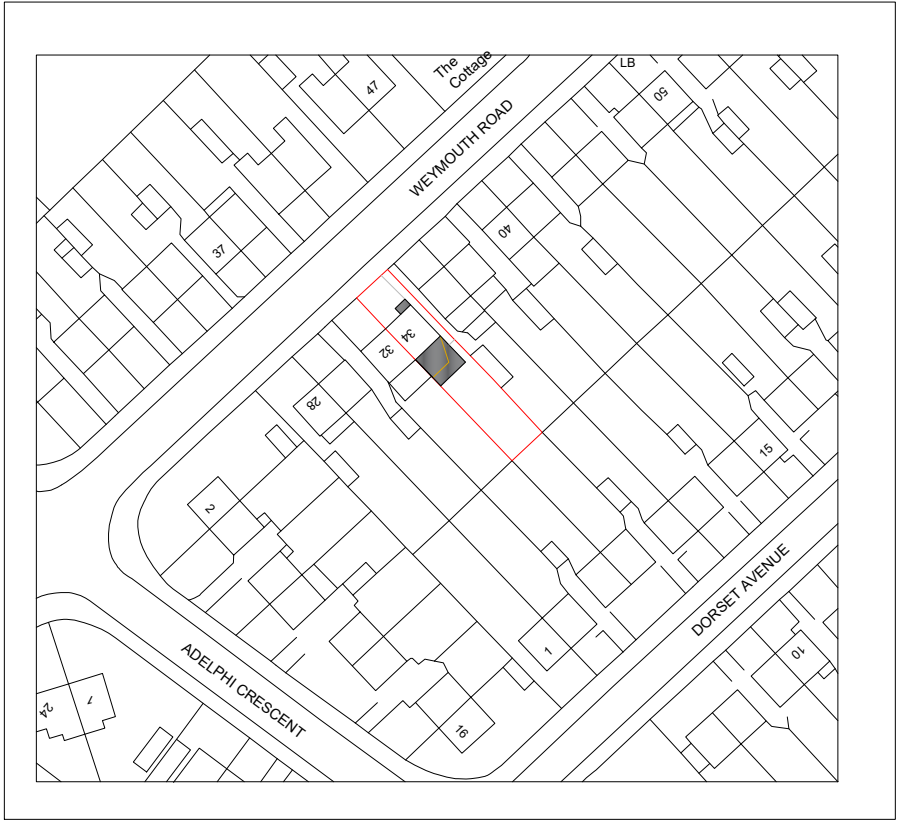


Location Plan
Scale 1:1250

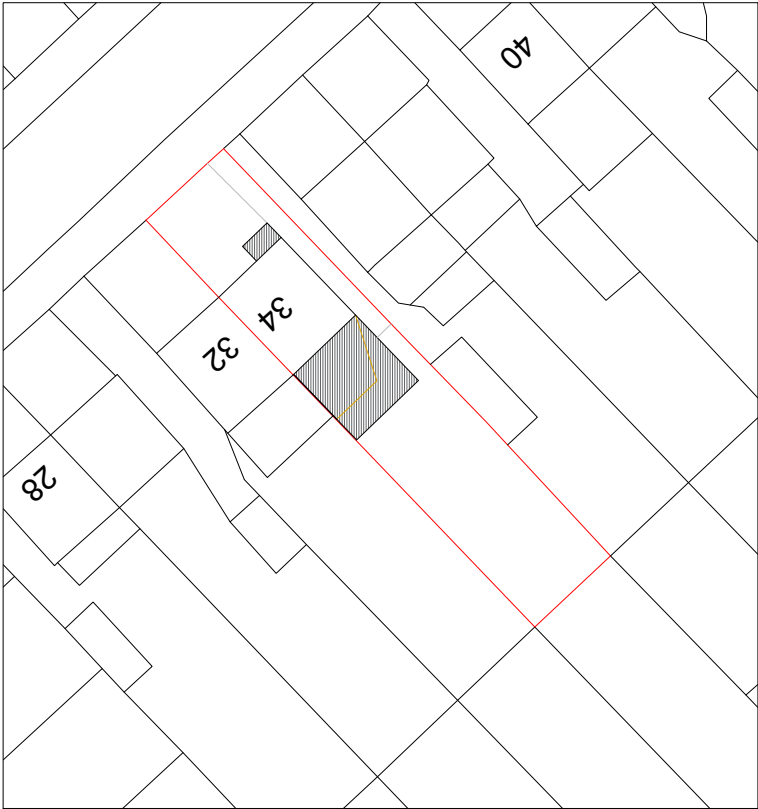

Block Plan
Scale 1:500

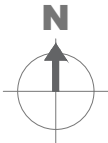

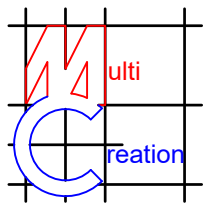	Project:	Title:	Scale: 1:500/1250 @ A4	Scale Bar:						
	34 Weymouth Road	Location & Block Plan	Date: 07.2026							
	Hayes		Drawing No.: 3924 / 05MT							
	UB4 8NF		Revision							
<table border="1"><tr><td></td><td></td><td></td><td></td><td></td><td></td></tr></table>										
239 Western Road, Southall, Middlesex, UB2 5HS 020 8571 1369 info@multicreation.co.uk										