



NOTES

- Dimensions are not to be scaled from this drawing by contractors. The contractor is requested to check all dimensions before the work started.
- Report any discrepancies to the client or architect before undertaking the work described in the drawings.
- Dimensions are approximate site dimensions and are to be verified by the contractor on site before any fabrication/site works i.e. foundations etc occur.
- Contractor is responsible for all temporary propping to existing structure.

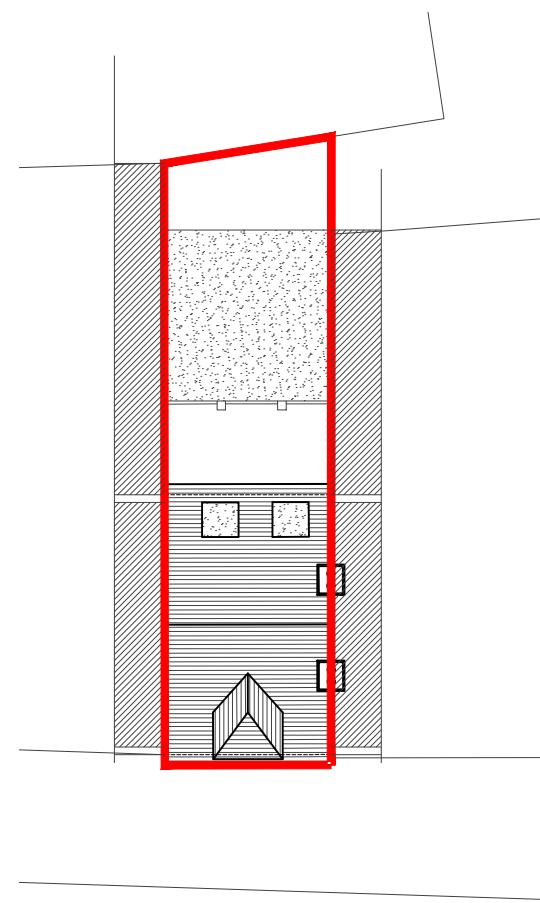

02 - EXISTING BLOCK PLAN
SCALE 1:500

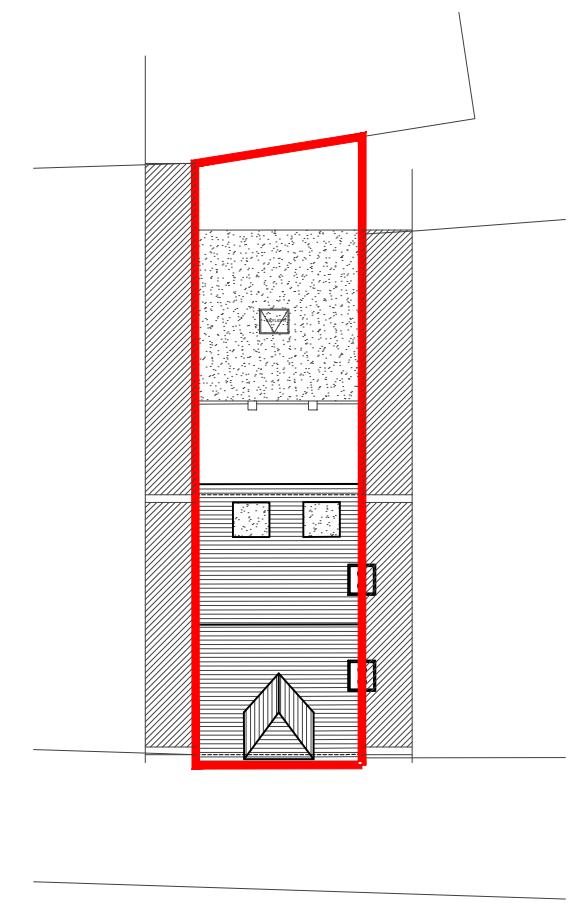

03 - PROPOSED BLOCK PLAN
SCALE 1:500

REVISIONS			
NO.	DESCRIPTION	DATE	BY

HOUSE HOLDER APPLICATION

DESIGN ENDEAVOURS LTD
M: 07824773079, 07869580774
E: design.endeavour@gmail.com

Project	1104 UXBRIIDGE ROAD HAYES
	LONDON, UB4 8QH
Title	OS MAP & BLOCK PLANS
Scale	As shown @ A3
Drawn	JTS
Approved	
Date	MAR-24
Job No.	DE-1108/24
Drawing No.	P-1104UR-01
Rev.	-