



1 East
1 : 150

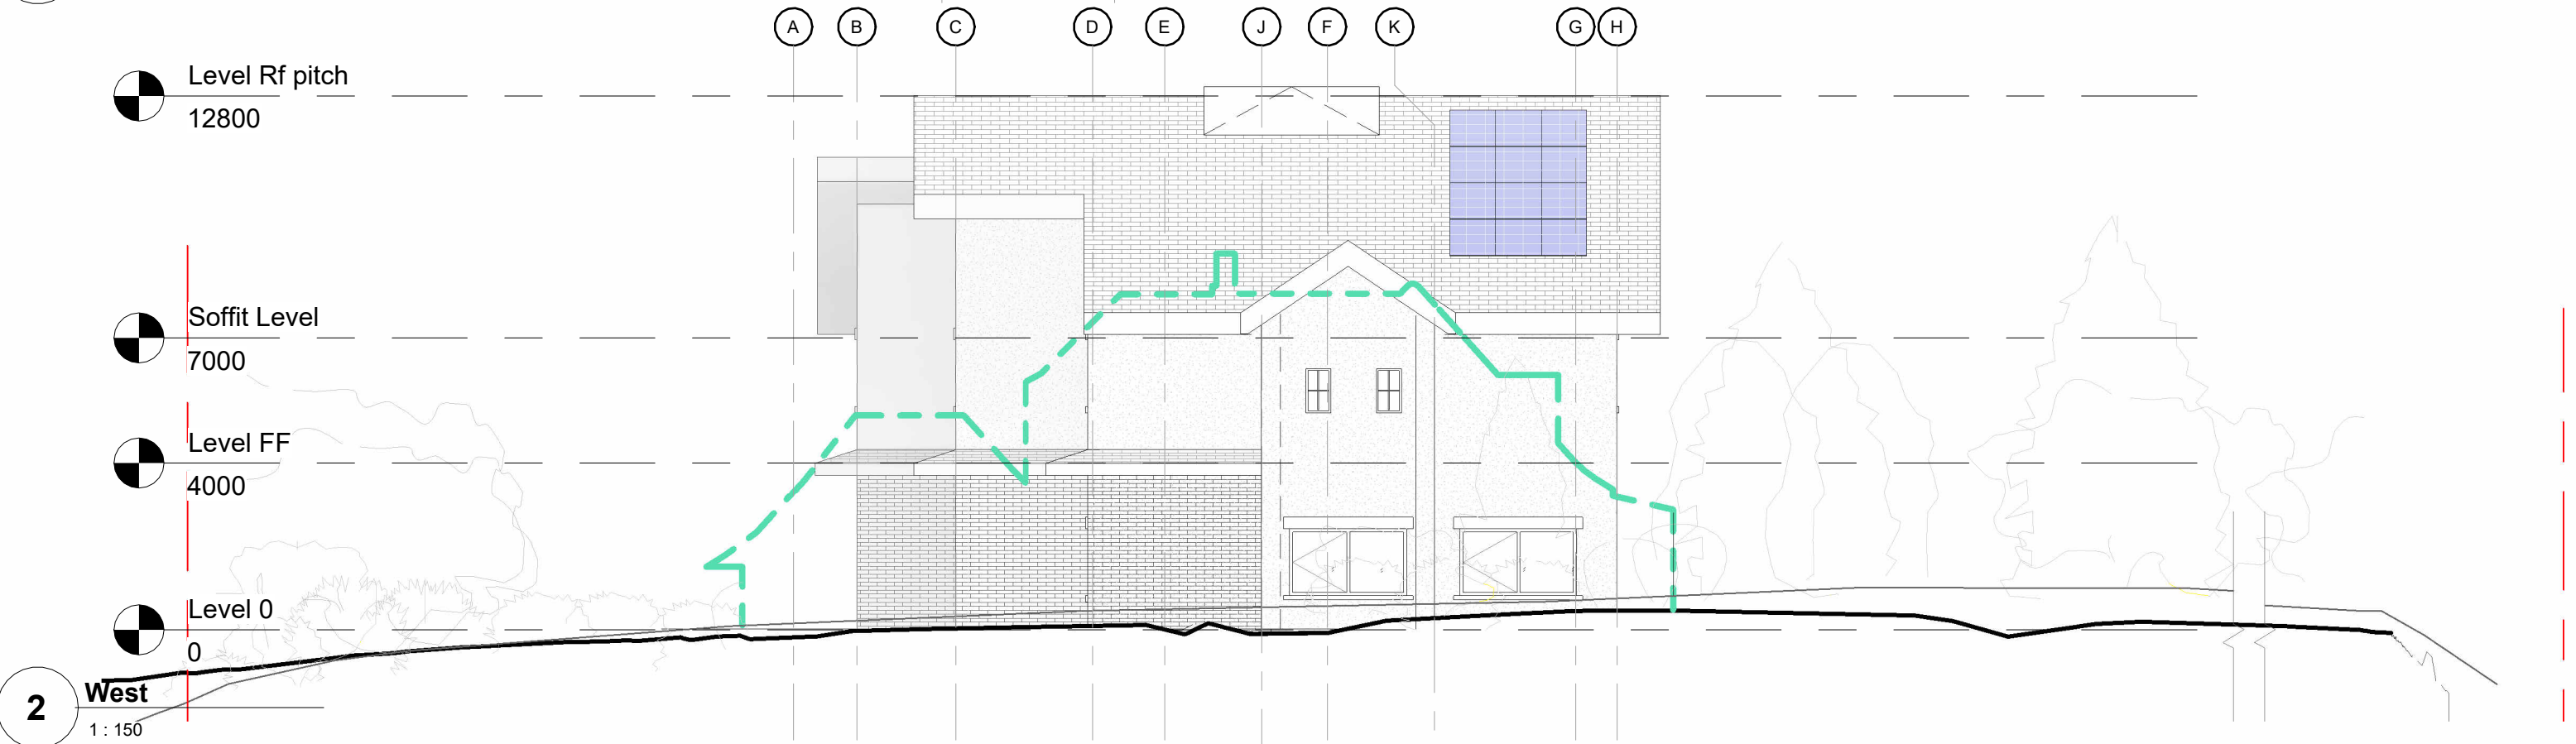

2 West
1 : 150

MASS&MANY ©
Mass&many Ltd is a limited company registered in England and Wales (OC13811864). This drawing is to be read in conjunction with relevant drawings and specifications produced by the design team. All dimensions are in millimeters unless otherwise stated. Do not scale this drawing. Any discrepancies in dimension are to be reported to the designer before proceeding. All information subject to detailed site survey.

Rev	Date	Description

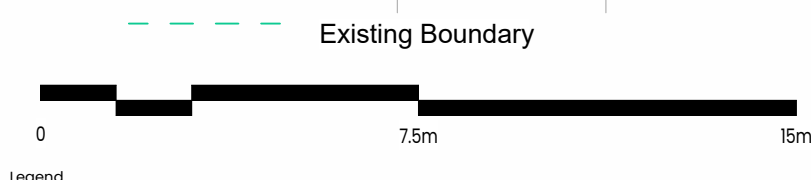

Stage	Date Created (yyyymmdd)	Drawing title
Planning	12/04/25	Prop Elevations E-W
Client	Date Issued (yyyymmdd)	Building name
Sharad Karia	07/01/2026 17:01:46	Albuhera, Farm Road
Drawn By	Drawing number	Scale
YX	A202	1 : 150
Rev	1	