



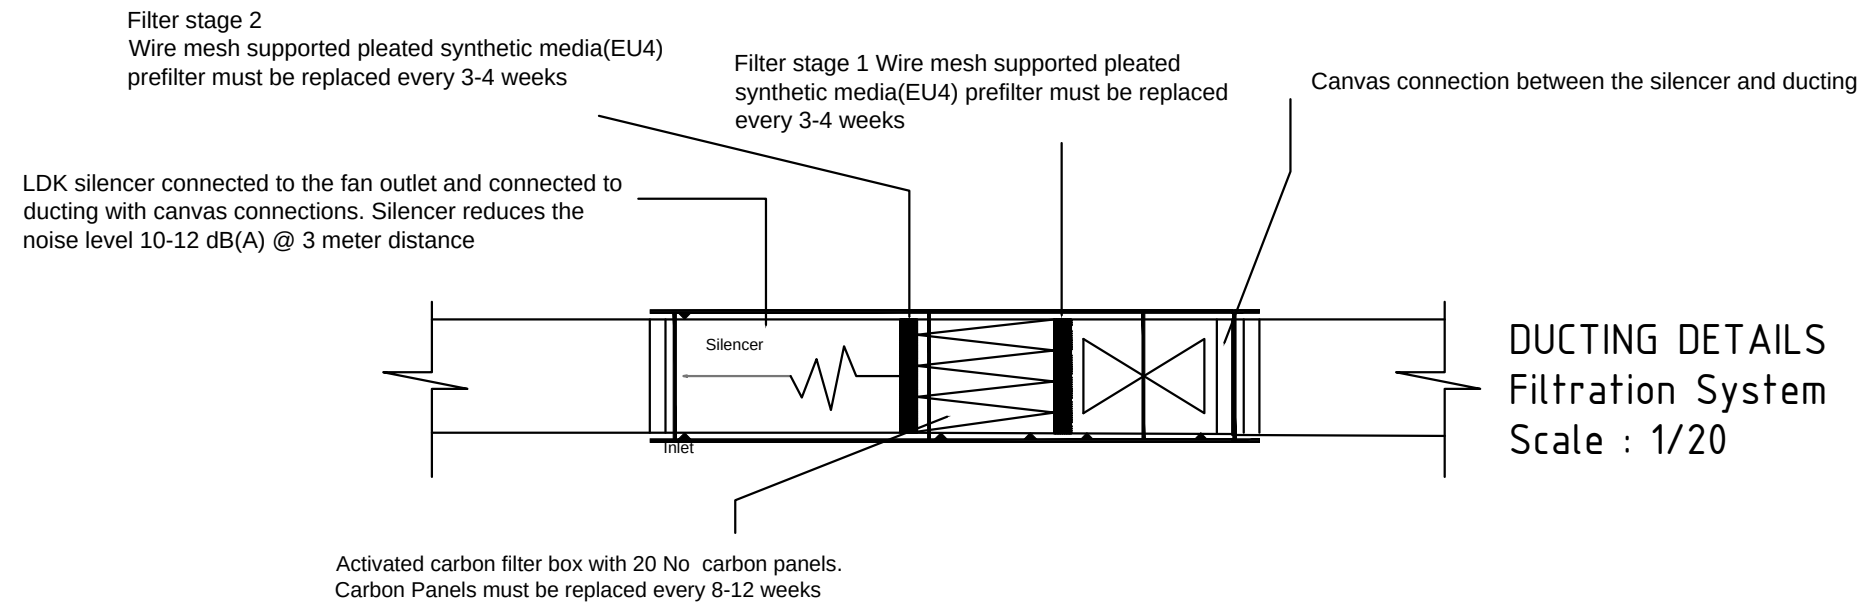

DUCTING DETAILS Filtration System Scale : 1/20



New Ducting will not
effect aesthetic of the
street elevation. Ducting
will be cladding match
as existing wall colour.

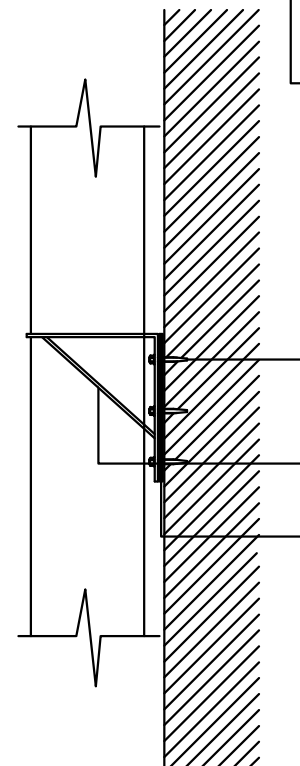


all bolt connection to be
with anti-vibration rubber
to reduce transmission of vibration
into the building

galvanised steel brackets

For all external ductwork bracket
fixing between brackets and wall
lagged

DUCT & BRACKET Wall fixing details Scale: 1:20

Cladding Section Details Scale : 1/10

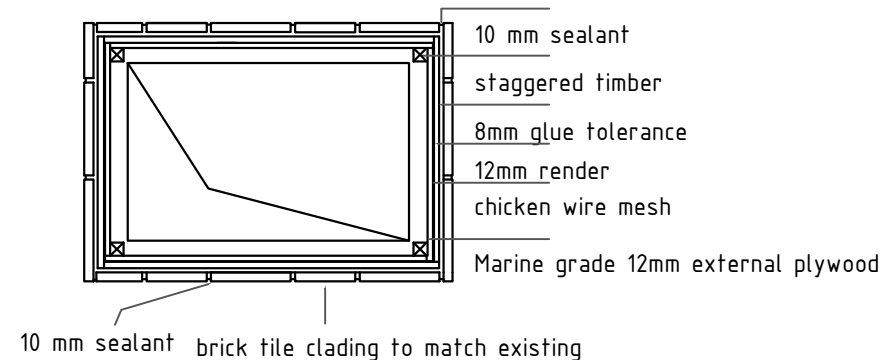

EXTRACTION/FLUE SYSTEM LEGEND & NOTICES

- A. COOKING AREA
- B. COOKER HOOD/ CANOPY
- C. GREASE FILTERS
- D. COARSE PRE-FILTER
- E. FINE PRE-FILTER
- F. ACTIVATED CARBON FILTERS
- G. FAN/ MOTOR UNIT

NOTES

1. This drawing to be read in conjunction with all relevant drawings. Any discrepancies found to be notified to the Supervising Officer Immediately
2. Only figured dimensions to be used for constructional purposes
3. All works to be carried with all relevant local authority approvals and to the satisfaction of the building control inspector, existing structure to be opened for inspection if required. All dimensions are to be checked on site prior to commencement of works.
4. This drawing is copyright of KABLAN DESIGN and can not be reproduced without KABLAN DESIGN's approval

THIS IS A PLANNING DRAWING ONLY

Client: Mr. Manny Singh

Address: 34 High Road, Cowley, UB8 2HL

Drawing Title

Ducting details

DRAWING NUMBER : 48.0726.05

Revision: JULY 2026 Scale: 1:100 @ A3

ALL DIMENSIONS TO BE VERIFIED ON SITE