


© Crown copyright and database rights 2024 OS License no. AC0000806982
 Reproduction in whole or in part is prohibited
 without the permission of Ordnance Survey.

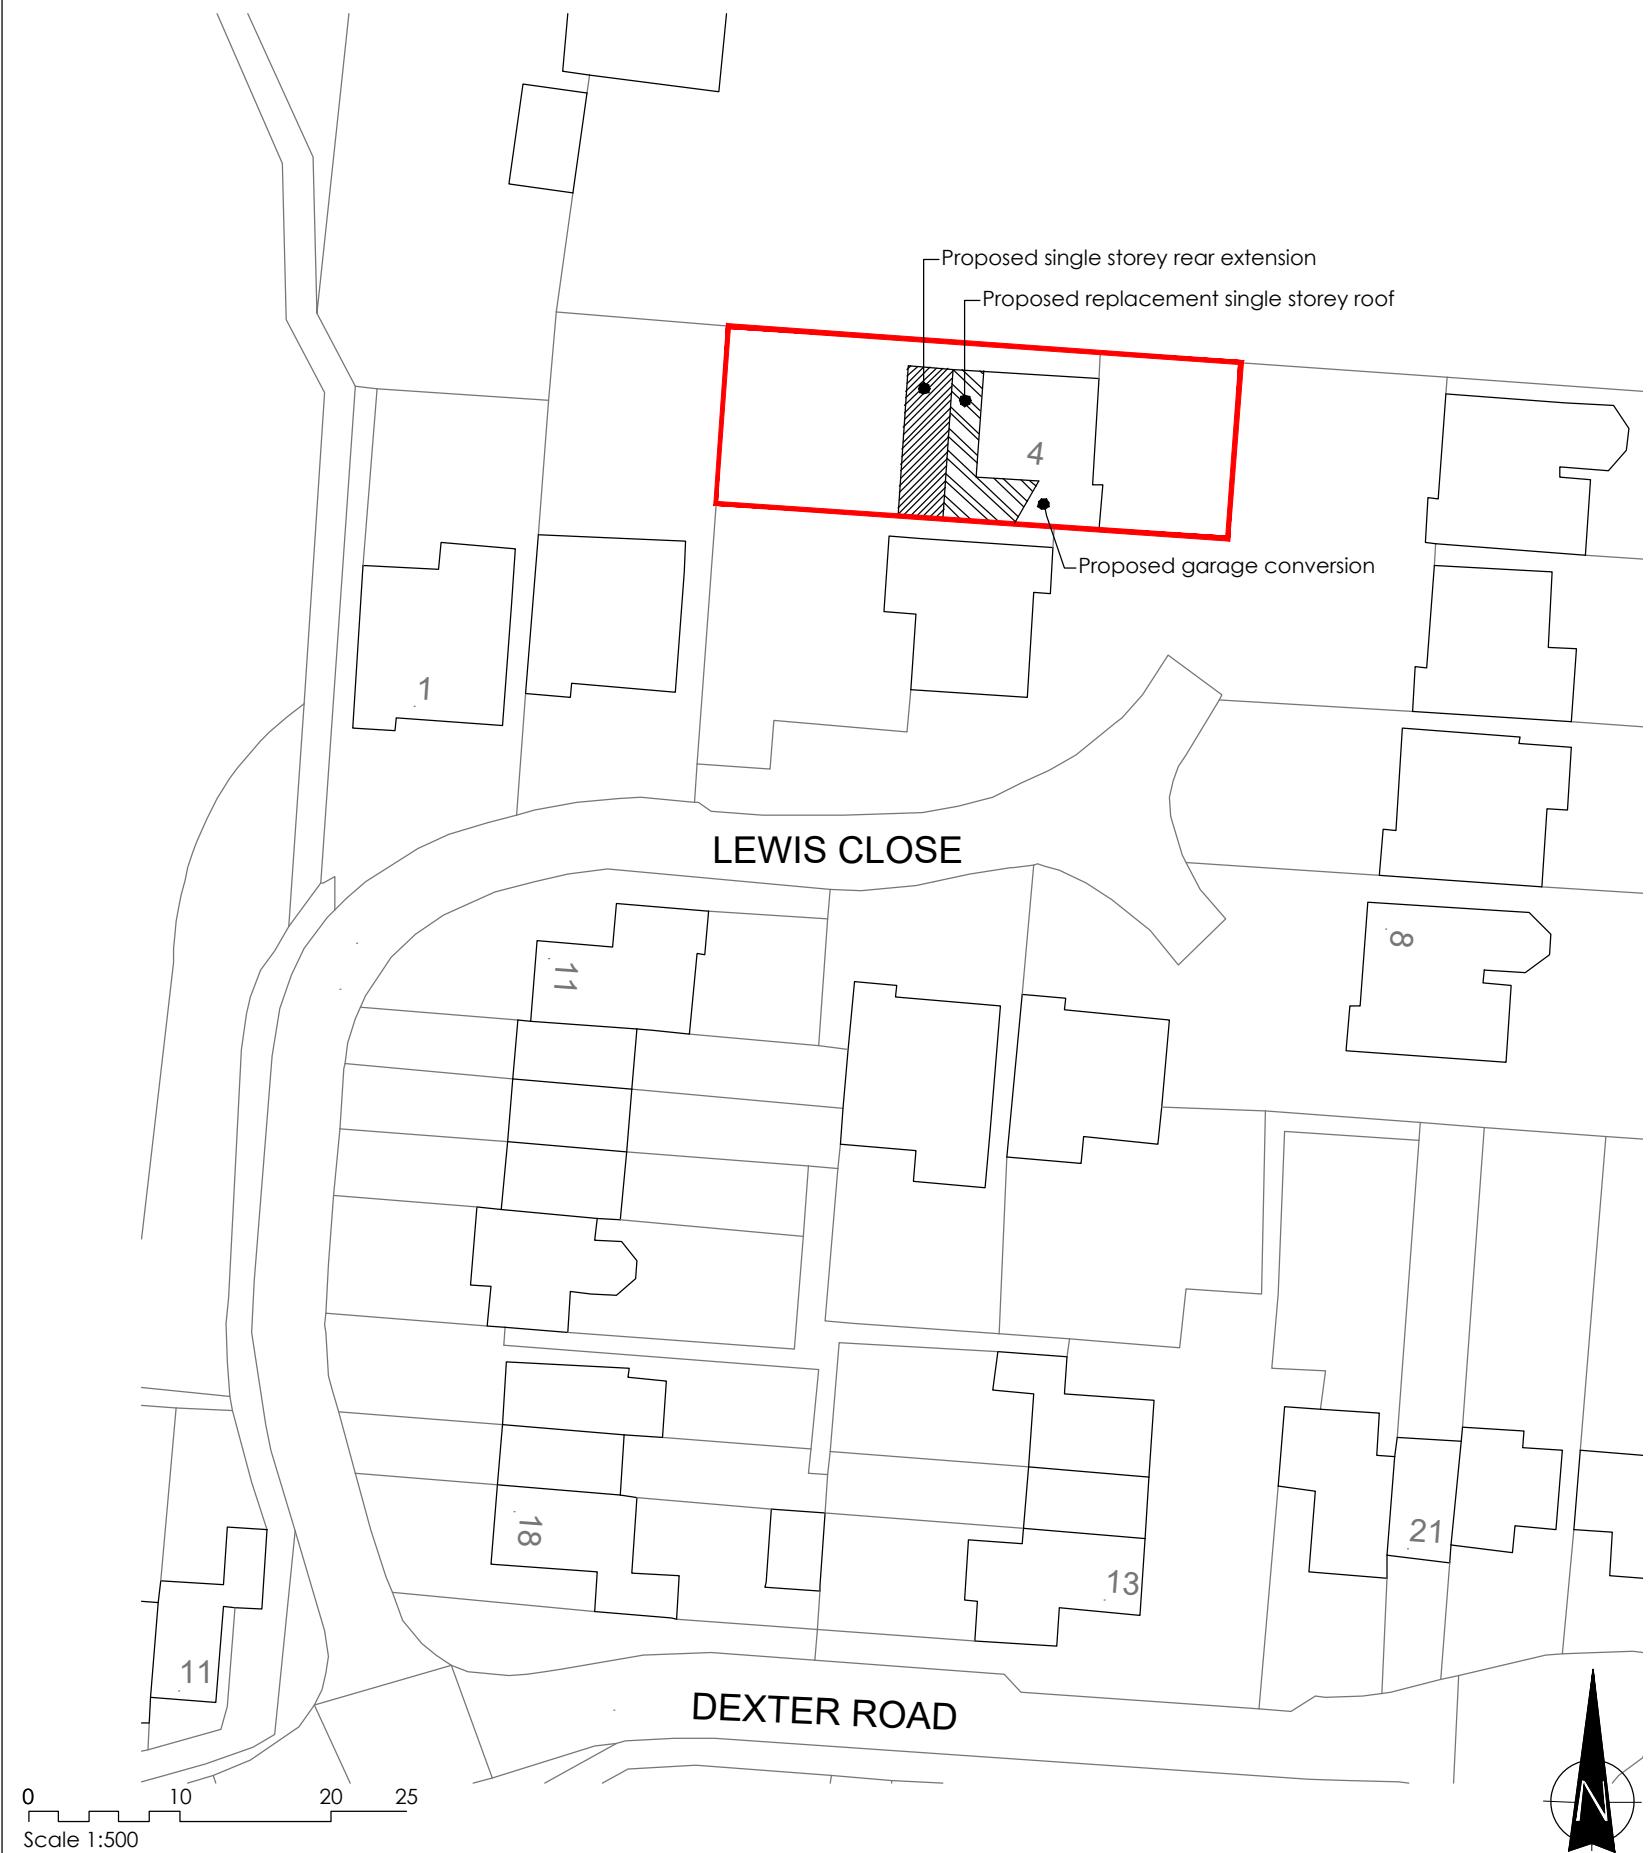

NOTES:
 All dimensions to be verified on site. Do not scale this drawing. All discrepancies to be clarified with the Architect.
 This drawing is the property of Keri Barr Architects Ltd and is issued on the condition it is not reproduced, retained or disclosed to any unauthorised person, either wholly or in part without written consent of Keri Barr Architects Ltd.
 This drawing is to be read in conjunction with all other project drawings, documents and specifications from all consultants.
 Boundary lines are indicative and to be confirmed by Client.
 Drawings may only be scaled for the purposes of a Planning Application.

REV: DESCRIPTION: BY: DATE:
 01 Issued for Planning application KB 28.08.24

CLIENT:
 Mr and Mrs Bayes
 4 Lewis Close, Harefield, UB9 6RD
 PROJECT:
 Single Storey Rear Extension
 at 4 Lewis Close, Harefield, UB9 6RD

TITLE:
 Site Location and Proposed
 Block Plan
 SCALE @ A3:
 1:1250 / 1:500 DATE:
 24.06.24 DRAWN:
 KB CHECKED:
 KB
 PROJECT NO: 1889 DRAWING NO:
 A001 REVISION:
 01


**Keri Barr
Architects**
 64 Harcourt Road, Bushey, WD23 3PE 01923 965521 hello@k-b-a.co.uk
Registered in England No. 9615885 Registered Office: 64 Harcourt Road, Bushey, Hertfordshire, WD23 3PE