


NOTES
CONTRACTORS MUST VERIFY ALL DIMENSIONS ON SITE BEFORE
COMMENCING ANY WORK ON SHOP DRAWINGS
DO NOT SCALE FROM THIS DRAWING
RS ATRA COPYRIGHT

- Notes:
1. Do not scale this drawing
 2. All dimensions to be verified on site
and any discrepancy reported to the
client
 3. This drawing to be read in conjunction
with all relevant drawings

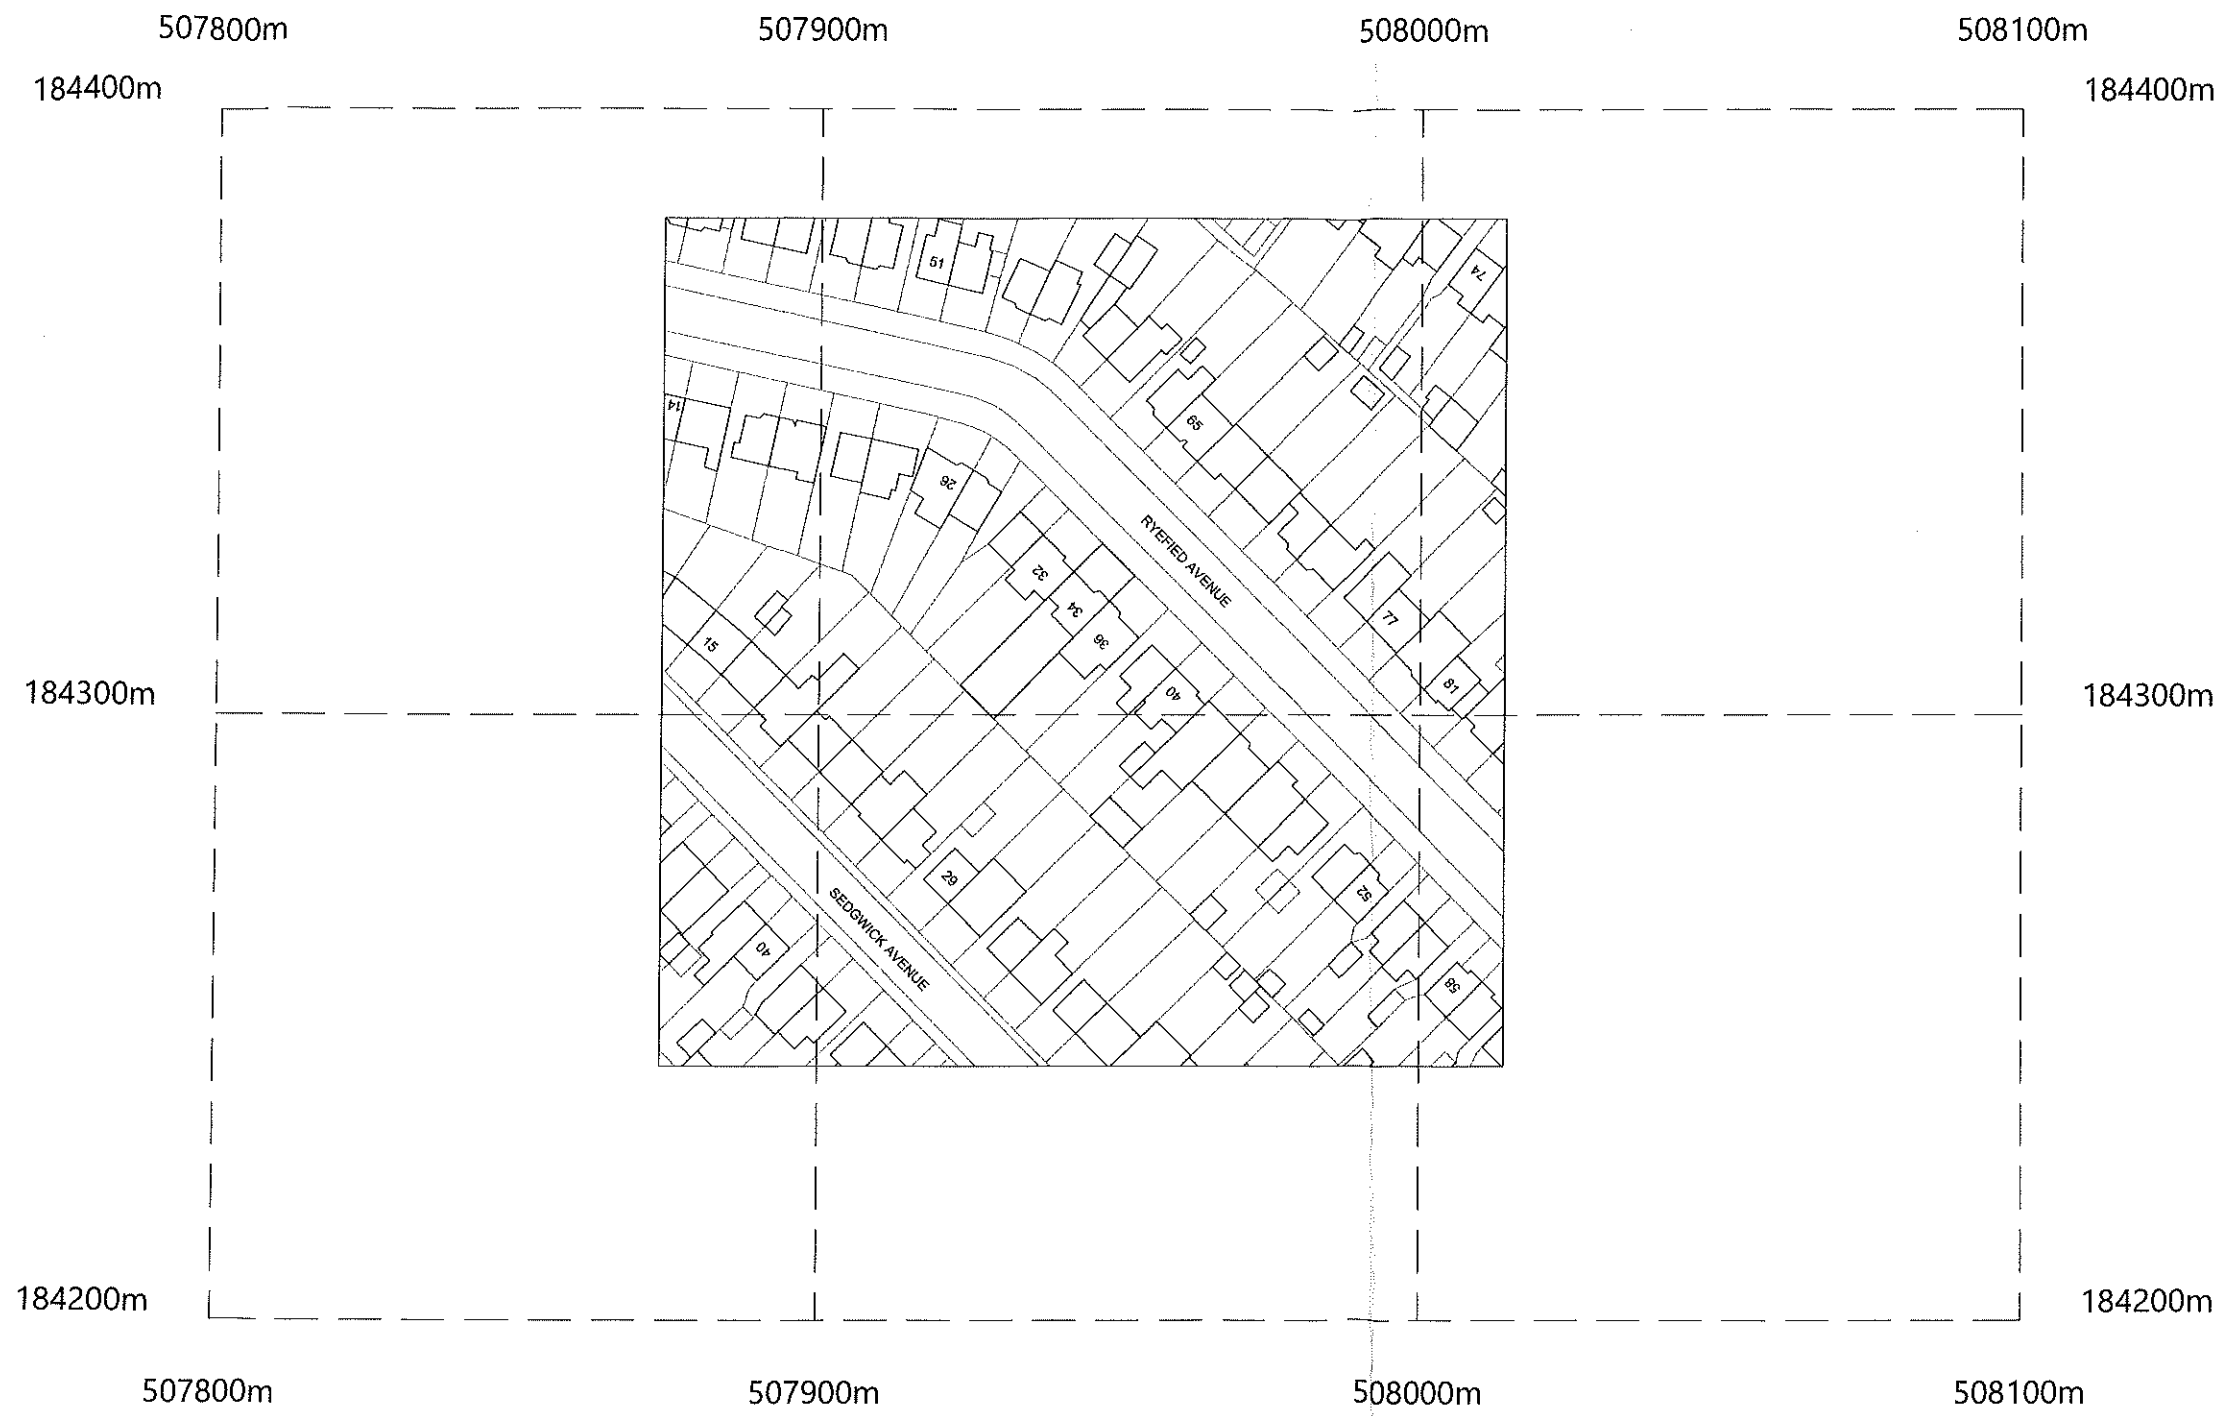

Crown Copyright and database rights 2017 OS 100019980

A	Planning Issue	01.11.17	RS
REV	AMENDMENT	DATE	CHKD

CLIENT
Mr. Mandeep Singh

PROJECT
34 Ryefield Avenue
Hillingdon - UB10 9BY

DRAWING TITLE
Location Plan
Sheet 1

SCALE 1:625 @ A1 1:1250 @ A3	DRAWN BY RS	CHECKED RS	DATE 01.11.17
DRAWING NUMBER 2017 - 111 - 01	REVISION A		

DRAWING STATUS
Planning Issue