


NOTES
CONTRACTORS MUST VERIFY ALL DIMENSIONS ON SITE BEFORE
COMMENCING ANY WORK OR SHOP DRAWINGS
DO NOT SCALE FROM THIS DRAWING
RE ATRA COPYRIGHT

1. Do not scale this drawing

2. All dimensions to be verified on site
and any discrepancy reported to the
client

3. This drawing to be read in conjunction
with all relevant drawings

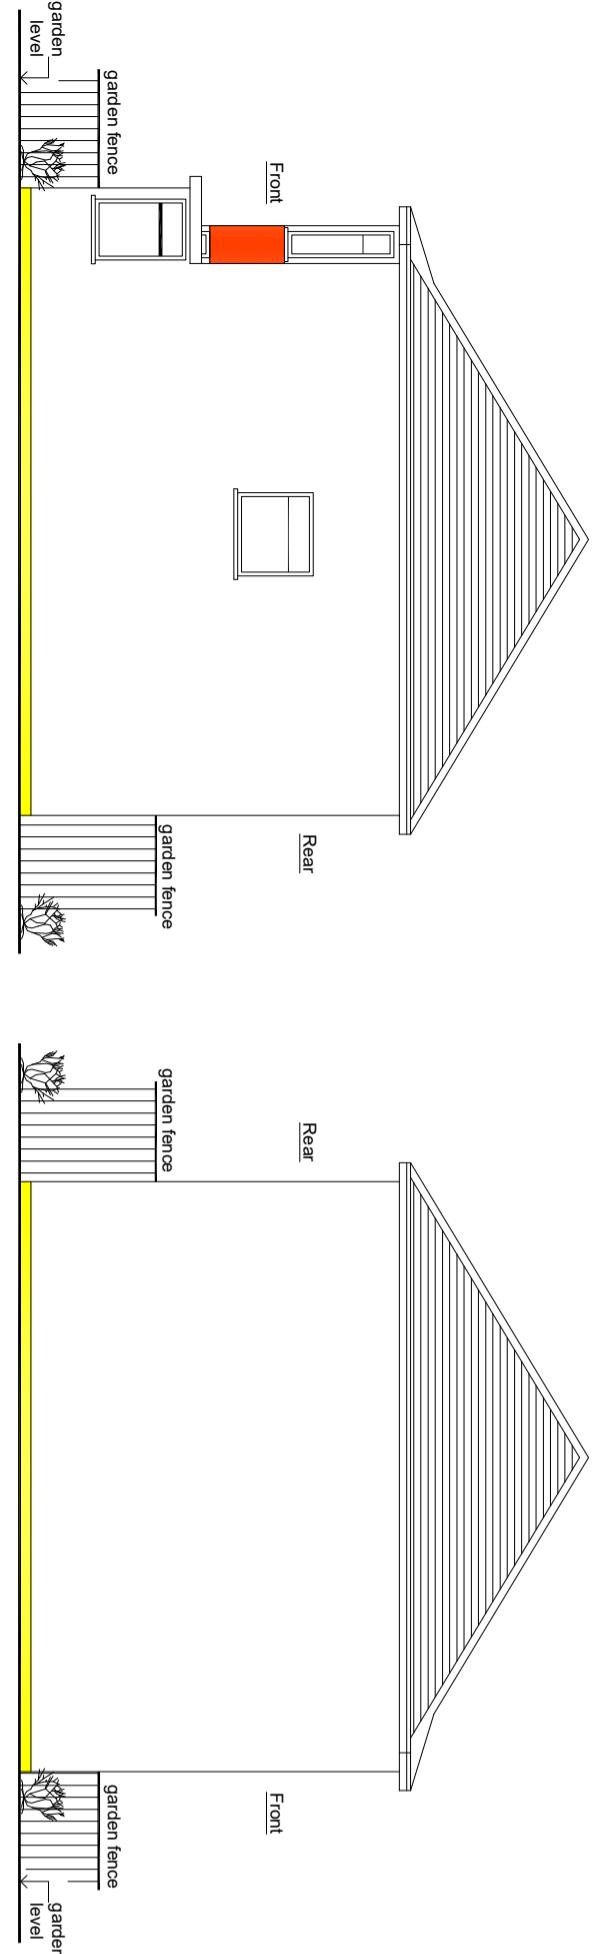


Existing Side Elevation From Right Hand Side

Existing Side Elevation From Left Hand Side

Final Position And Sizes Of New Sky Light
Windows To Clients Requirements And To
BCOs Approval

new velux window
not to protrude 150mm, beyond
the plane of the slope
of the original house
measured perpendicularly
with the external surface of
the original roof.

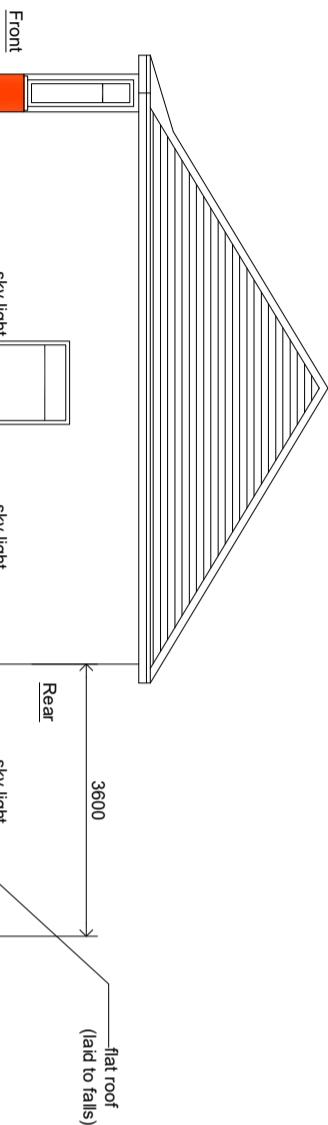


Proposed Side Elevation From Right Hand Side

34
maximum height of proposal
not to exceed more than 3.0m
from natural ground level

all new facing
brickwork/render
to match existing

3000 max. from
natural ground level

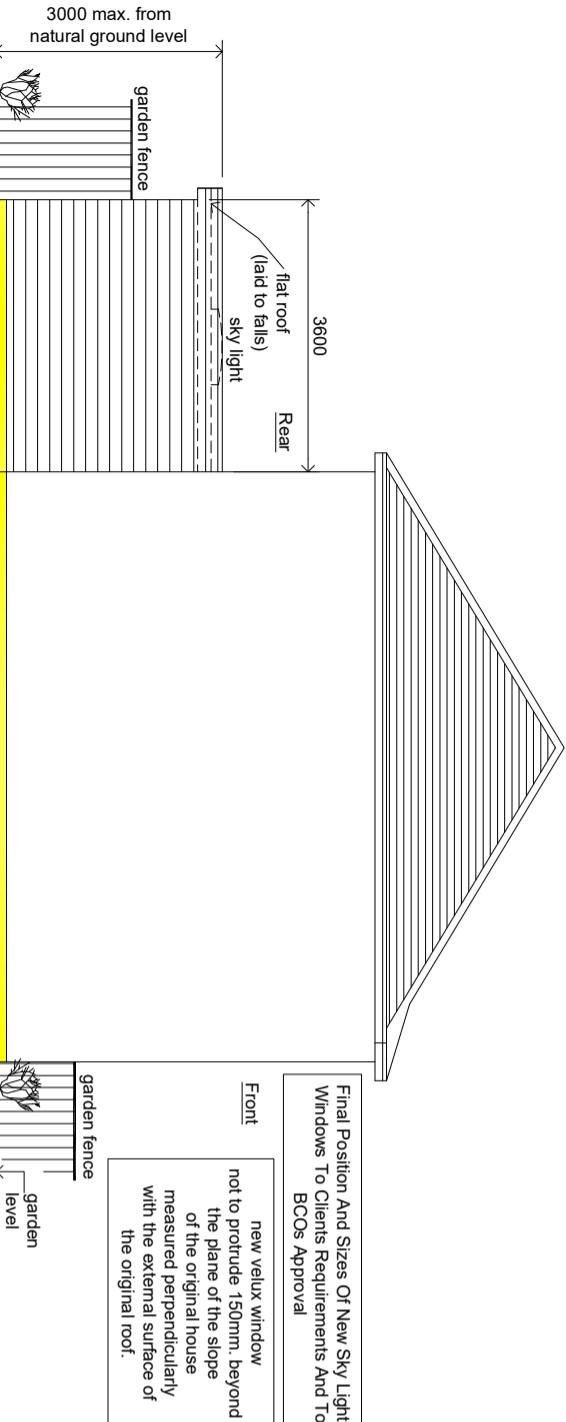

Proposed Side Elevation From Left Hand Side

34
maximum height of proposal
not to exceed more than 3.0m
from natural ground level

all new facing
brickwork/render
to match existing

Final Position And Sizes Of New Sky Light
Windows To Clients Requirements And To
BCOs Approval

new velux window
not to protrude 150mm, beyond
the plane of the slope
of the original house
measured perpendicularly
with the external surface of
the original roof.

Scale Bar

0
1m
2m
3m

CLIENT
Mr. Mandeep Singh

PROJECT
A Planning Issue
REV AMENDMENT
DATE 01.11.17 RS
CIRCO

DRAWING TITLE
Proposed Single Storey Rear & Side Extensions
Existing & Proposed Elevations
Sheet 5

SCALE 1:50 @ A1
DRAWN BY RS
CHECKED RS
DATE 01.11.17
DRAWING NUMBER 2017 - 111 - 05
REVISION A