




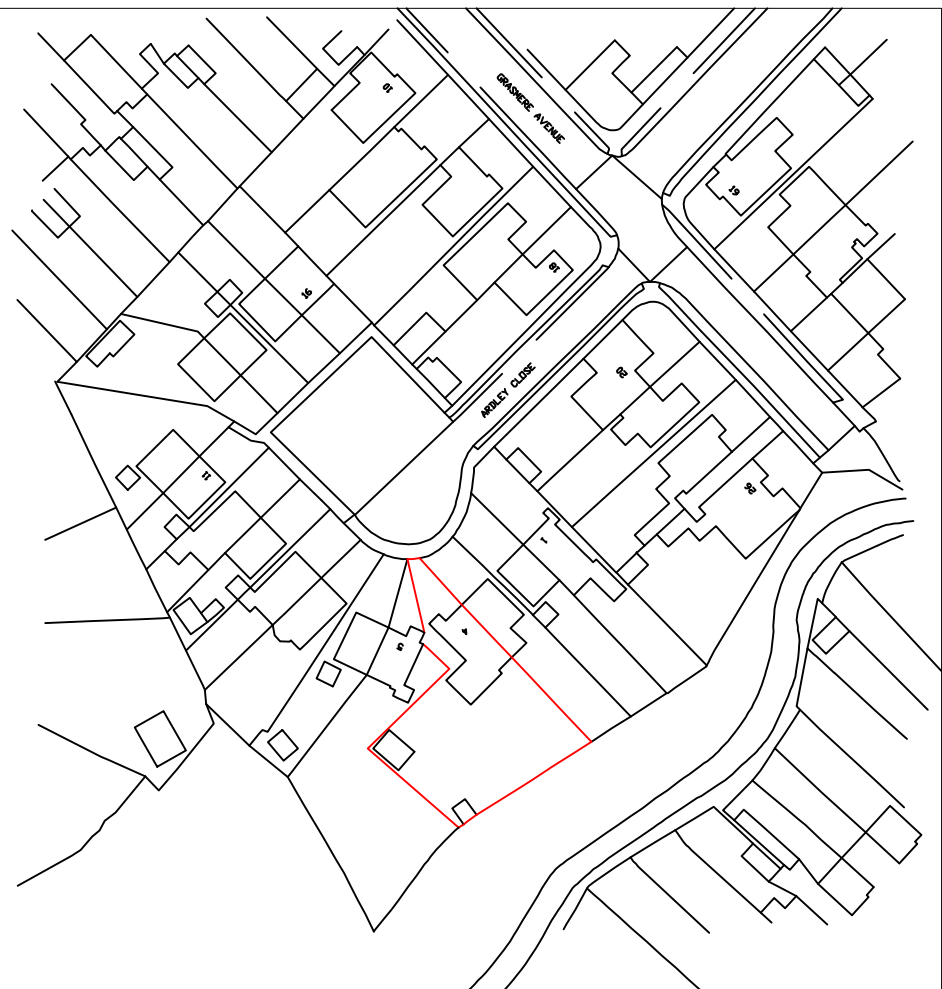


Drainage Survey (c) Crown Copyright 2022. All rights reserved. Licence number: 100022432

LOCATION PLAN
(1:1250)

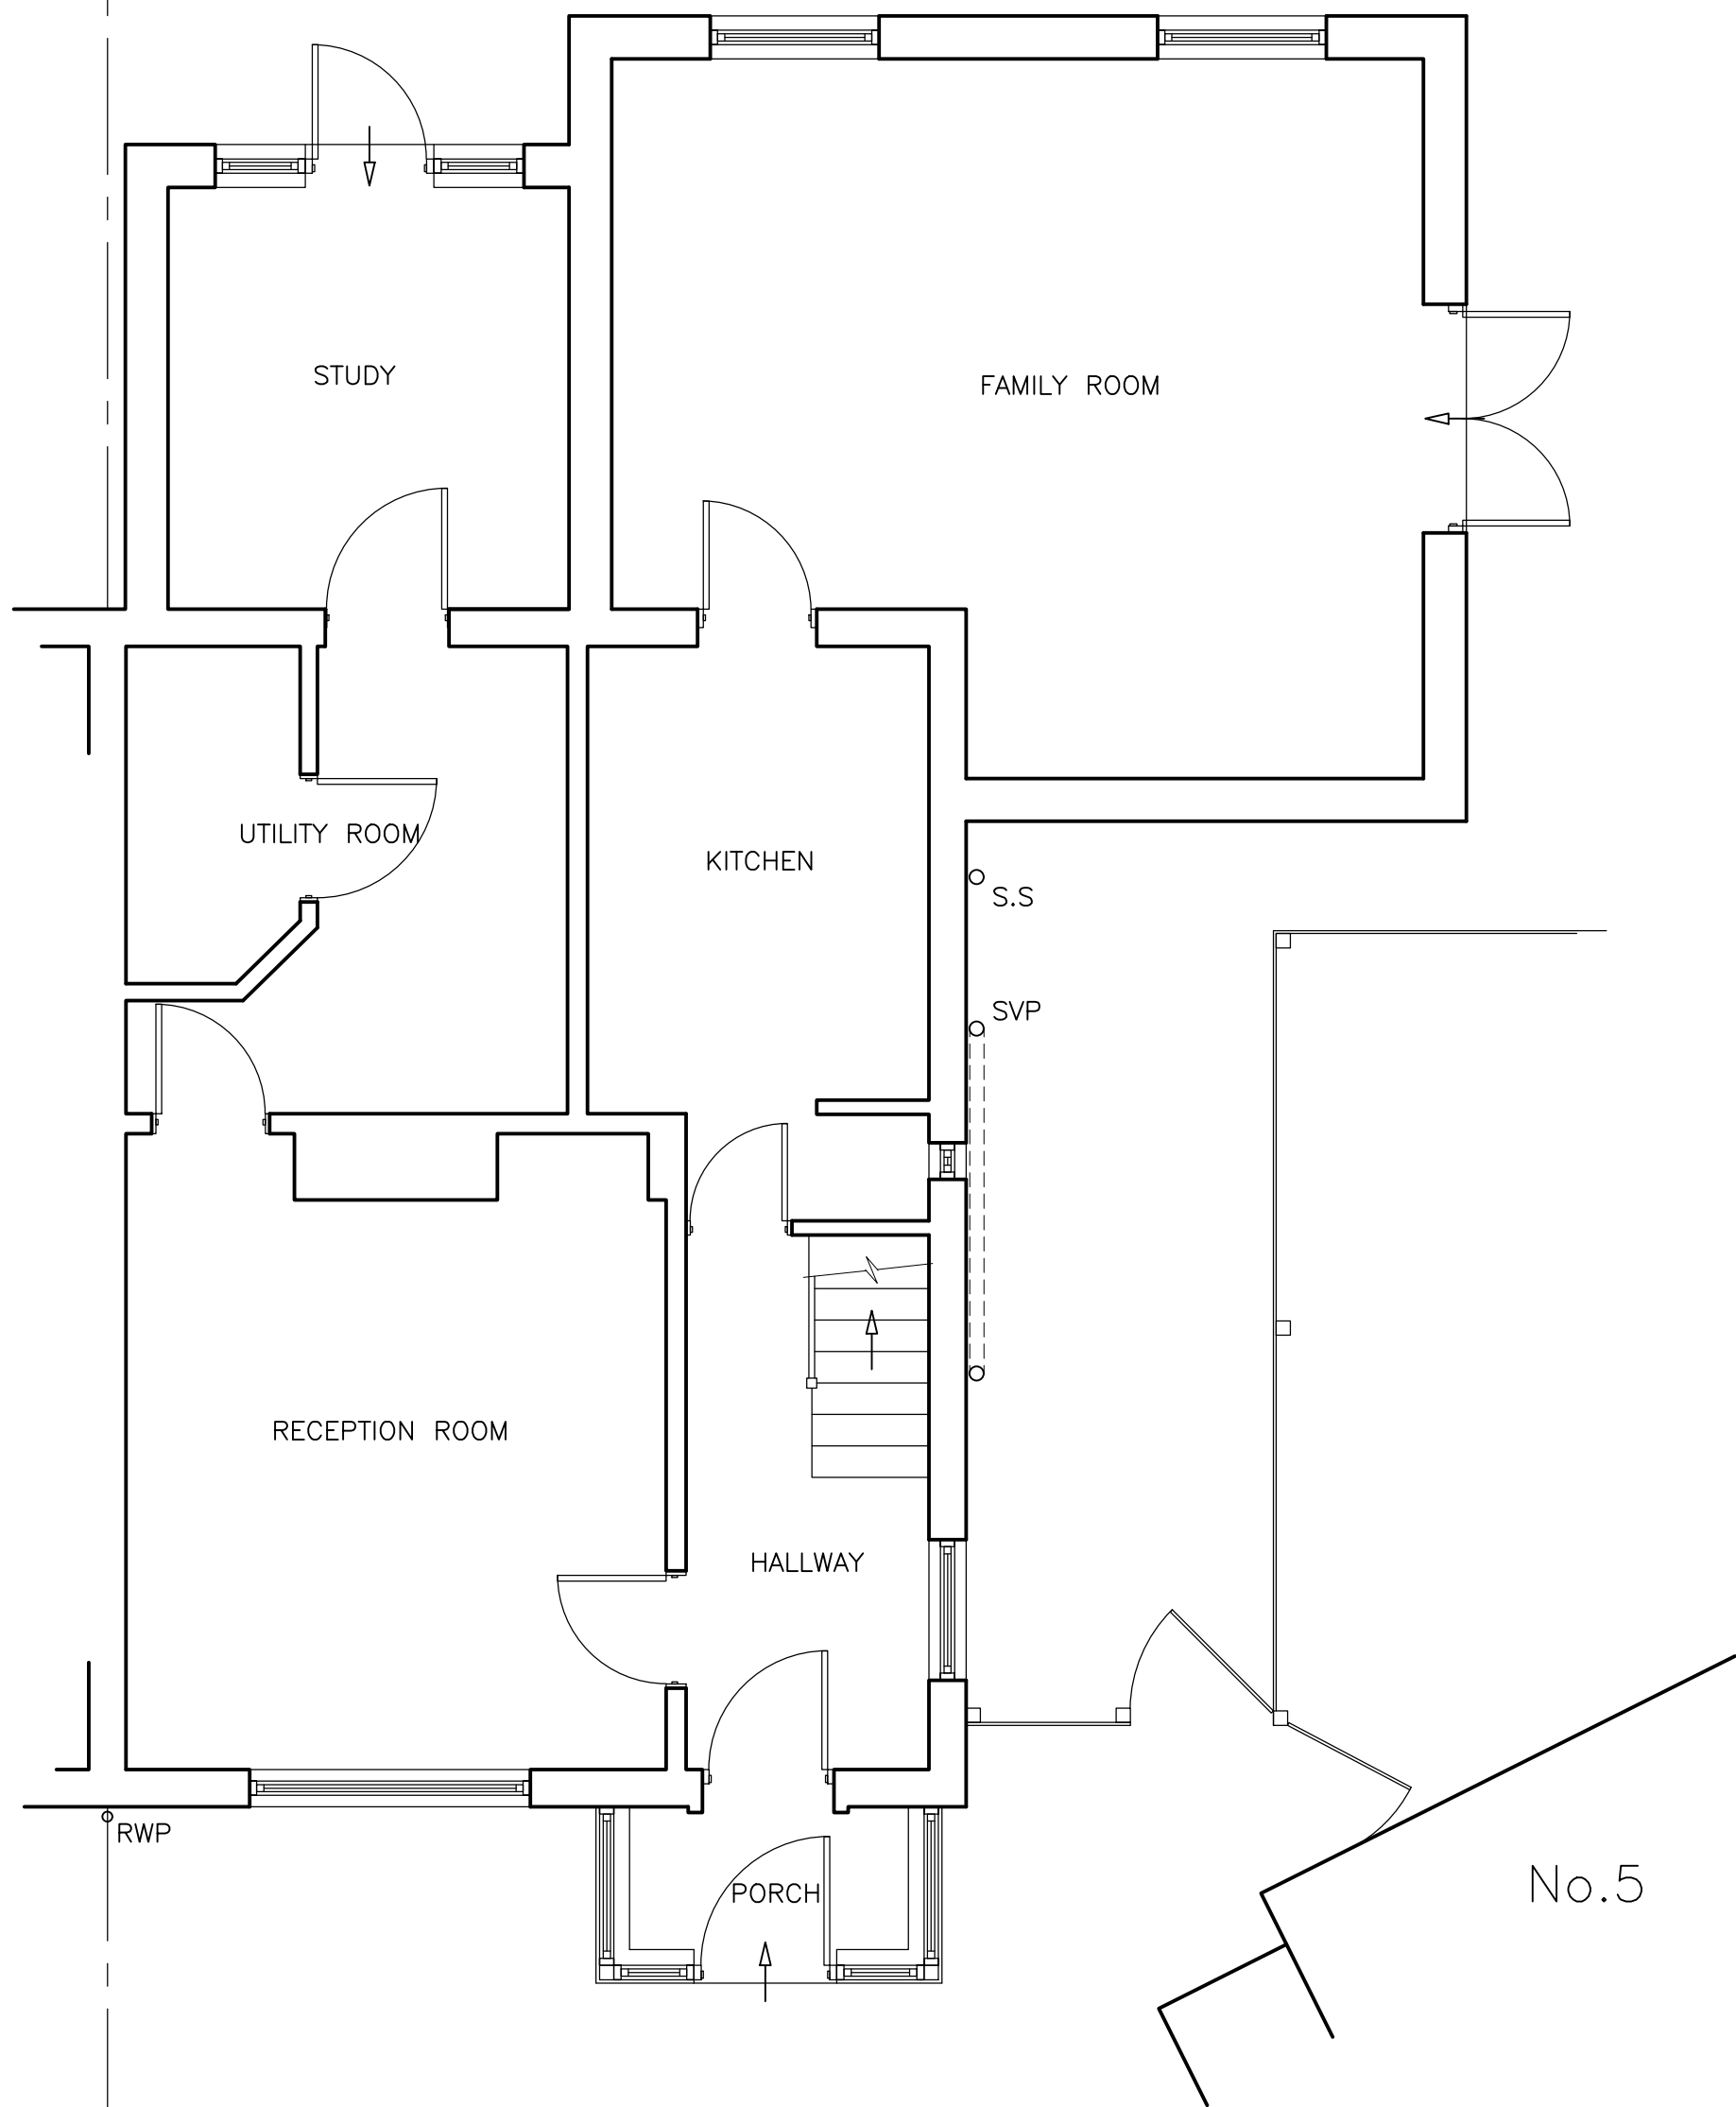

GROUND FLOOR PLAN
(1:50)

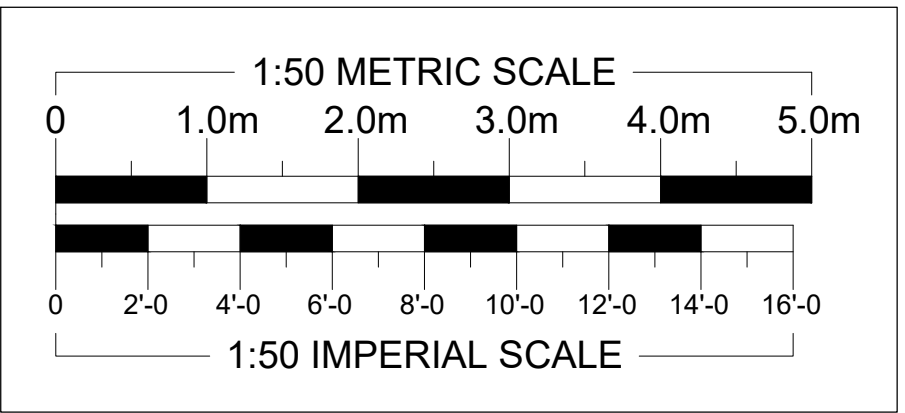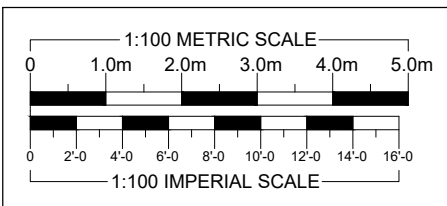

FRONT ELEVATION
(1:100)



RIGHT ELEVATION
(1:100)

REVISIONS

DATE

**ARTHUR J. FERRYMAN
& ASSOCIATES**

ARCHITECTURAL CONSULTANTS • SURVEYORS

128 HIGH STREET • BUSHEY • HERTS • WD23 3DE

Tel: 020 8950 0508 Email: office@ajferryman.co.uk

TITLE

AS EXISTING

ADDRESS

4 Ardley Close
Ruislip
HA4 7PL

CLIENT

Mr P Nicholas

SCALE

AS SHOWN @A1

DRAWN

BMc

DATE

11/22

DRAWING

222174/01

REV.