



This drawing and designs within are the intellectual property of Arthur J Ferryman & Associates Ltd who own the copyright on all original works shown. This drawing may not be copied, in part or whole, issued or distributed without written consent of Arthur J Ferryman & Associates Ltd.

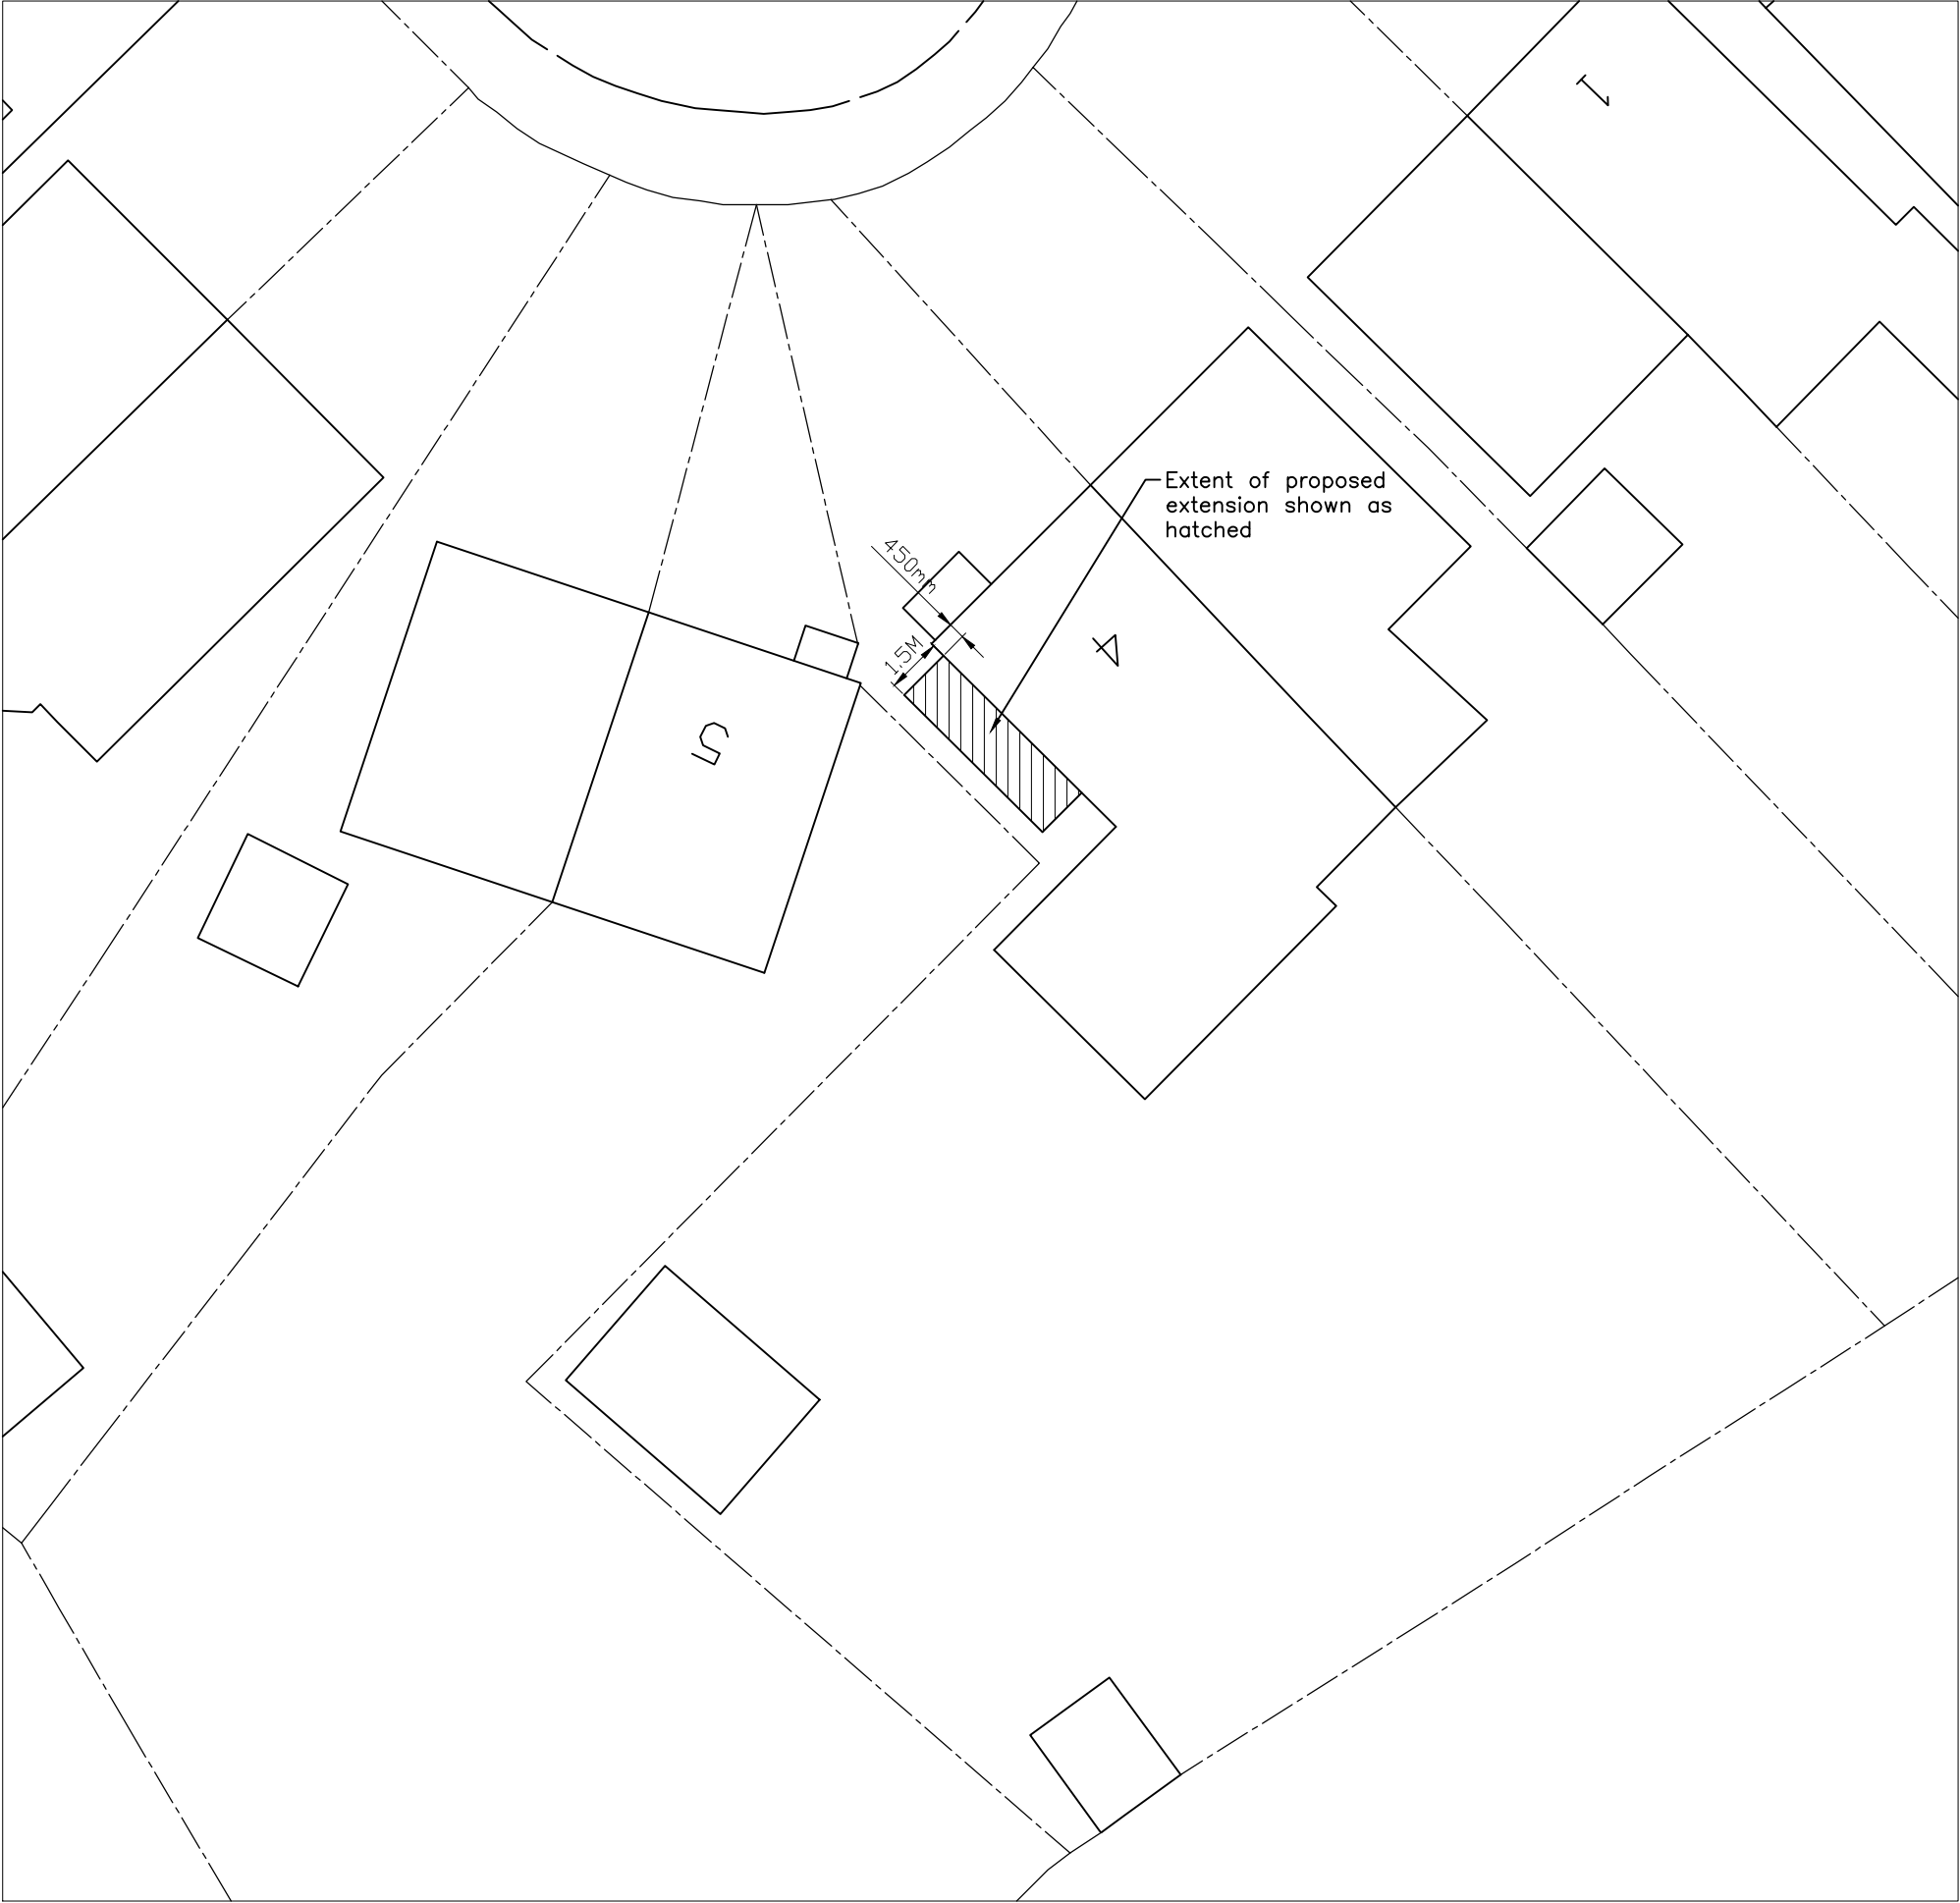

BLOCK PLAN
(1:200)

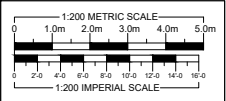

REVISIONS		DATE
<div>ARTHUR J. FERRYMAN & ASSOCIATES</div> <div>ARCHITECTURAL CONSULTANTS • SURVEYORS</div> <div>128 HIGH STREET • BUSHEY • HERTS • WD23 3DE</div> <div>Tel: 020 8950 0508 Email: office@ajferryman.co.uk</div>		
TITLE		
BLOCK PLAN		
ADDRESS		
4 Ardley Close Ruislip HA4 7PL		
CLIENT		
Mr P Nicholas		
SCALE	DRAWN	DATE
AS SHOWN@A3	BMc	12/22
DRAWING		REV.
222174/03		