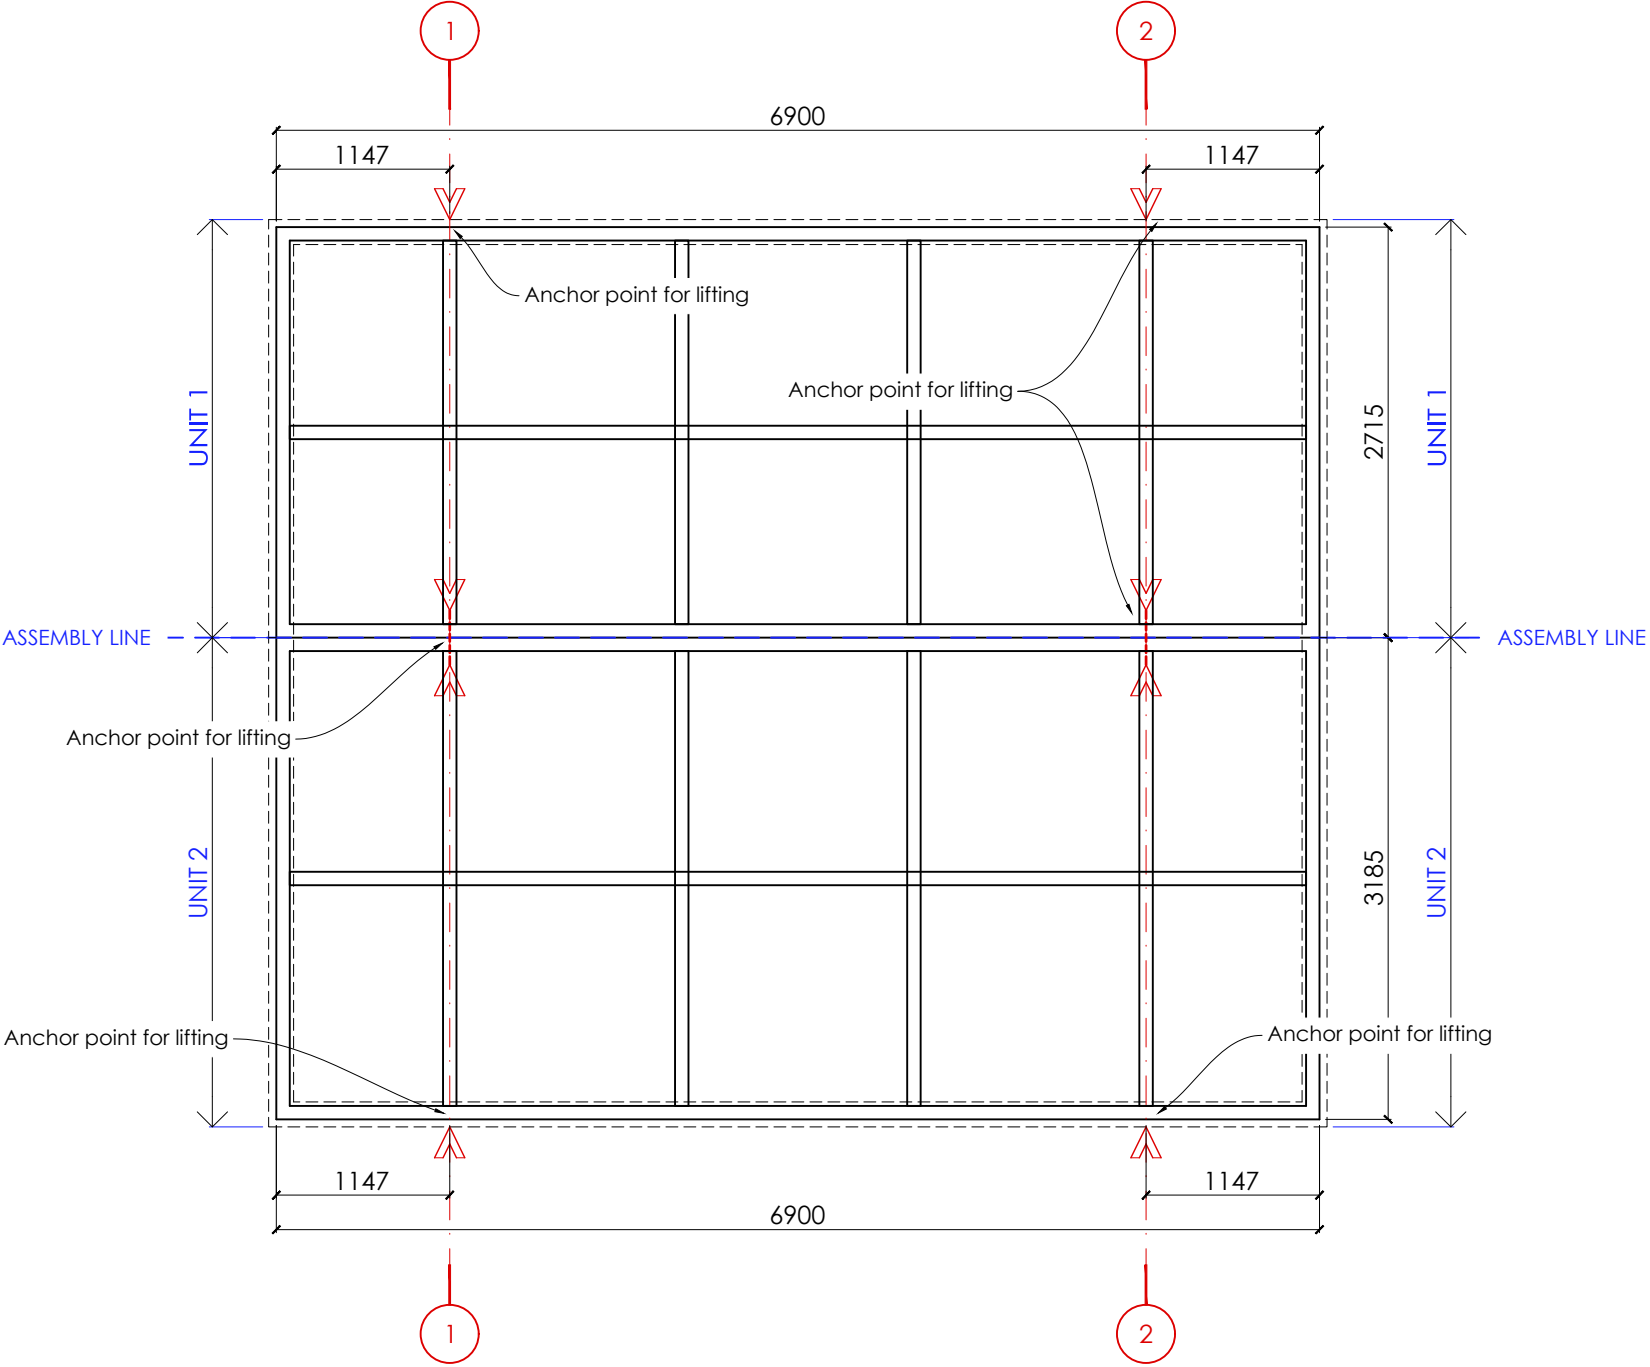


PROJECT		
45 JUBILEE DRIVE		
RUISLIP		
HA4 OPA		
TITLE		
MOBILE HOME STEEL		
STRUCTURAL FRAME		
STATUS		
PLANNING		
SCALE	DATE	DRAWN
1:50	01.12.25	KR
JOB/DRG NO	REV	
Y251201/P07	-	