
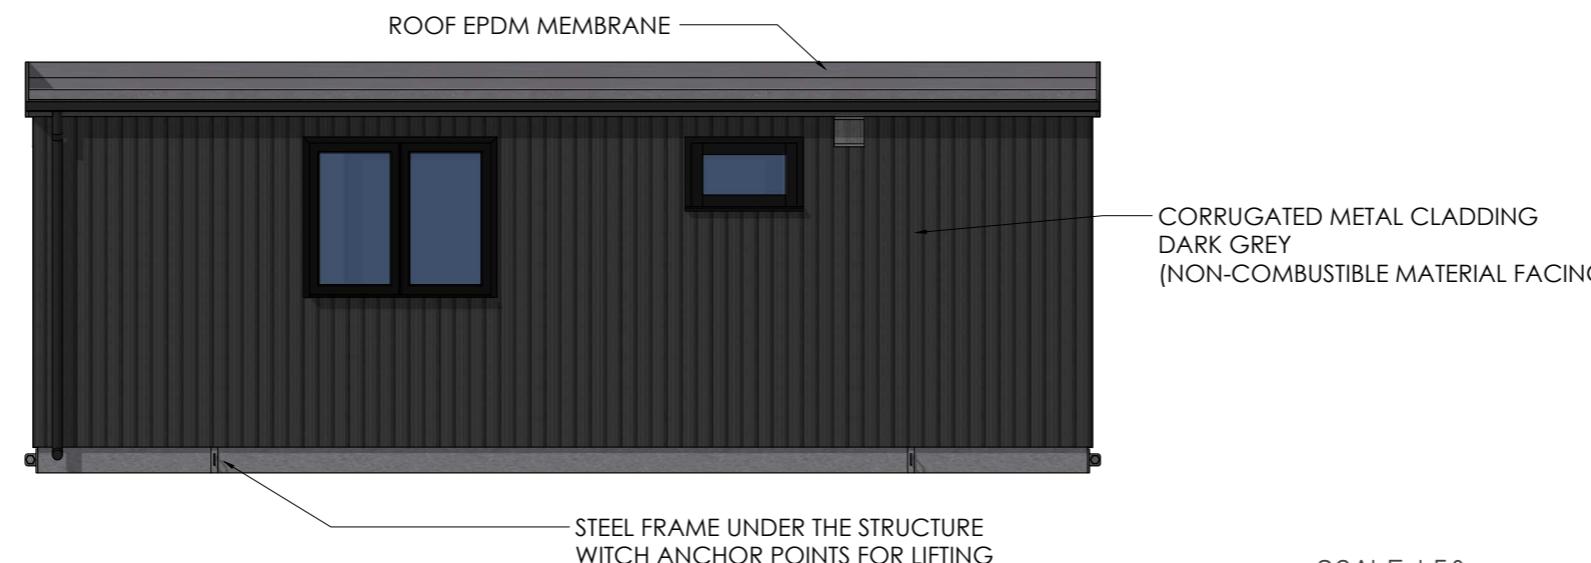


**NOTE:**  
**INTERNAL  
FLOOR TO CEILING  
HEIGHT = 2.20m**

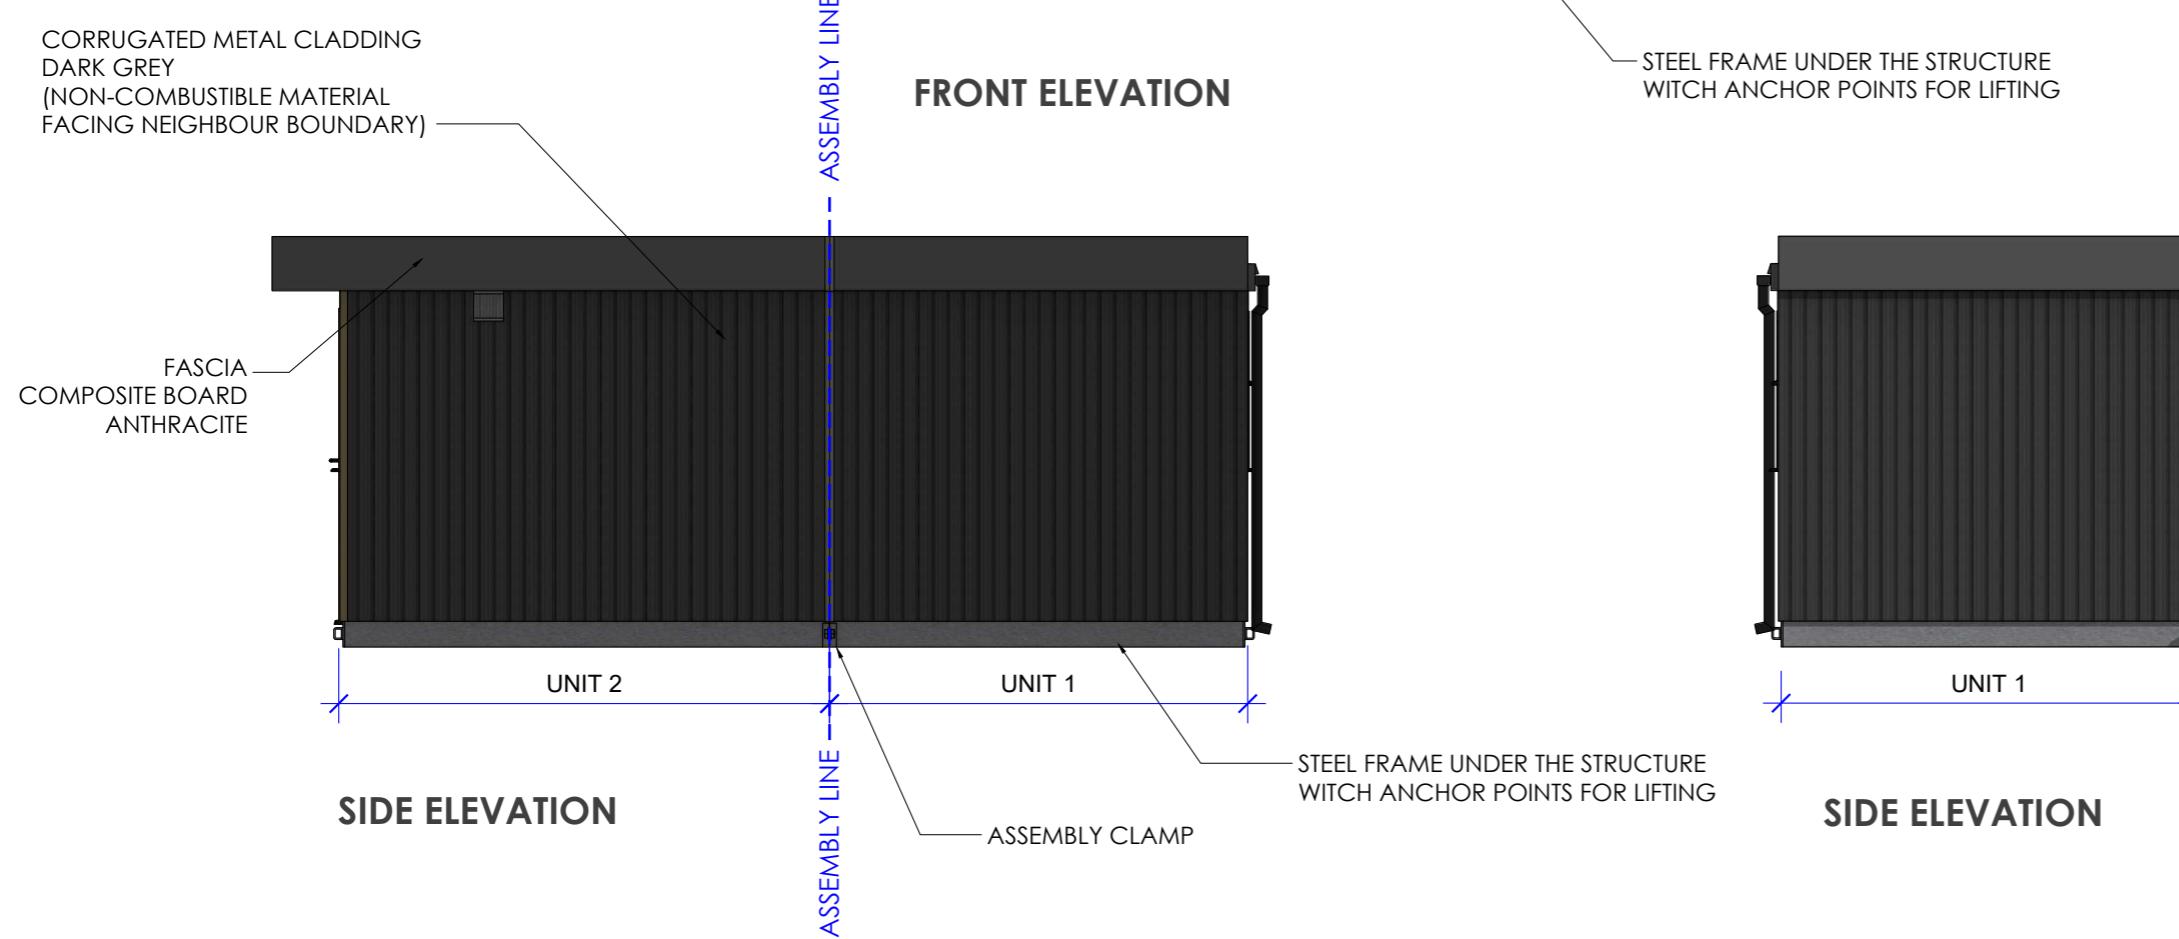

SCALE 1:50

0 1 2 3M

PROJECT  
45 JUBILEE DRIVE  
RUISLIP  
HA4 0PA

TITLE  
MOBILE HOME ELEVATIONS

STATUS  
PLANNING

SCALE DATE DRAWN  
1:50 01.12.25 KR

JOB/DRG NO REV  
Y251201/P08 -

 KOSMA RYBAK

KOSMA RYBAK LTD. 124 CITY ROAD ECV 2NX LONDON  
WWW.KOSMARYBAK.COM M@KOSMARYBAK.COM T:0779700256  
THIS DRAWING IS © COPYRIGHT OF KOSMA RYBAK LTD  
THIS DRAWING MAY BE SCALED OR CROSS REFERENCED TO THE SCALE BAR FOR PLANNING  
APPLICATION PURPOSES ONLY. DO NOT SCALE FOR ANY OTHER PURPOSE. USE FIGURE  
DIMENSIONS ONLY. SUBJECT TO SITE SURVEY AND ALL NECESSARY CONSENTS. ALL  
DIMENSIONS TO BE CHECKED BY USER AND ANY DISCREPANCIES, ERRORS OR OMISSIONS  
TO BE REPORTED TO THE ARCHITECT BEFORE WORK COMMENCES. THIS DRAWING IS TO BE READ  
IN CONJUNCTION WITH ALL OTHER RELEVANT MATERIALS.