




3 Illuminated totem detail 1
1 : 25

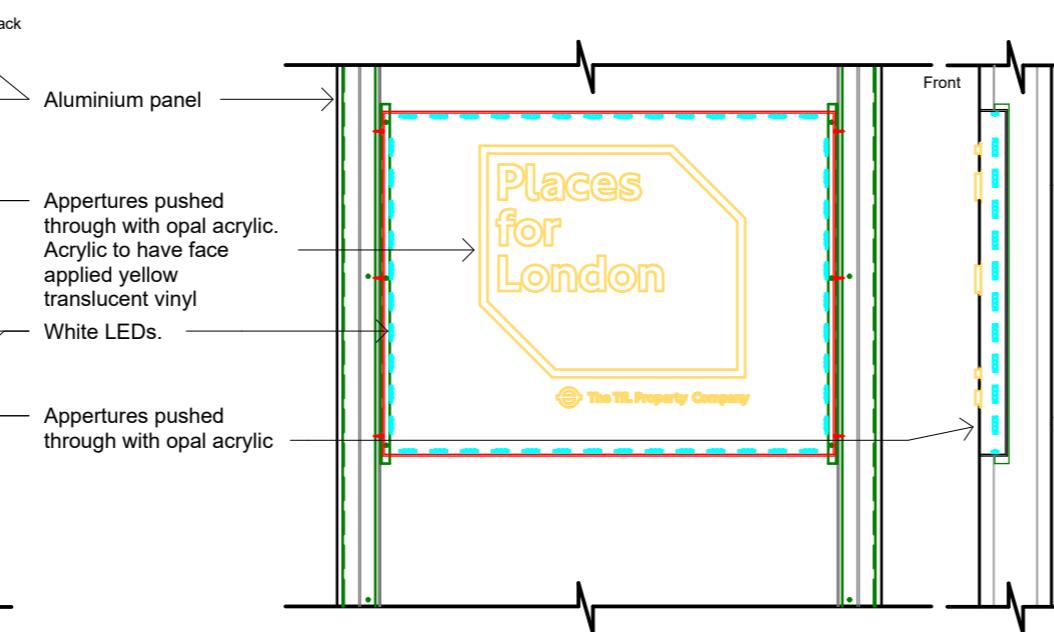

4 Illuminated totem detail 2
1 : 25

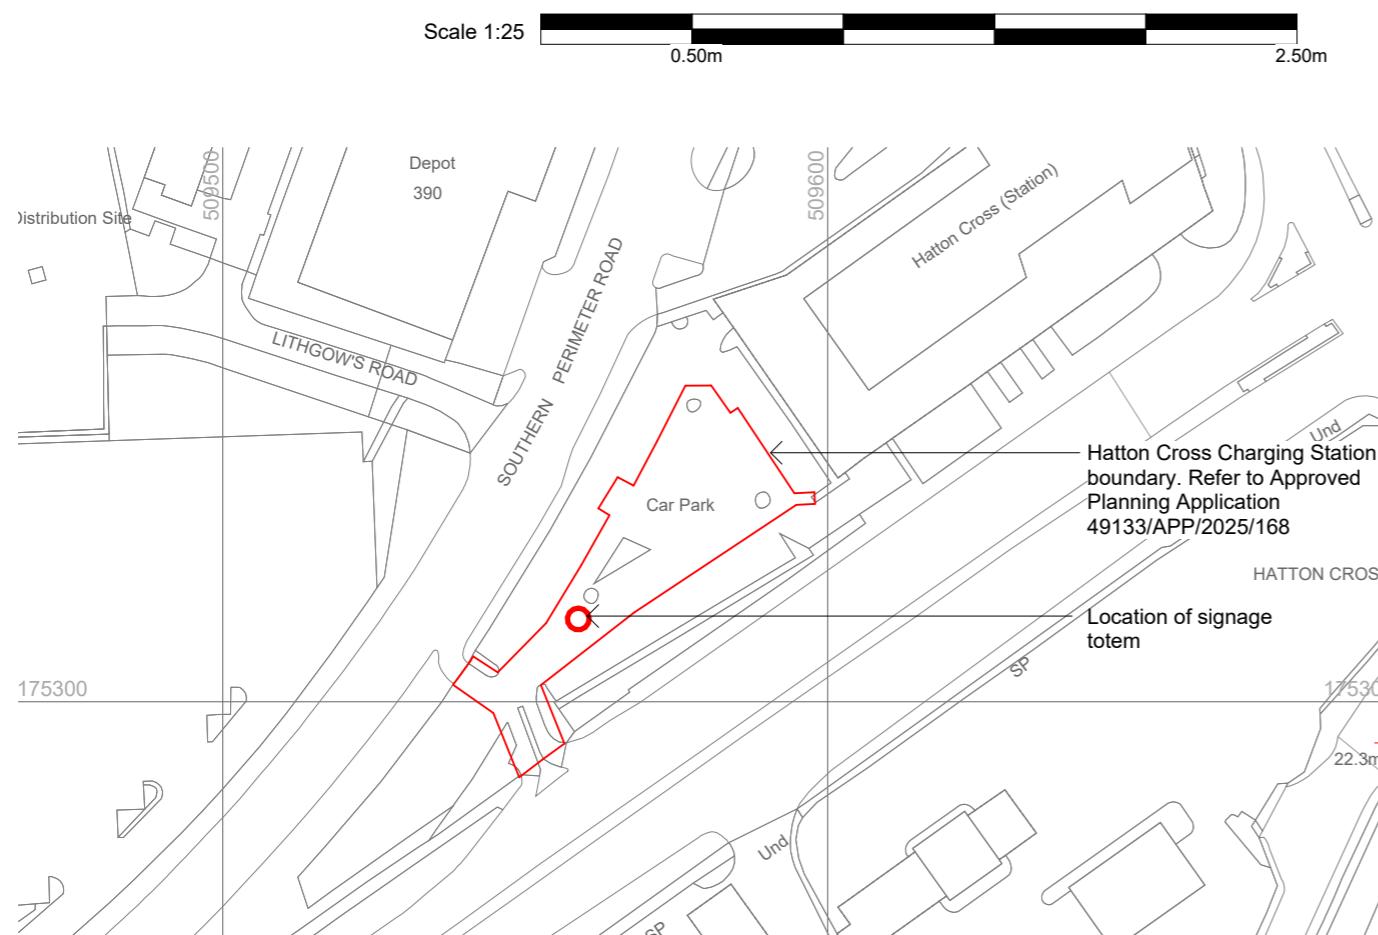

1 Key Plan- Totem
1 : 1250

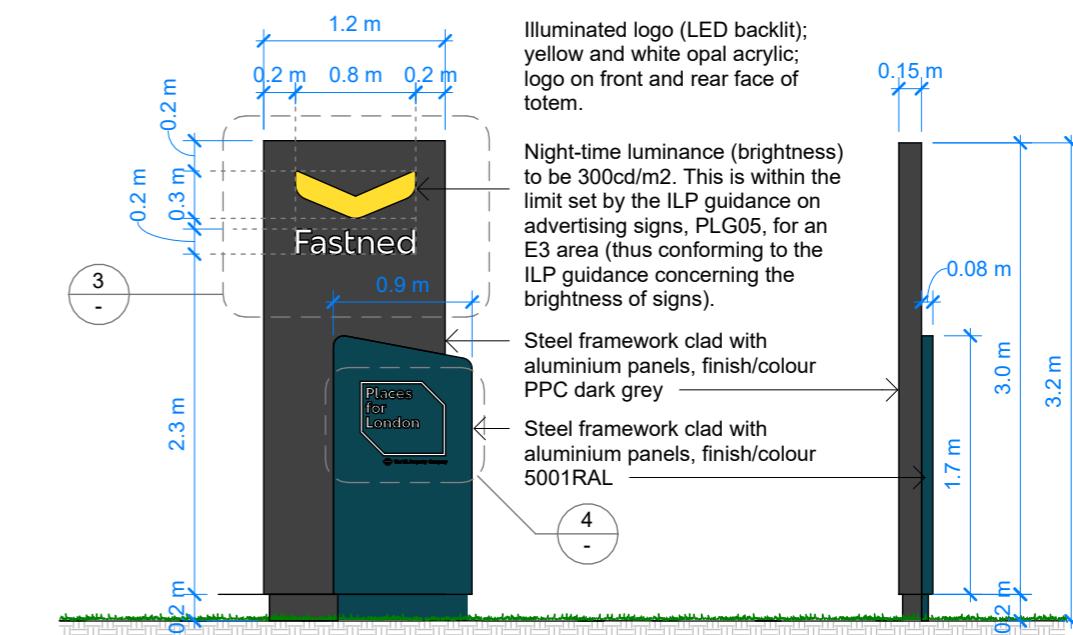

2 Totem Elevations
1 : 50

Scale 1:50 1m 5m



Project:	44.125 Hatton Cross Station	
Drawing Title:	Proposed Signage Totem	
Status:	PLANNING	
Scale: 1:1250/ 1:50/ 1:25	Format: A3	Drawing No: 44125_P_203
Author: MR	Date: August 2025	Revision: -

Fast Places Ltd.

1st Floor, 3 Bath Place
London
EC2A 3DR