

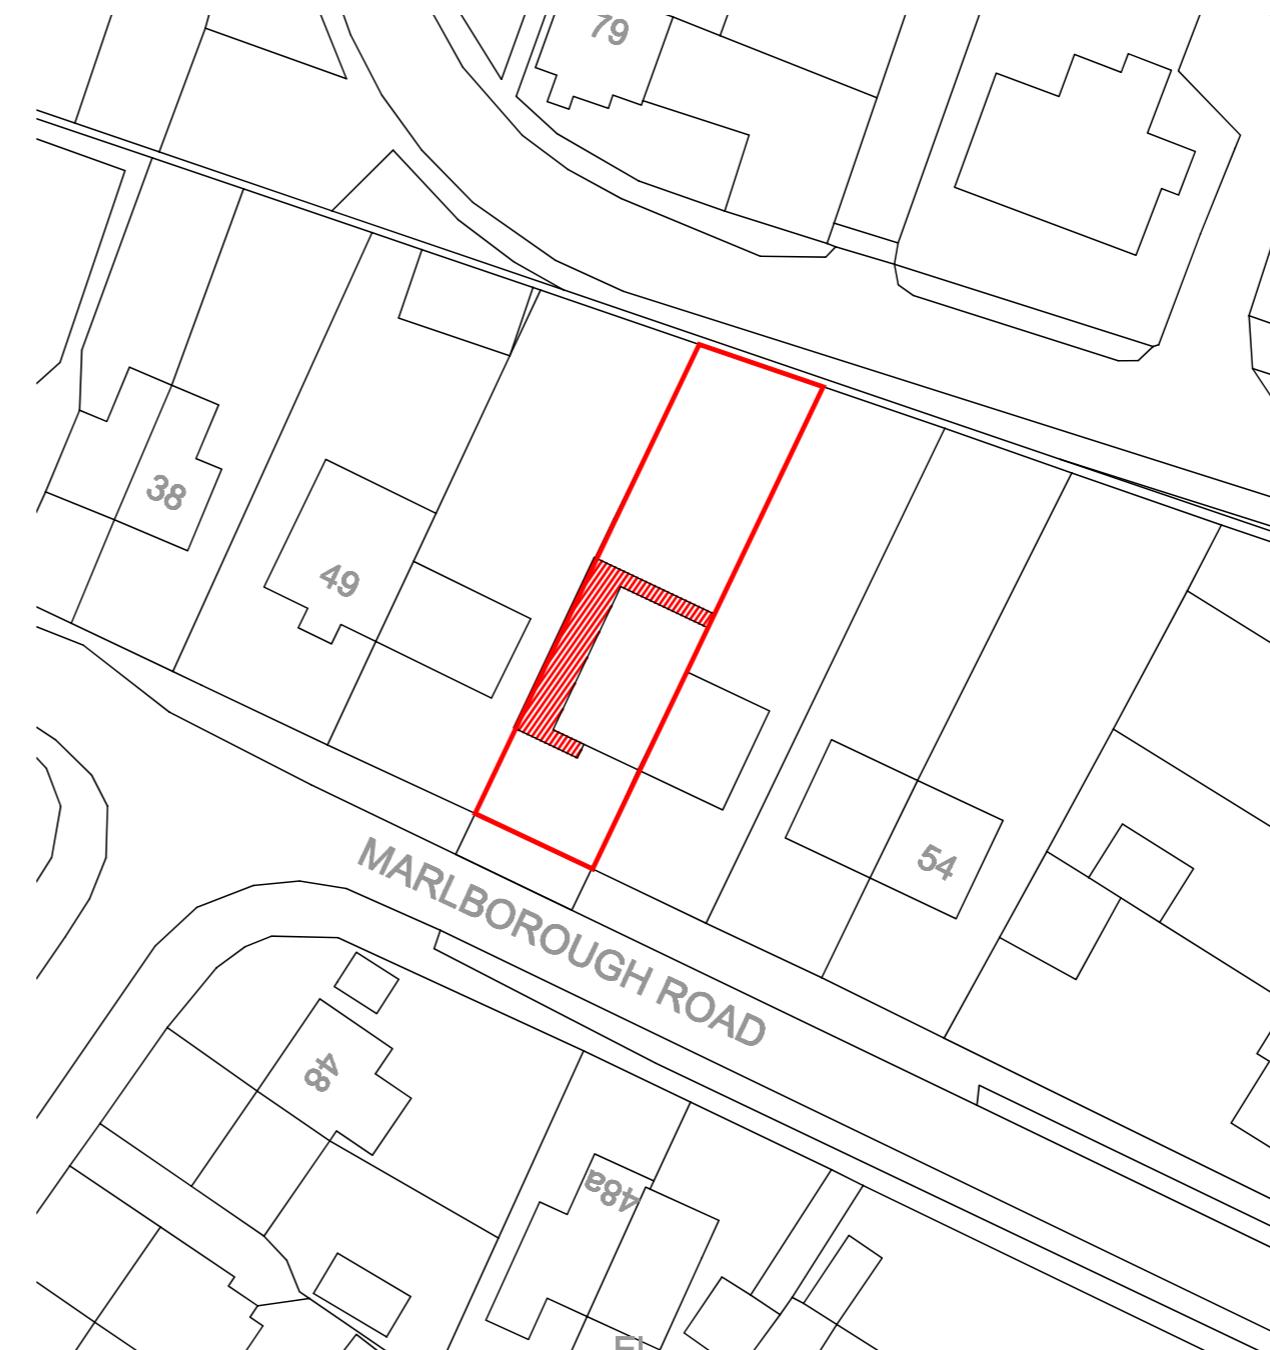


LOCATION MAP
SCALE: 1:1250

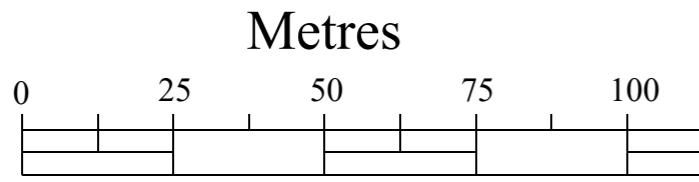

BLOCK PLAN
SCALE: 1:500

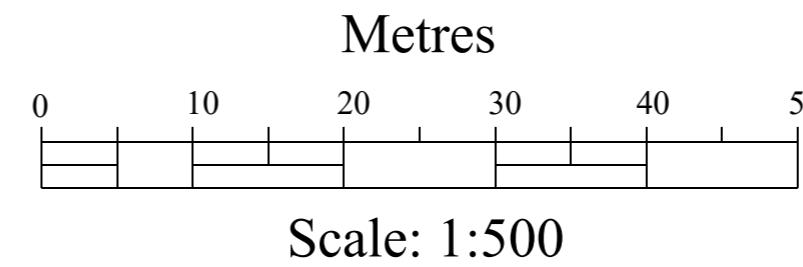

NOTES

LEGEND



PROPOSED
NEW CONSTRUCTION

T Adebayo C. Eng

(Architecture, Design and Structure)

228 High Street

Barnet

EN5 5TD

Tel: 07961-161810

E-mail: sales@planandbuild.net

www.planandbuild.net

Project Title

SINGLE STOREY SIDE AND
REAR EXTENSION
AND ADDITION OF A
FRONT PORCH

Project Address

51 MARLBOROUGH ROAD,
UB10 OPS

Drawing Title

LOCATION MAP &
BLOCK PLAN

Date 30 JUNE 2022

Drg No. PB-22/51MARL/0A

Scale 1:1250 & 1:500