



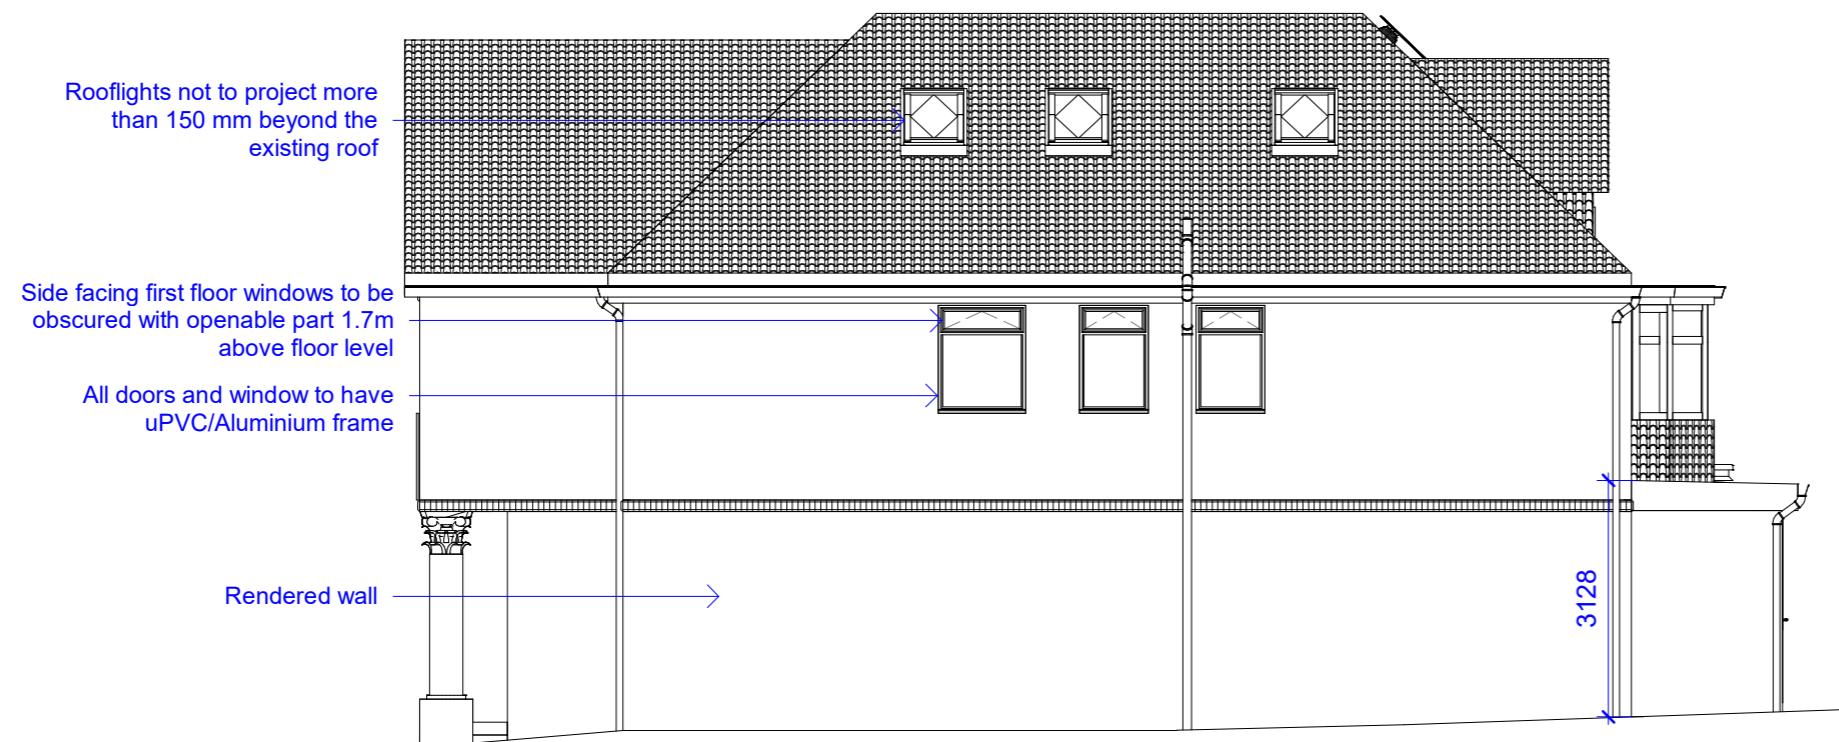

Left elevation

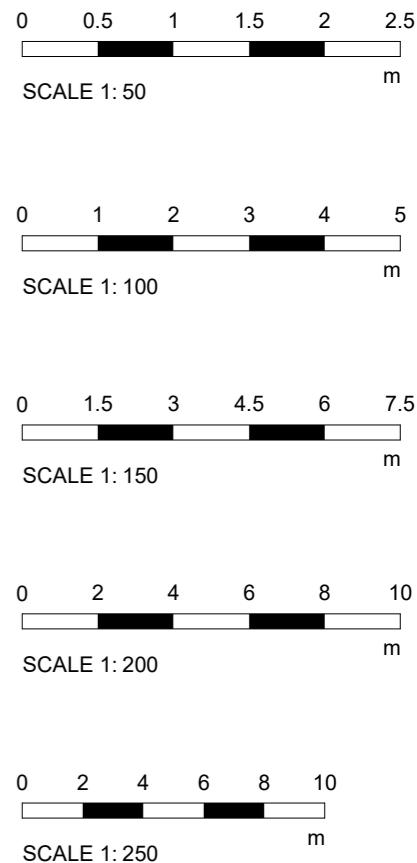

Right elevation

GENERAL NOTES

No dimensions to be scaled from the drawings for construction purposes unless otherwise indicated. Any necessary dimensions should be taken from site.

ABEngineers
Consultants in Building and Structural Design
Admin@abengineers.co.uk

PROJECT
5 Moor Park Road

TITLE
Proposed side elevations

CLIENT

DRAWN BY **CHECKED BY** **DATE**
- - 20/03/23

SCALE (@ A3) **PROJECT NUMBER**
1 : 100 -

SHEET NUMBER **REV**
PL-PR-006