




SCALE 1: 50

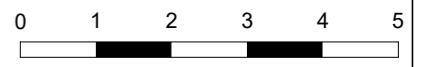

SCALE 1: 100

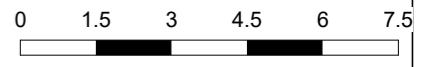


SCALE 1: 150

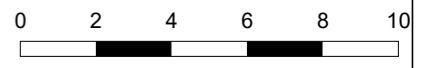

SCALE 1: 200



SCALE 1: 250

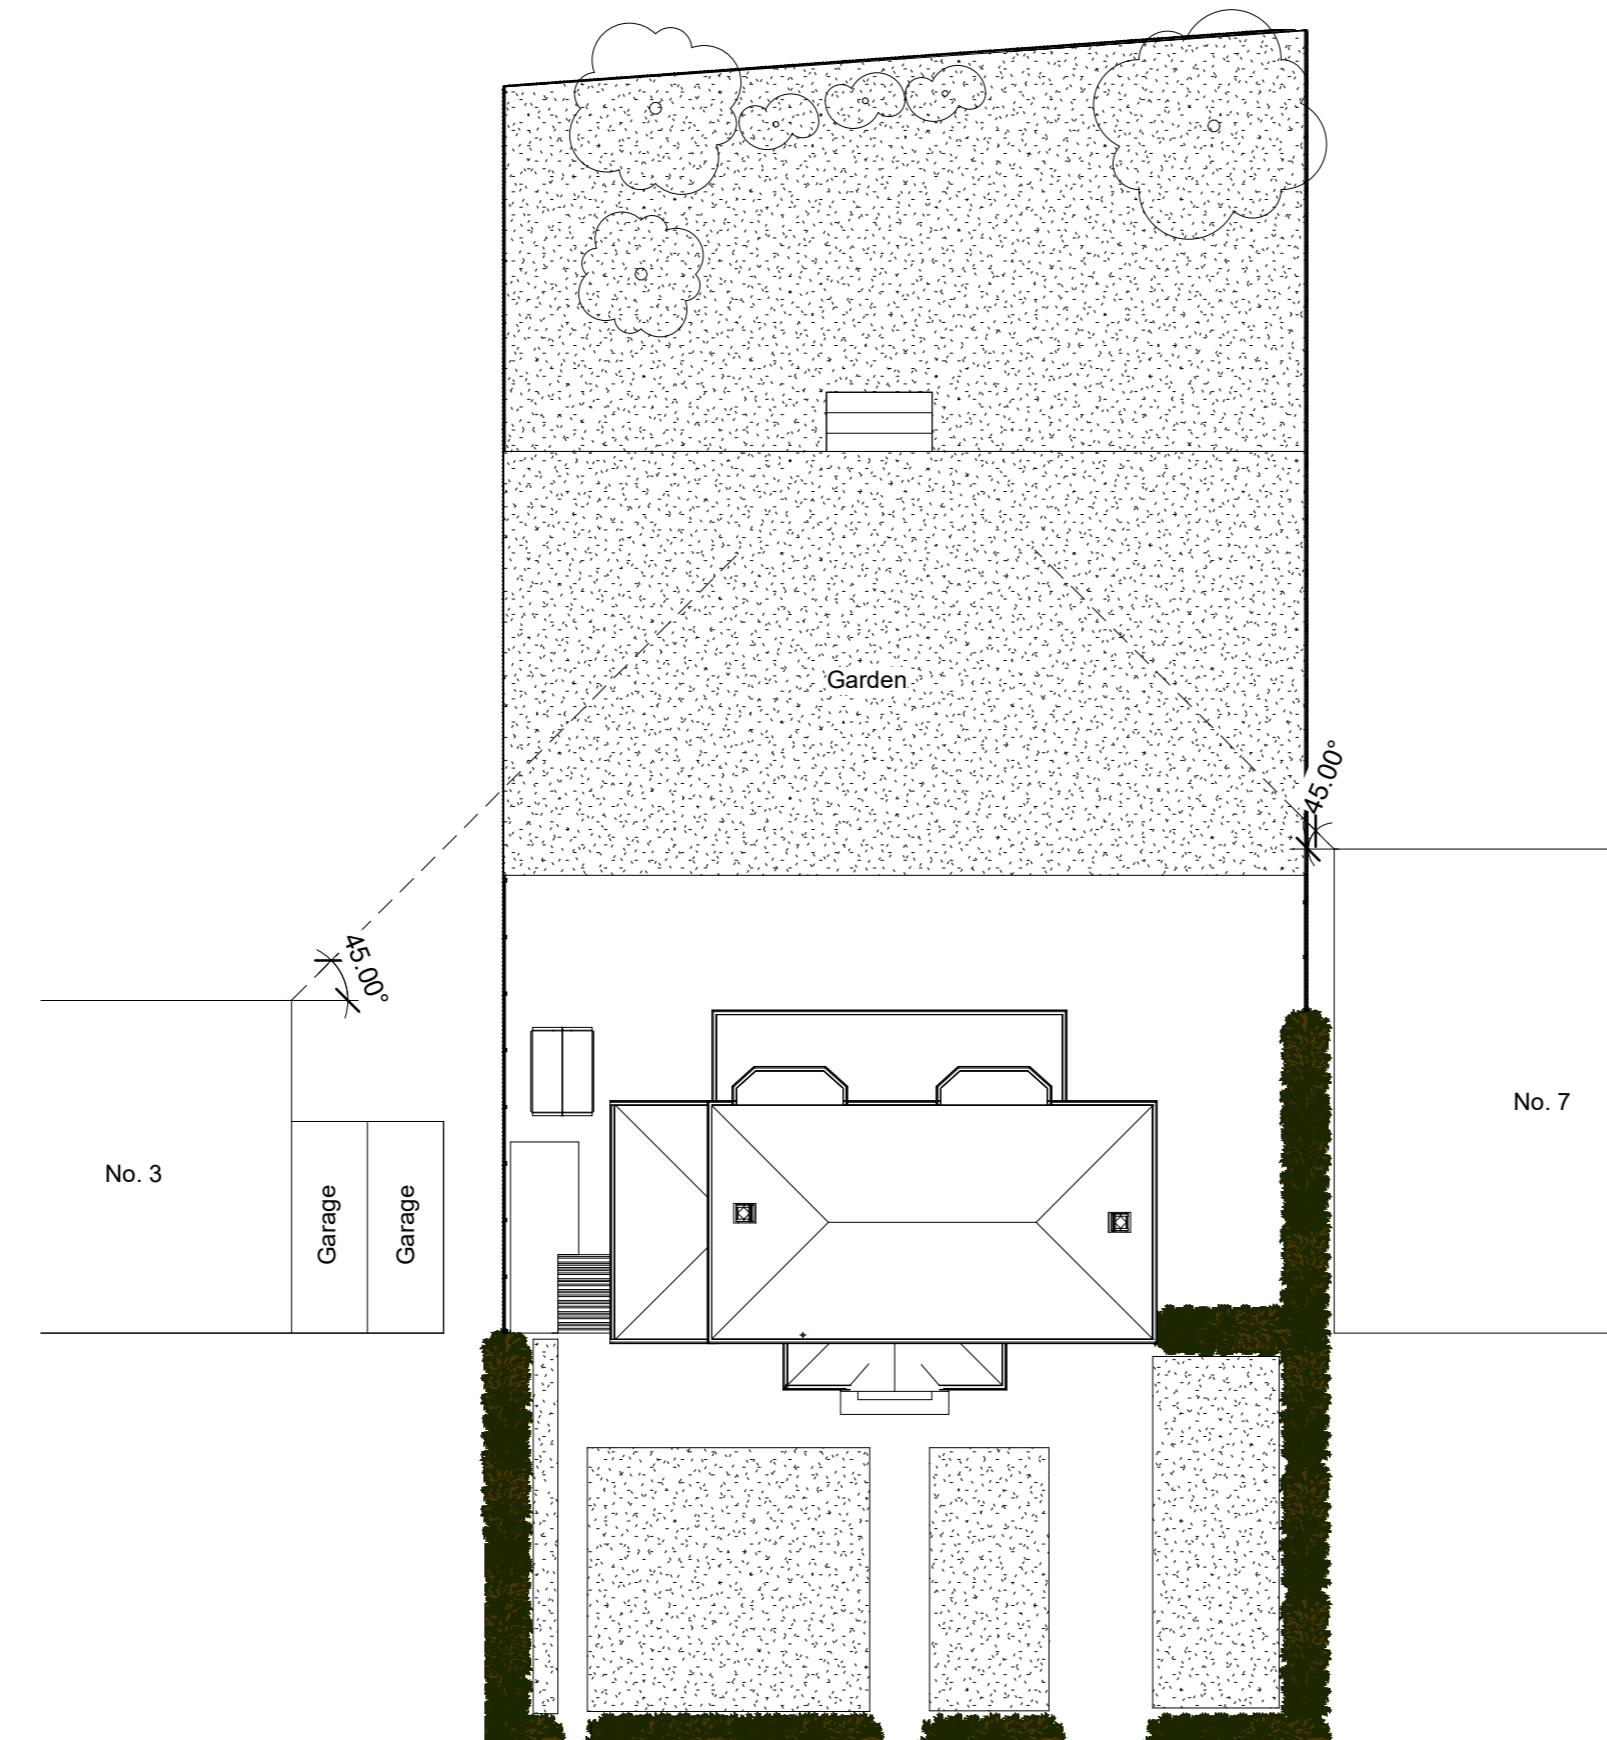

GENERAL NOTES		
No dimensions to be scaled from the drawings for construction purposes unless otherwise indicated. Any necessary dimensions should be taken from site.		
 ABEngineers <small>Consultant in Building and Structural design</small> Admin@abengineers.co.uk		
PROJECT		
5 Moor Park Road		
TITLE		
Existing block plan		
CLIENT		
-		
DRAWN BY Author	CHECKED BY Checker	DATE 05/03/23
SCALE (@ A3) 1: 250	PROJECT NUMBER -	
SHEET NUMBER PL-EX-006		REV A