



EXISTING BLOCK PLAN 1:200

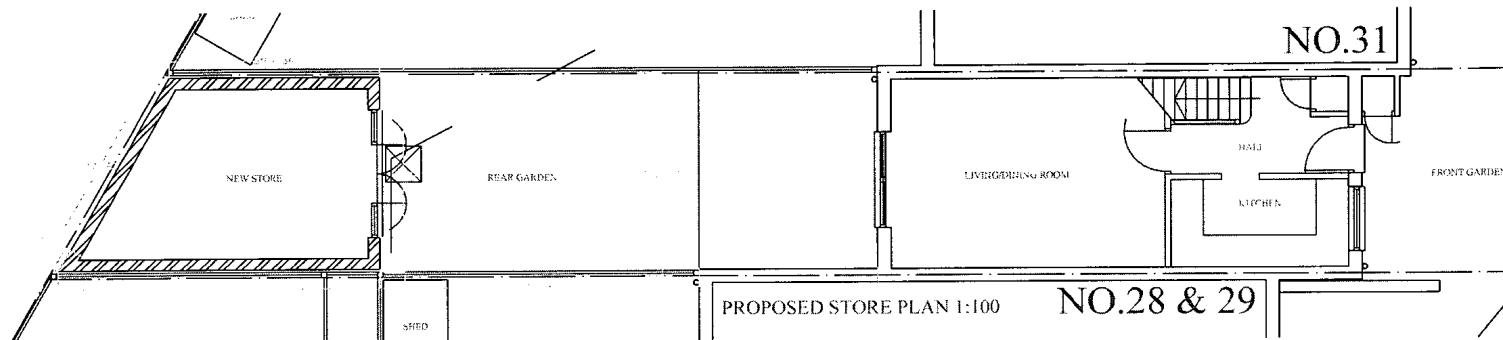

PROPOSED STORE PLAN 1:100

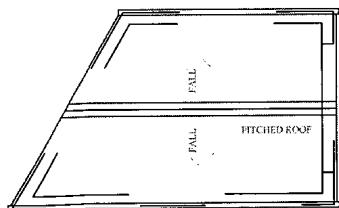

PROPOSED ROOF PLAN 1:100

LON BORO OF HILLINGDON
RECEIVED
15 JUN 2007
PLANNING & TRANSPORTATION
GROUP

B. L. BHARADIA, BSc.Arch.,M.A.Arch.,
33B CROMWELL ROAD,
HOUNSLOW,
MIDDX.TW3 3QE.
TEL; 07913 536633

30 PIKESTONE CLOSE,
YEADING, MIDDX.

EXIST. & PROPOSED PLANS,
14/06/07, 1:200, 1:100
DRW. NO. 612/01

07/1883