


NOTES

Drawings for sketch purposes only
and not for construction.

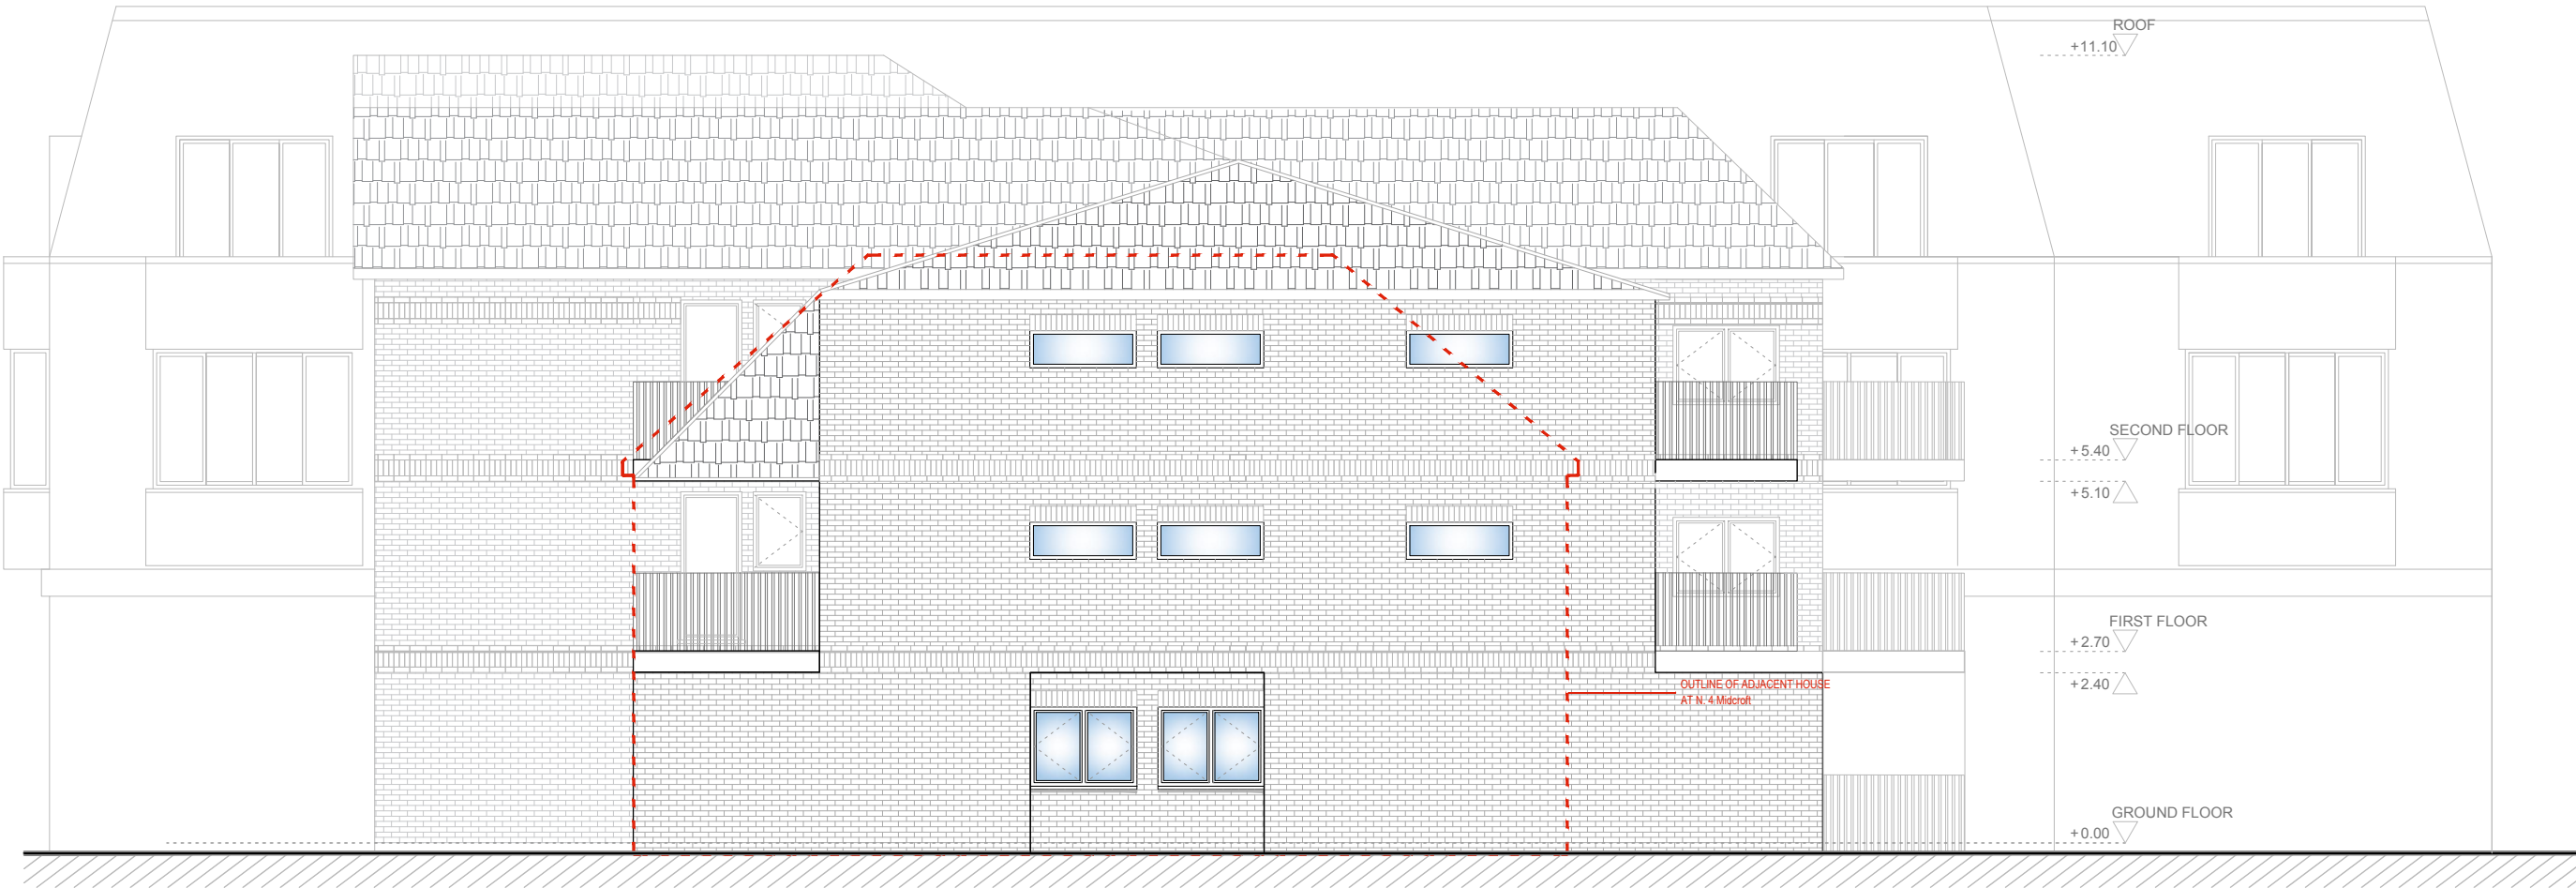

This drawing is copyright
USL Architects.

 ARCHITECTS	Ground floor 7 Progress Business Centre Whittle Parkway Burnham SL1 6DQ England usl@uslarchitects.co.uk						
	Job No.	Job	Drawing	Drawing No.			 PAPER SIZE: A3 SCALE 1:100
	19/ MRH	MIDCROFT 2 Midcroft HA4 8ES - Ruislip England	PROPOSED SIDE 2 ELEVATION	MRH/PL/202			
	Date			Dwn	Chk		
12/07/2022	DV			BK			