



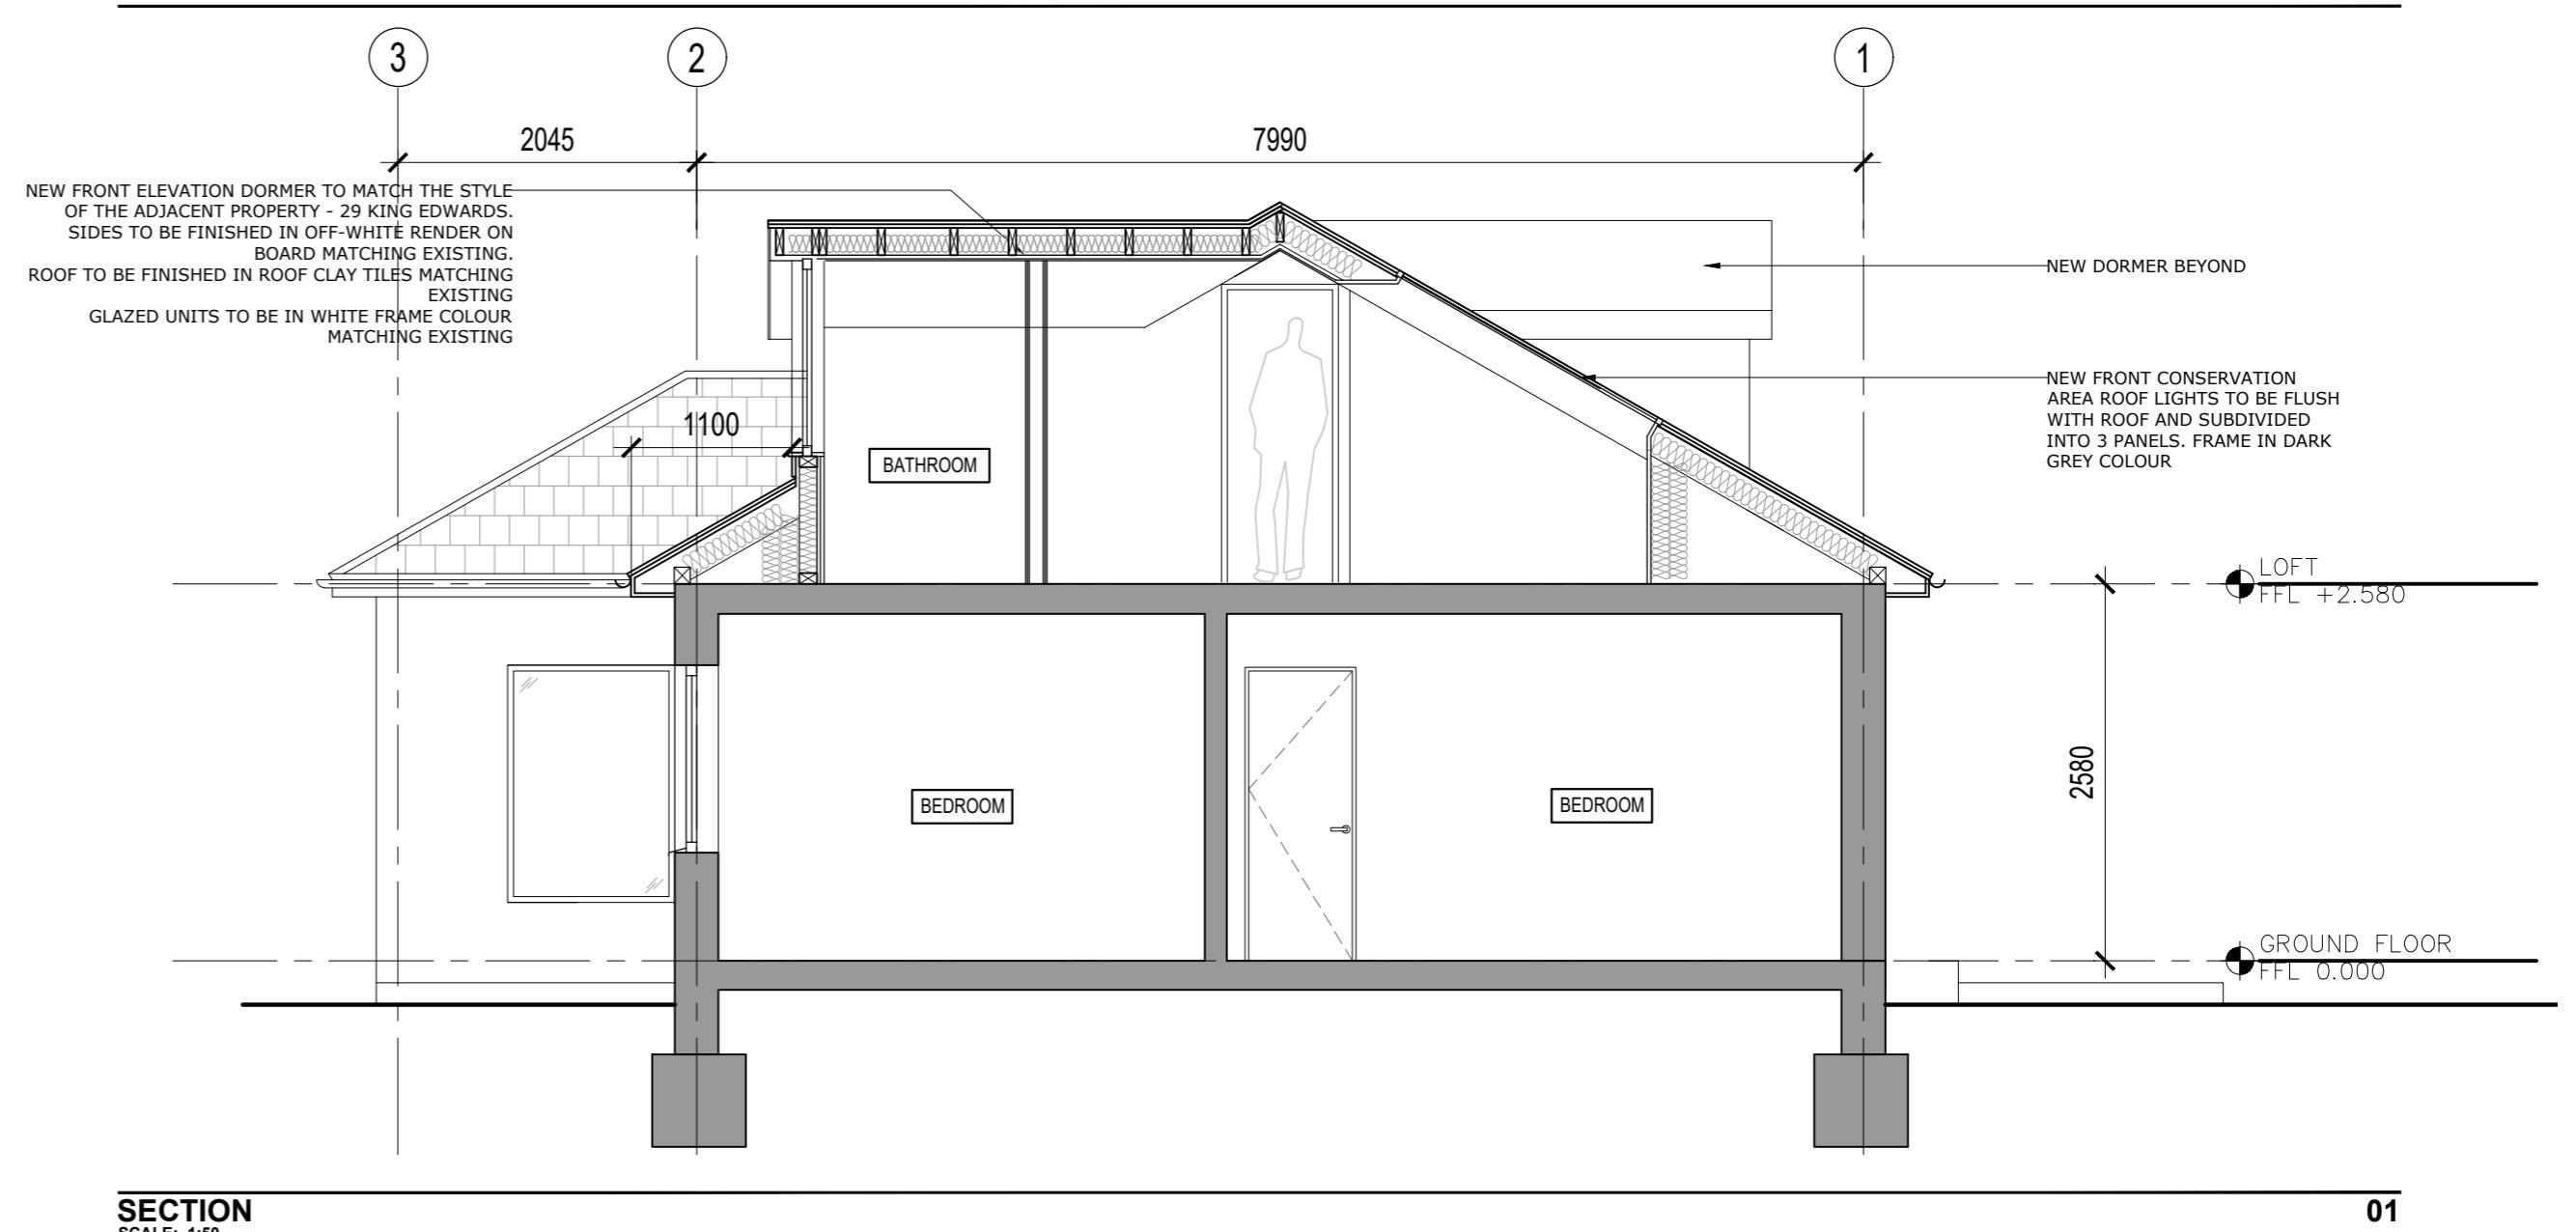

SCALE 1:50@A2

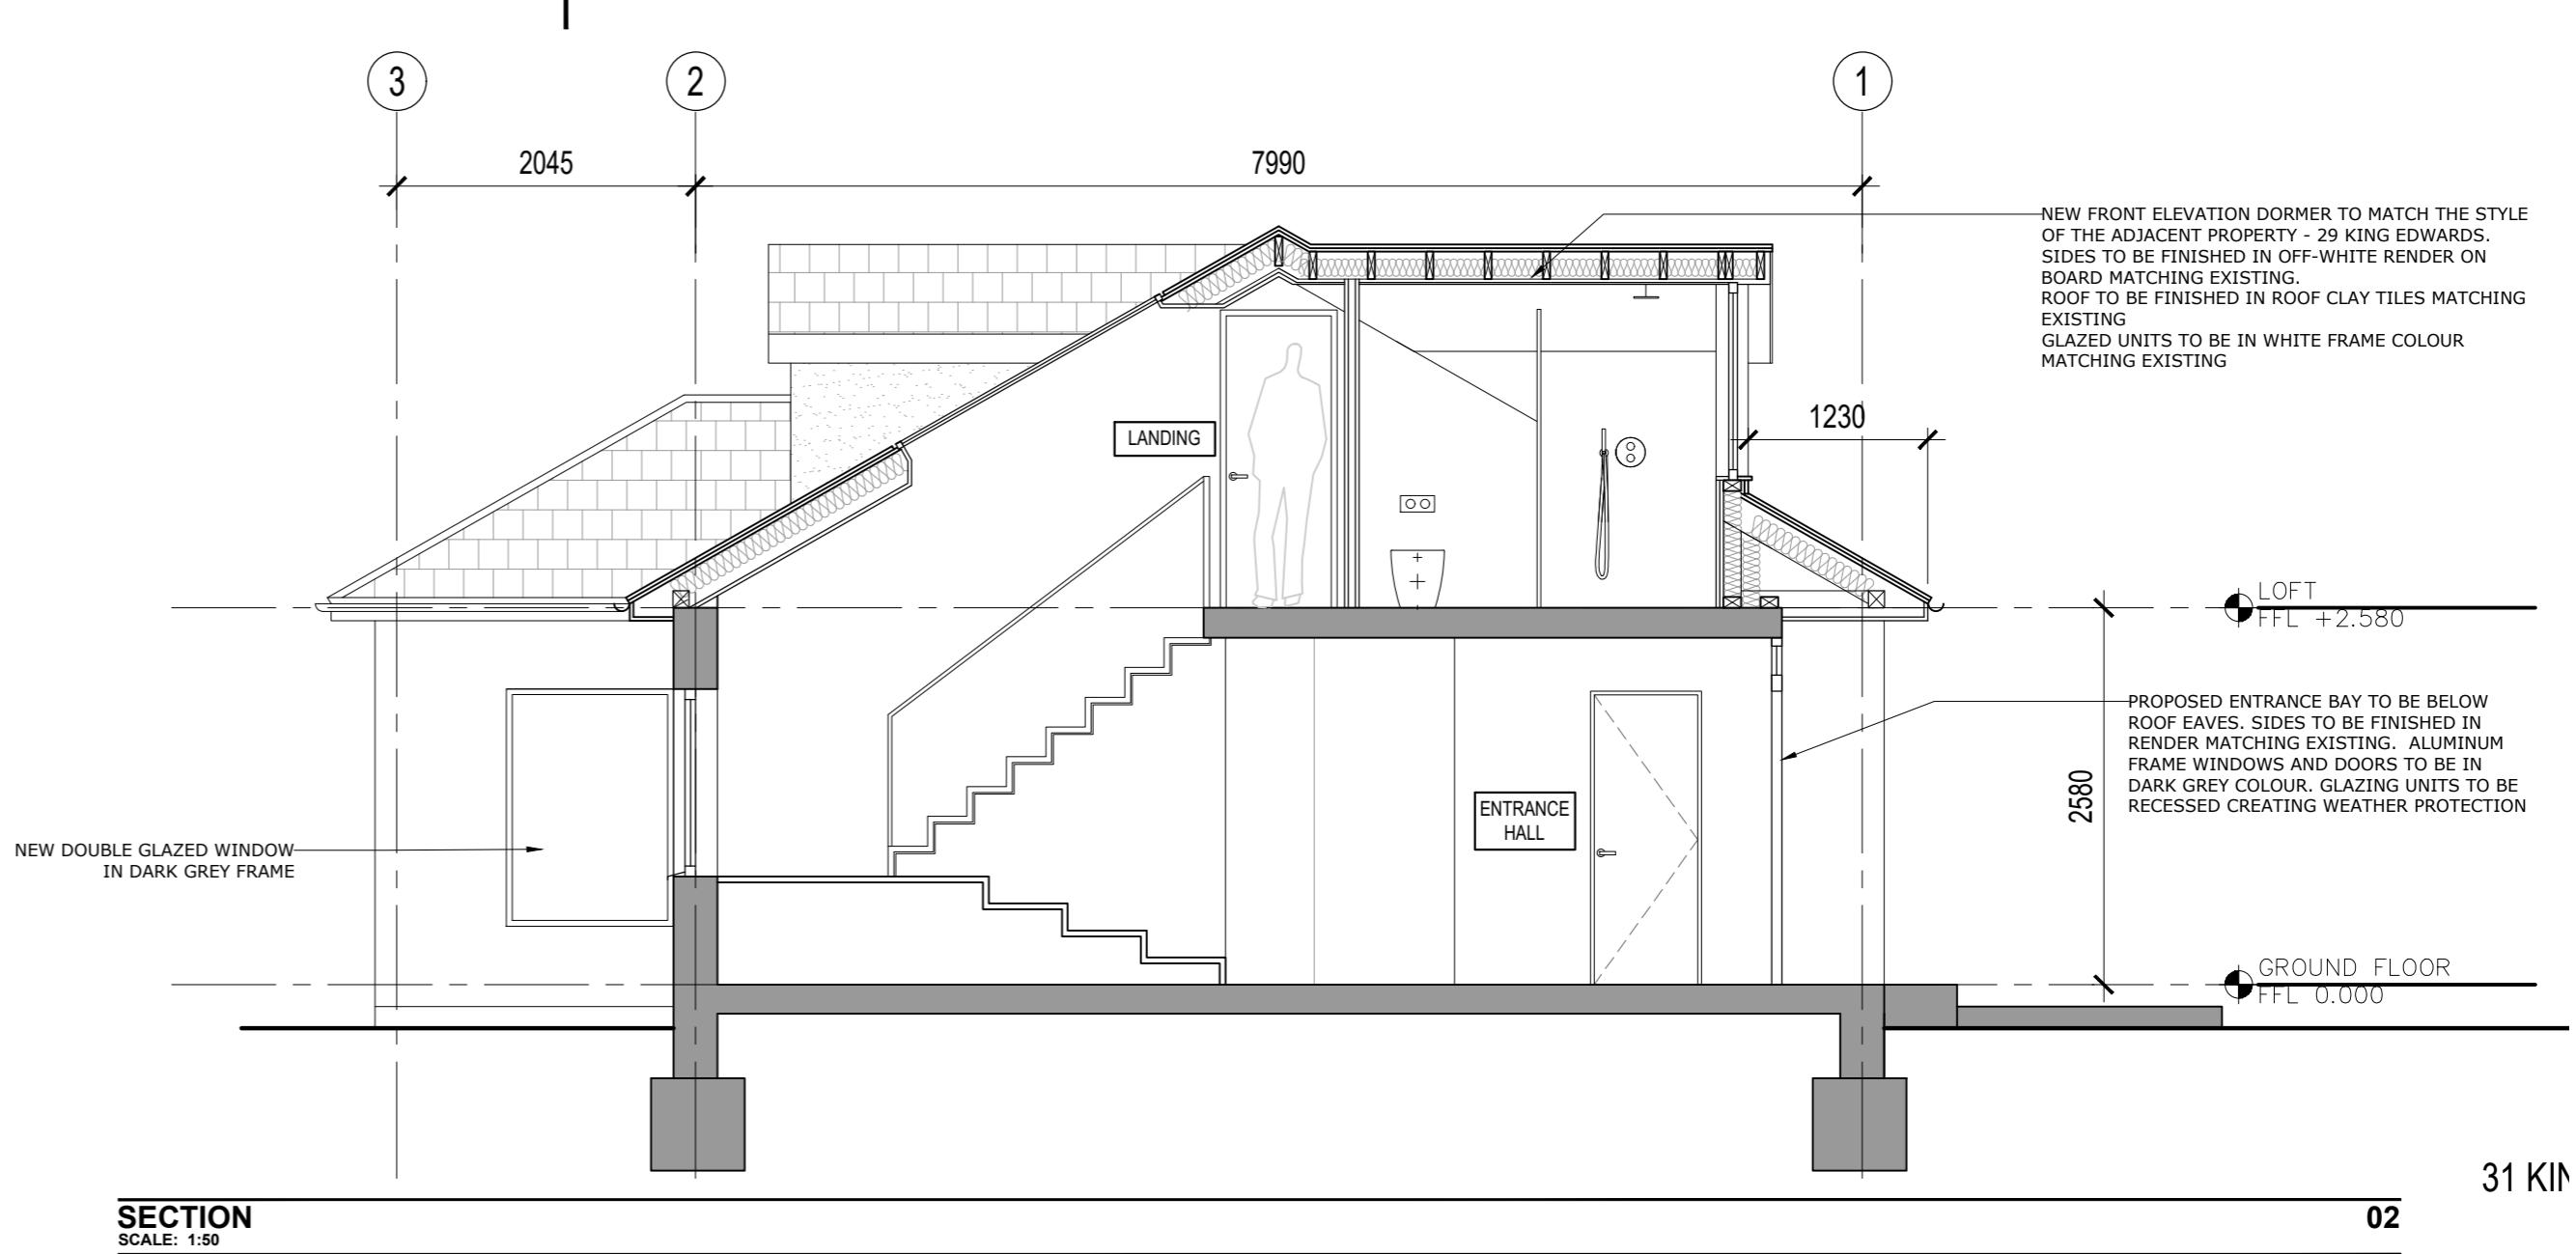


LONDON DESIGN OFFICE

client
ZIVILE MARTIN

PRELIMINARY

notes:
Do not scale from drawings. All discrepancies to be reported to Gensler architect immediately. All dimensions to be verified by contractor on site prior to any works.

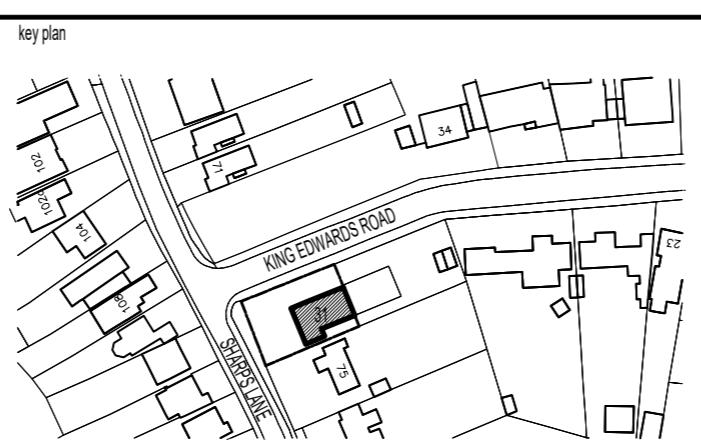

category	GA		
family	PROPOSED		
title	SECTIONS		
A	03.03.2020	ISSUED FOR PLANNING	TP AS
rev	date	revision note	author checked

project	31 KING EDWARDS ROAD		
RESIDENTIAL REFURBISHMENT			
project no	03.0017.000	date	02.12.2018
scale	1:50 @ A2 / 1:100 @ A4	drawn	AS TP
number		rev	

A1.300

© LONDON DESIGN OFFICE 2018
All rights reserved, including but not limited to The Copyright, Designs and Patents Act 1988

A