


01

notes:

Do not scale from drawings. All discrepancies to be reported to LDO architect immediately. All dimensions to be verified by contractor on site prior to any works.

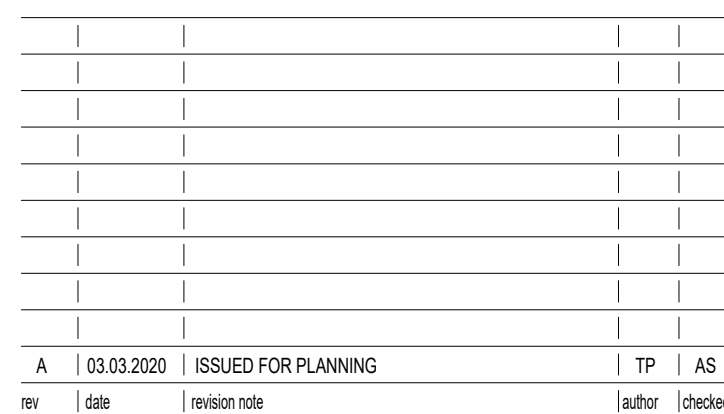

project 31 KING EDWARDS ROAD			
RESIDENTIAL REFURBISHMENT			
project no 03.0017.000			
scale 1:50 @ A2 / 1:100 @ A4	date 02.12.2018	drawn AS	checked TP
number XA1.111	rev A		
© LONDON DESIGN OFFICE 2018 All rights reserved, including but not limited to The Copyright, Designs and Patents Act 1988			