
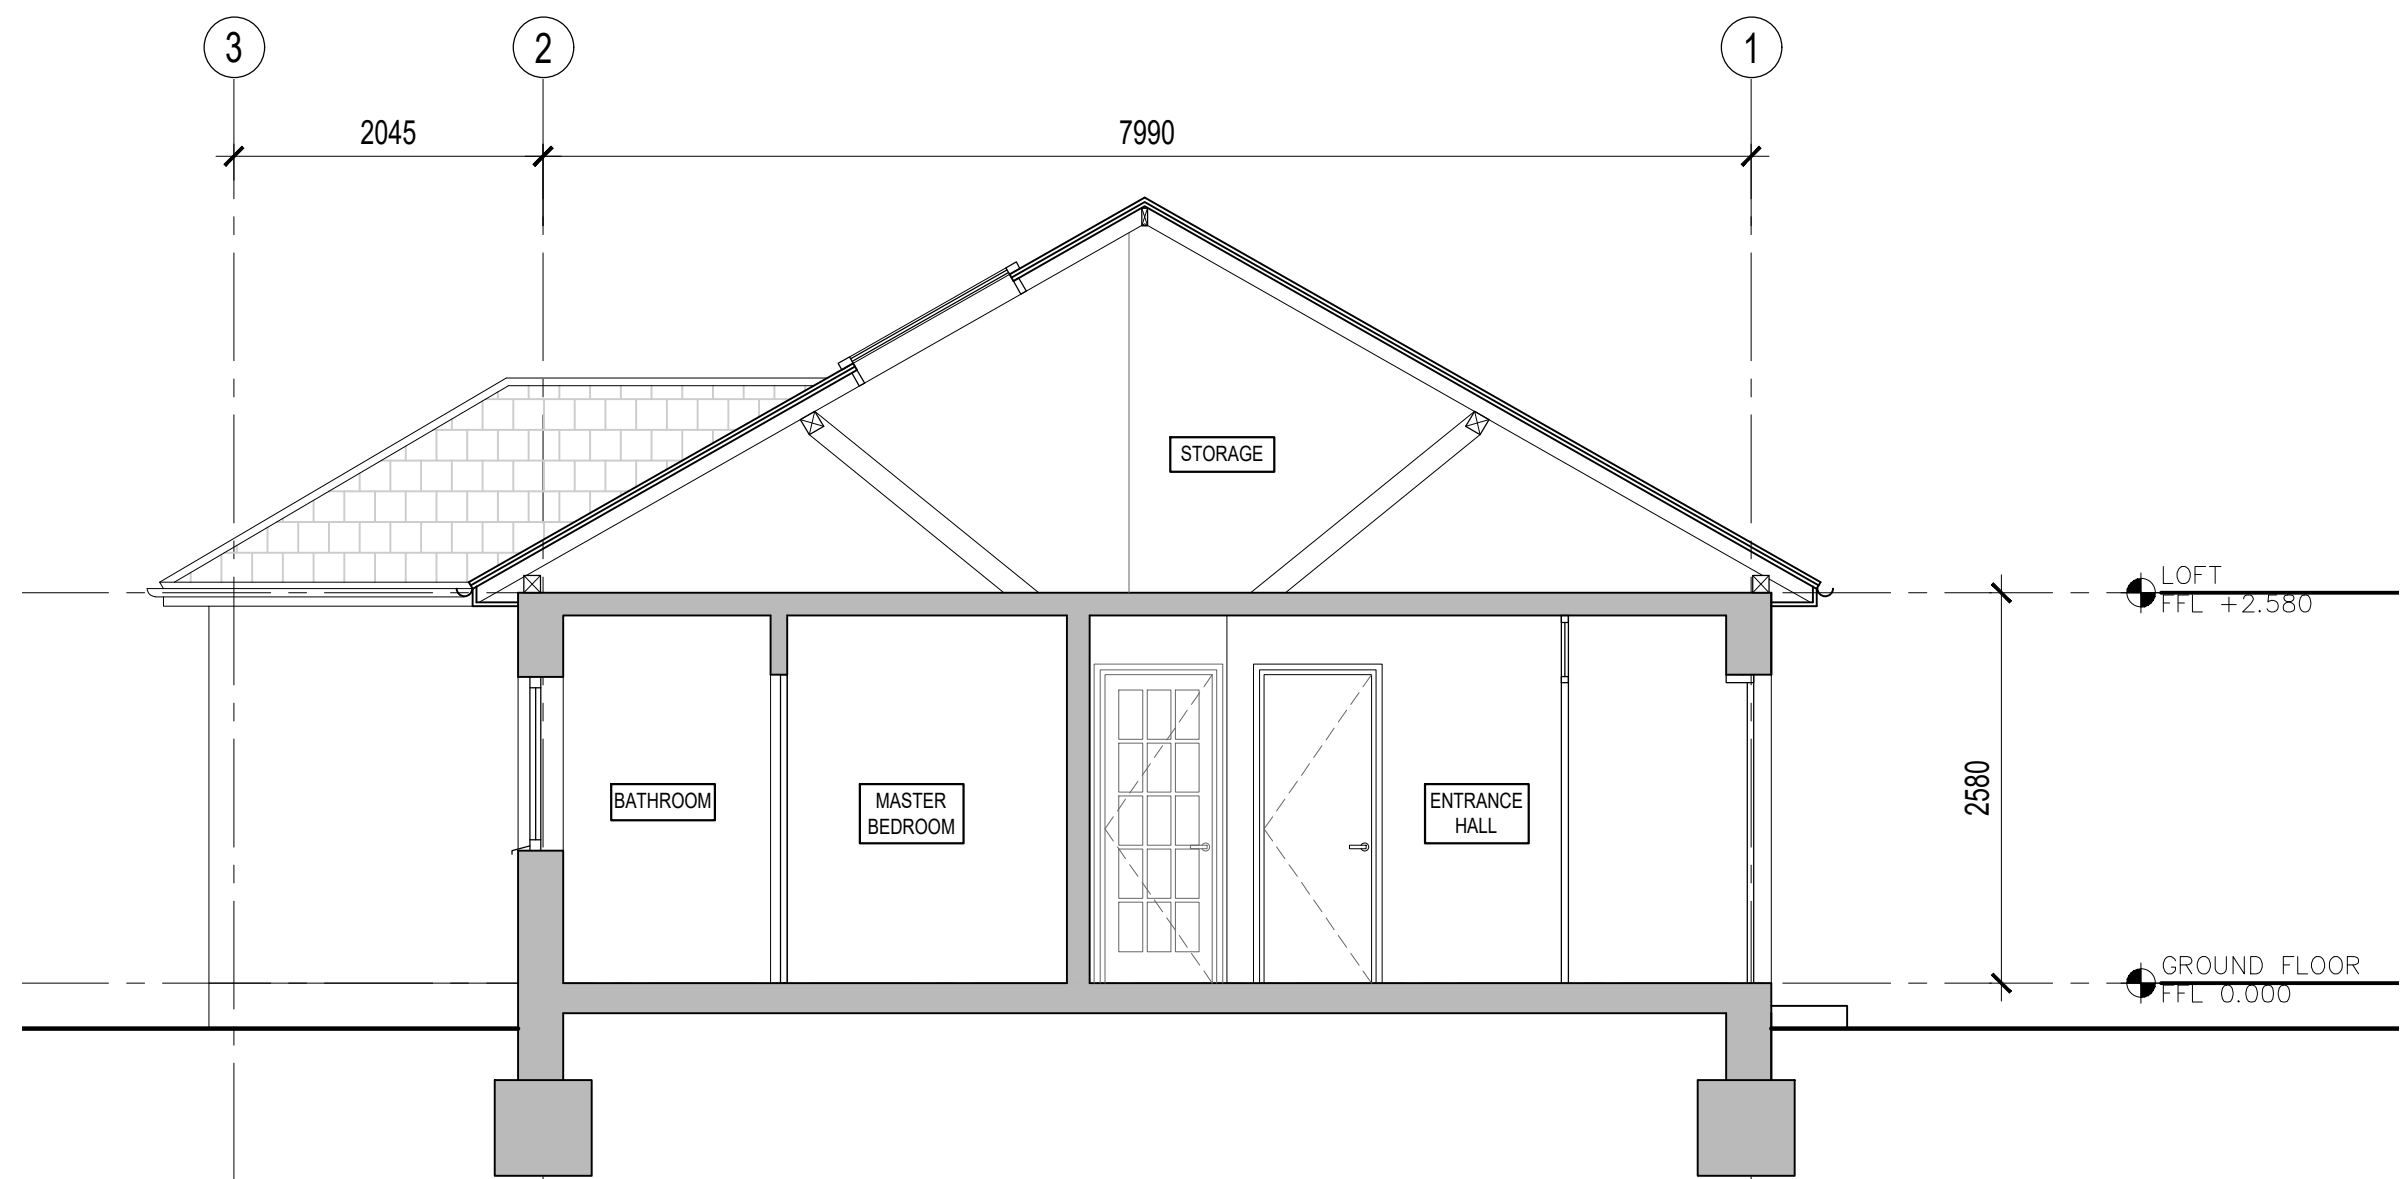


1

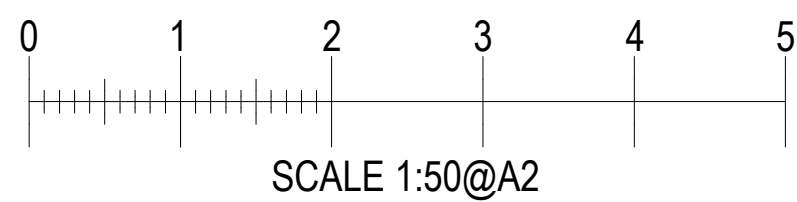

SECTION
SCALE: 1:50

01


LONDON DESIGN OFFICE

client
ZIVILE MARTIN

PRELIMINARY

notes:

Do not scale from drawings. All discrepancies to be reported to LDO architect immediately. All dimensions to be verified by contractor on site prior to any works.

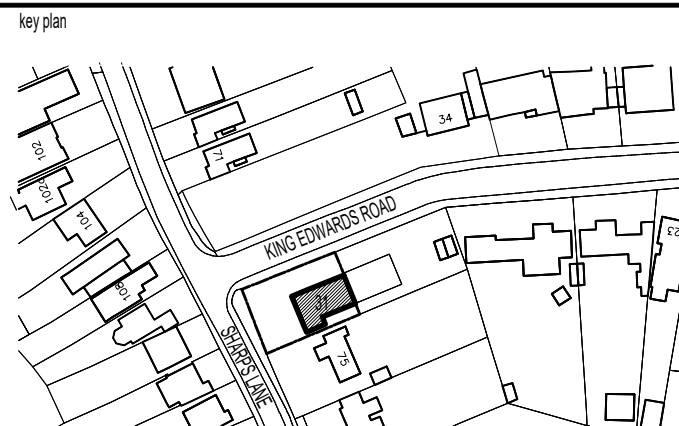

A	03.03.2020	ISSUED FOR PLANNING		TP	AS
rev	date	revision note		author	checked

category
GA
family
EXISTING
title
SECTIONS

project no			
31 KING EDWARDS ROAD			
RESIDENTIAL REFURBISHMENT			
project no			
03.0017.000			
scale	date	drawn	checked
1:50 @ A2 / 1:100 @ A4	02.12.2018	AS	TP
number	rev		
XA1.300			A