


1 FENCE TYPE 1 - 2.4m HIGH SECURITY FENCE - &

FENCE TYPE 2 (PAS 68) - 2.4m HIGH SECURITY FENCE


scale 1 : 25

2 TYPICAL SECURITY FENCE SECTION - FENCE TYPE 1 / 2 (PAS 68) / 3
scale: NTS

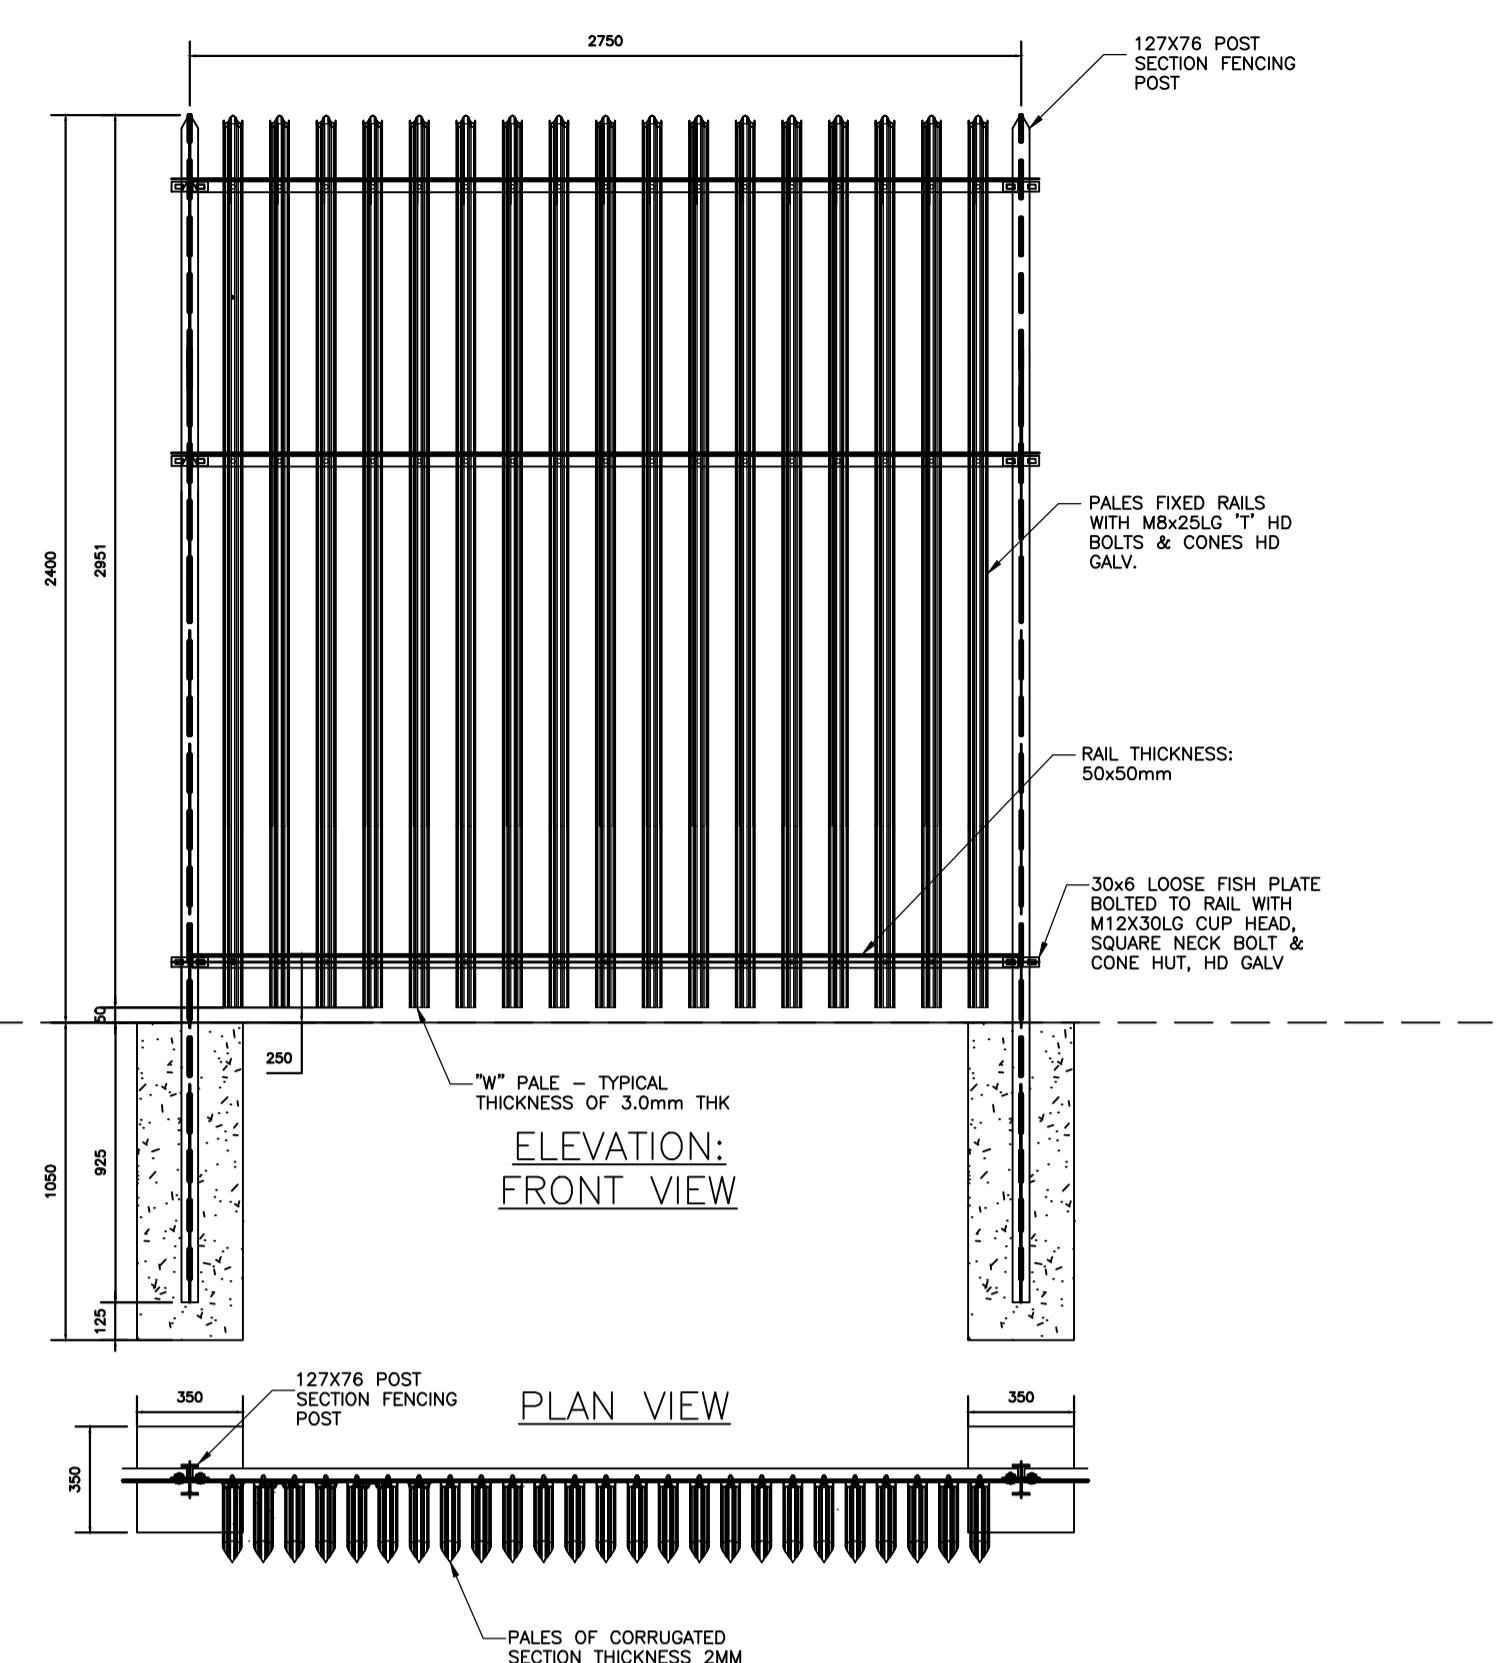


3 FENCE TYPE 3 - 3.0m HIGH SECURITY FENCE

scale 1 : 25

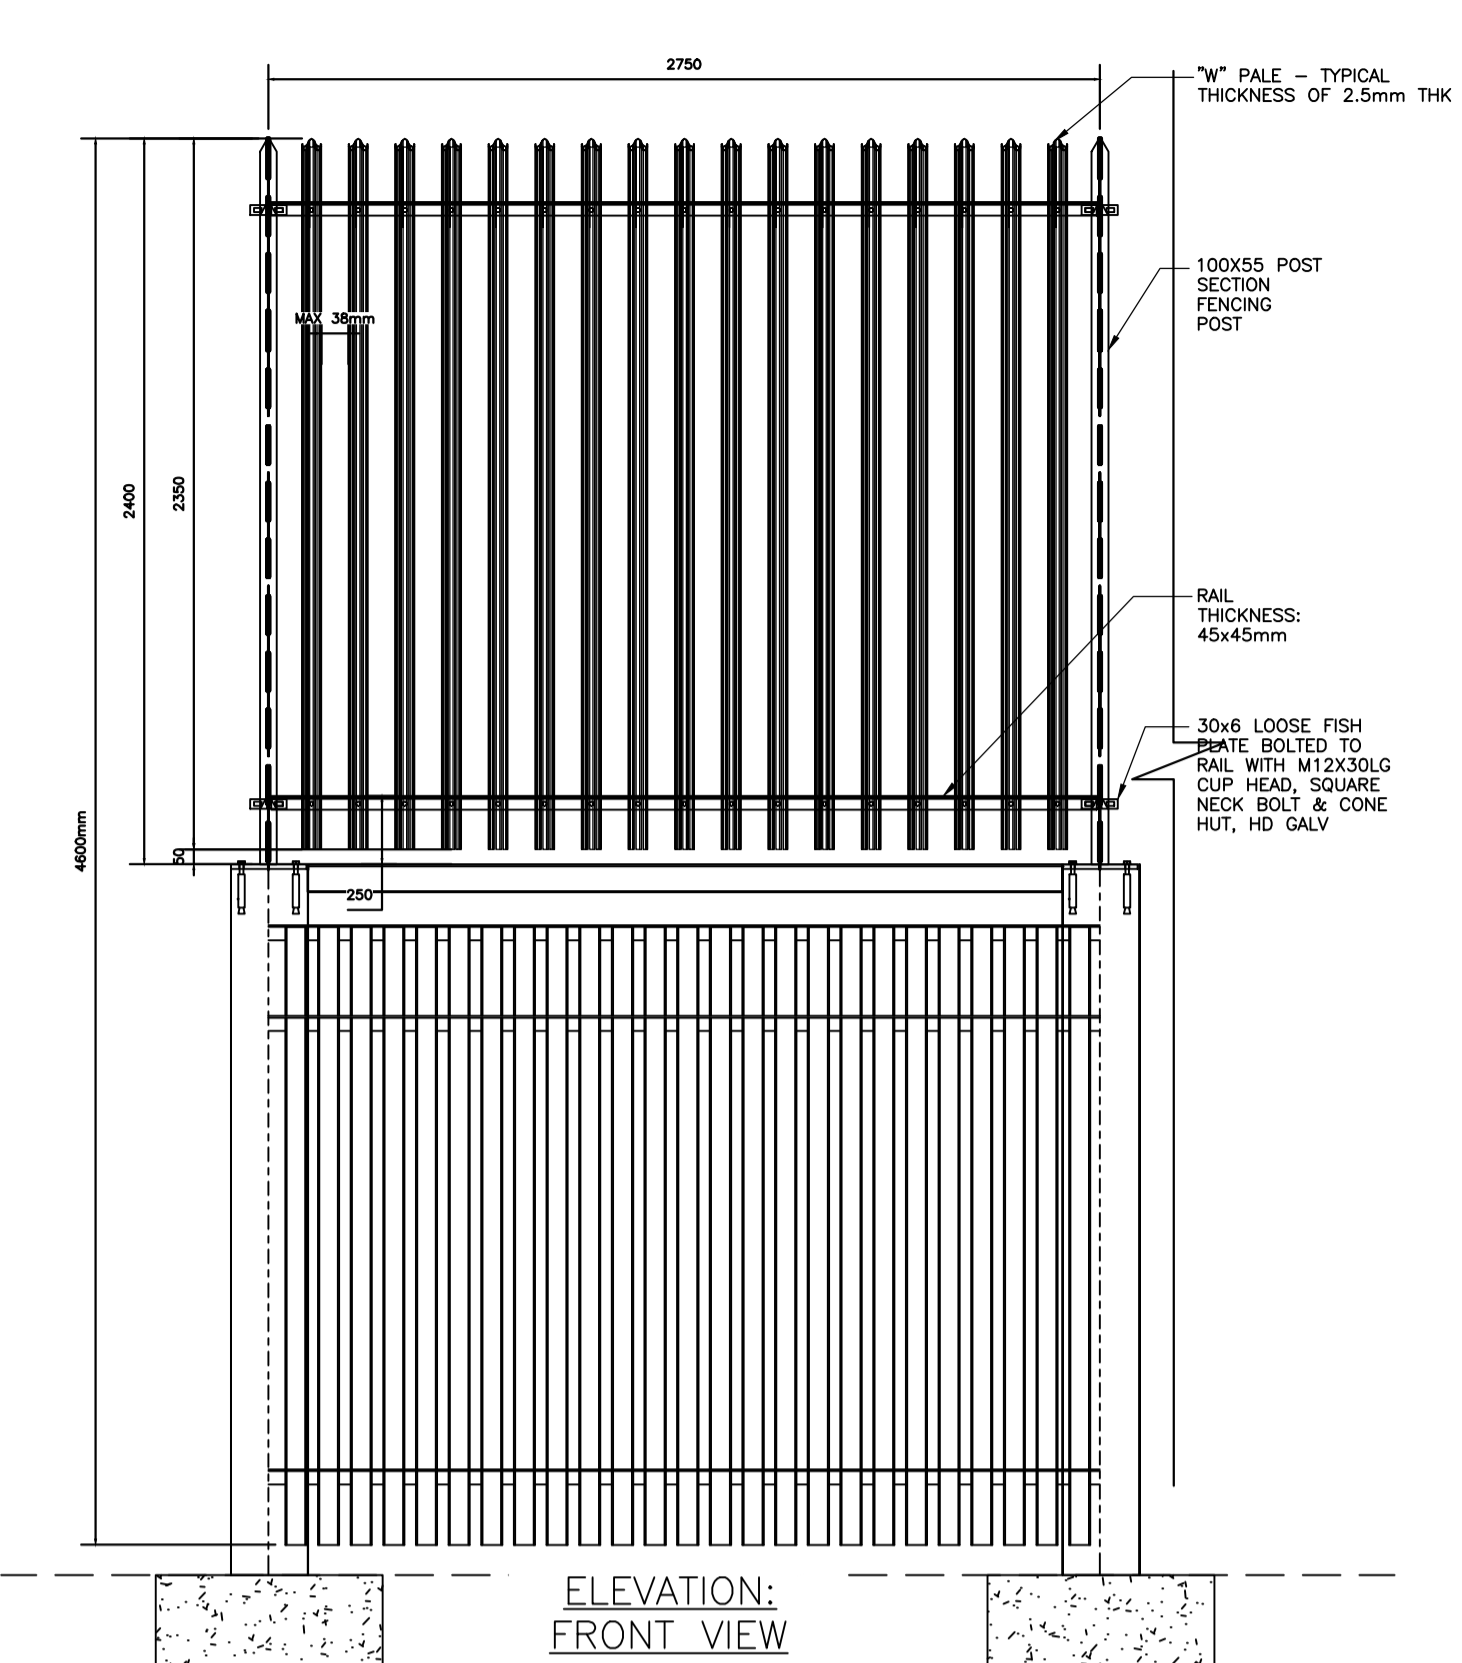


4 FENCE TYPE 1A - 2.4m HIGH SECURITY FENCE ON ±2.2m HIGH STRUCTURAL FRAME

scale 1 : 25

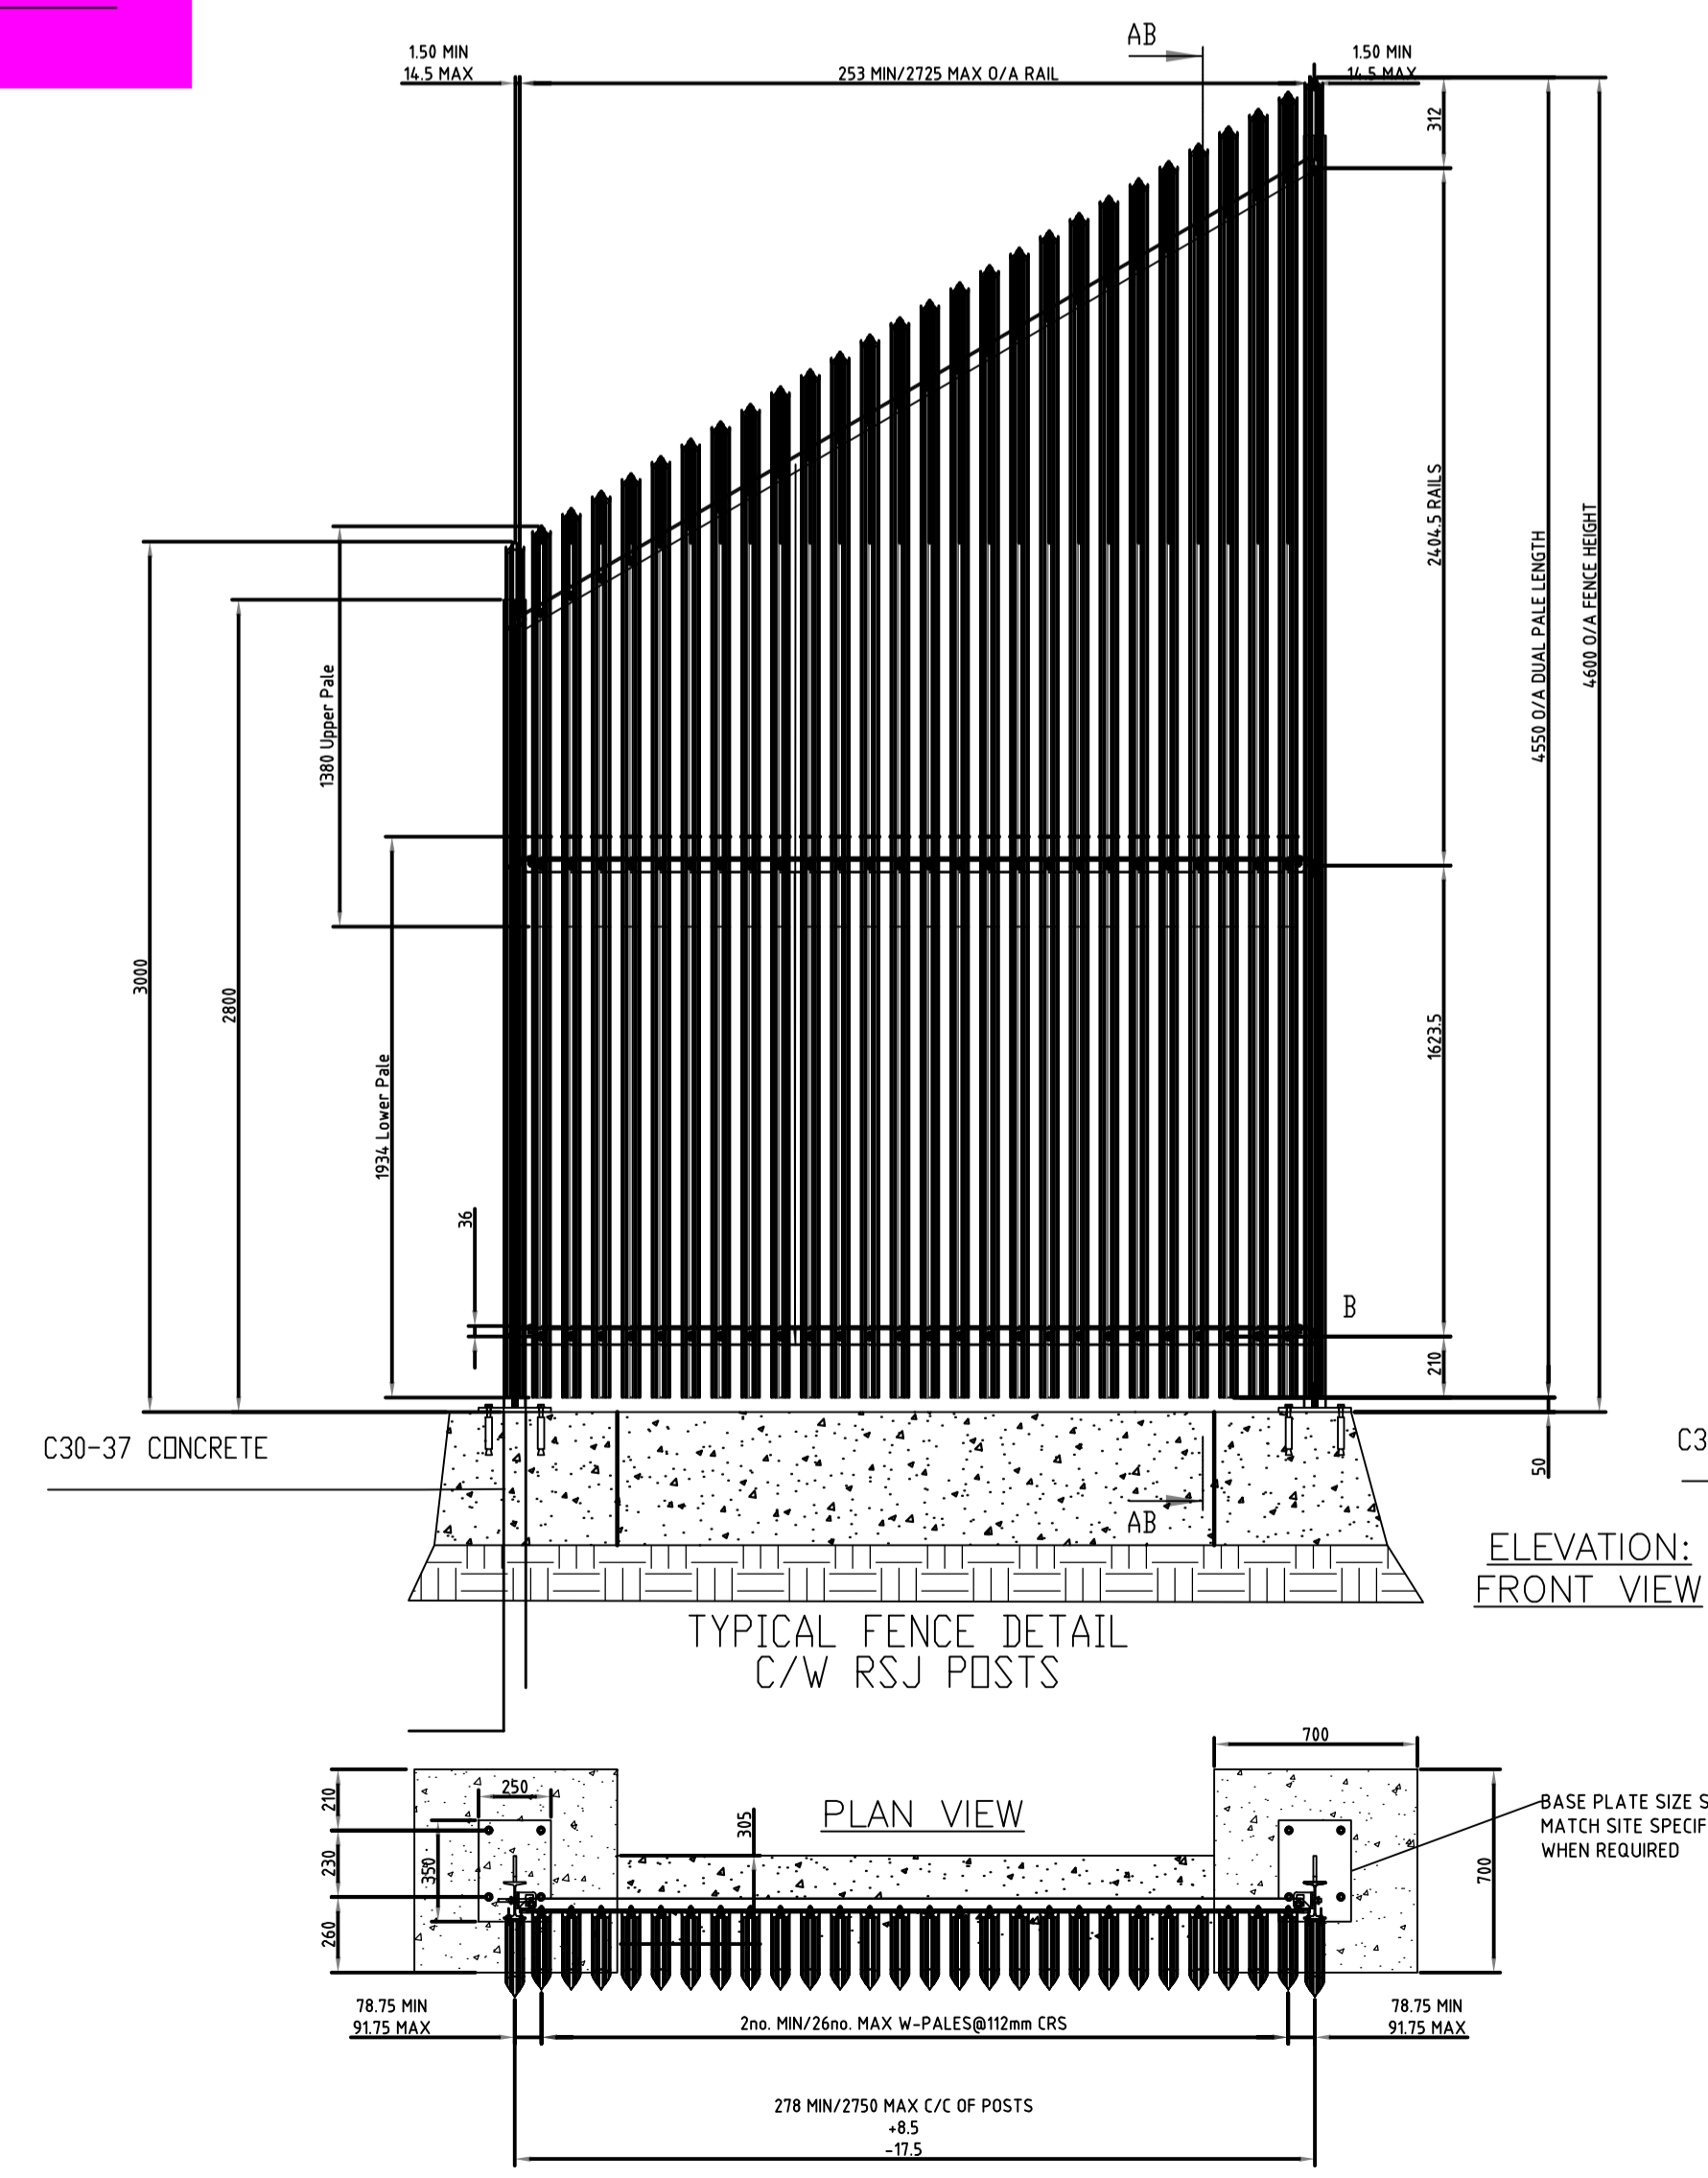

5 TYPICAL FENCE TRANSITION DETAIL: 3.0m - 4.6m
scale 1 : 25

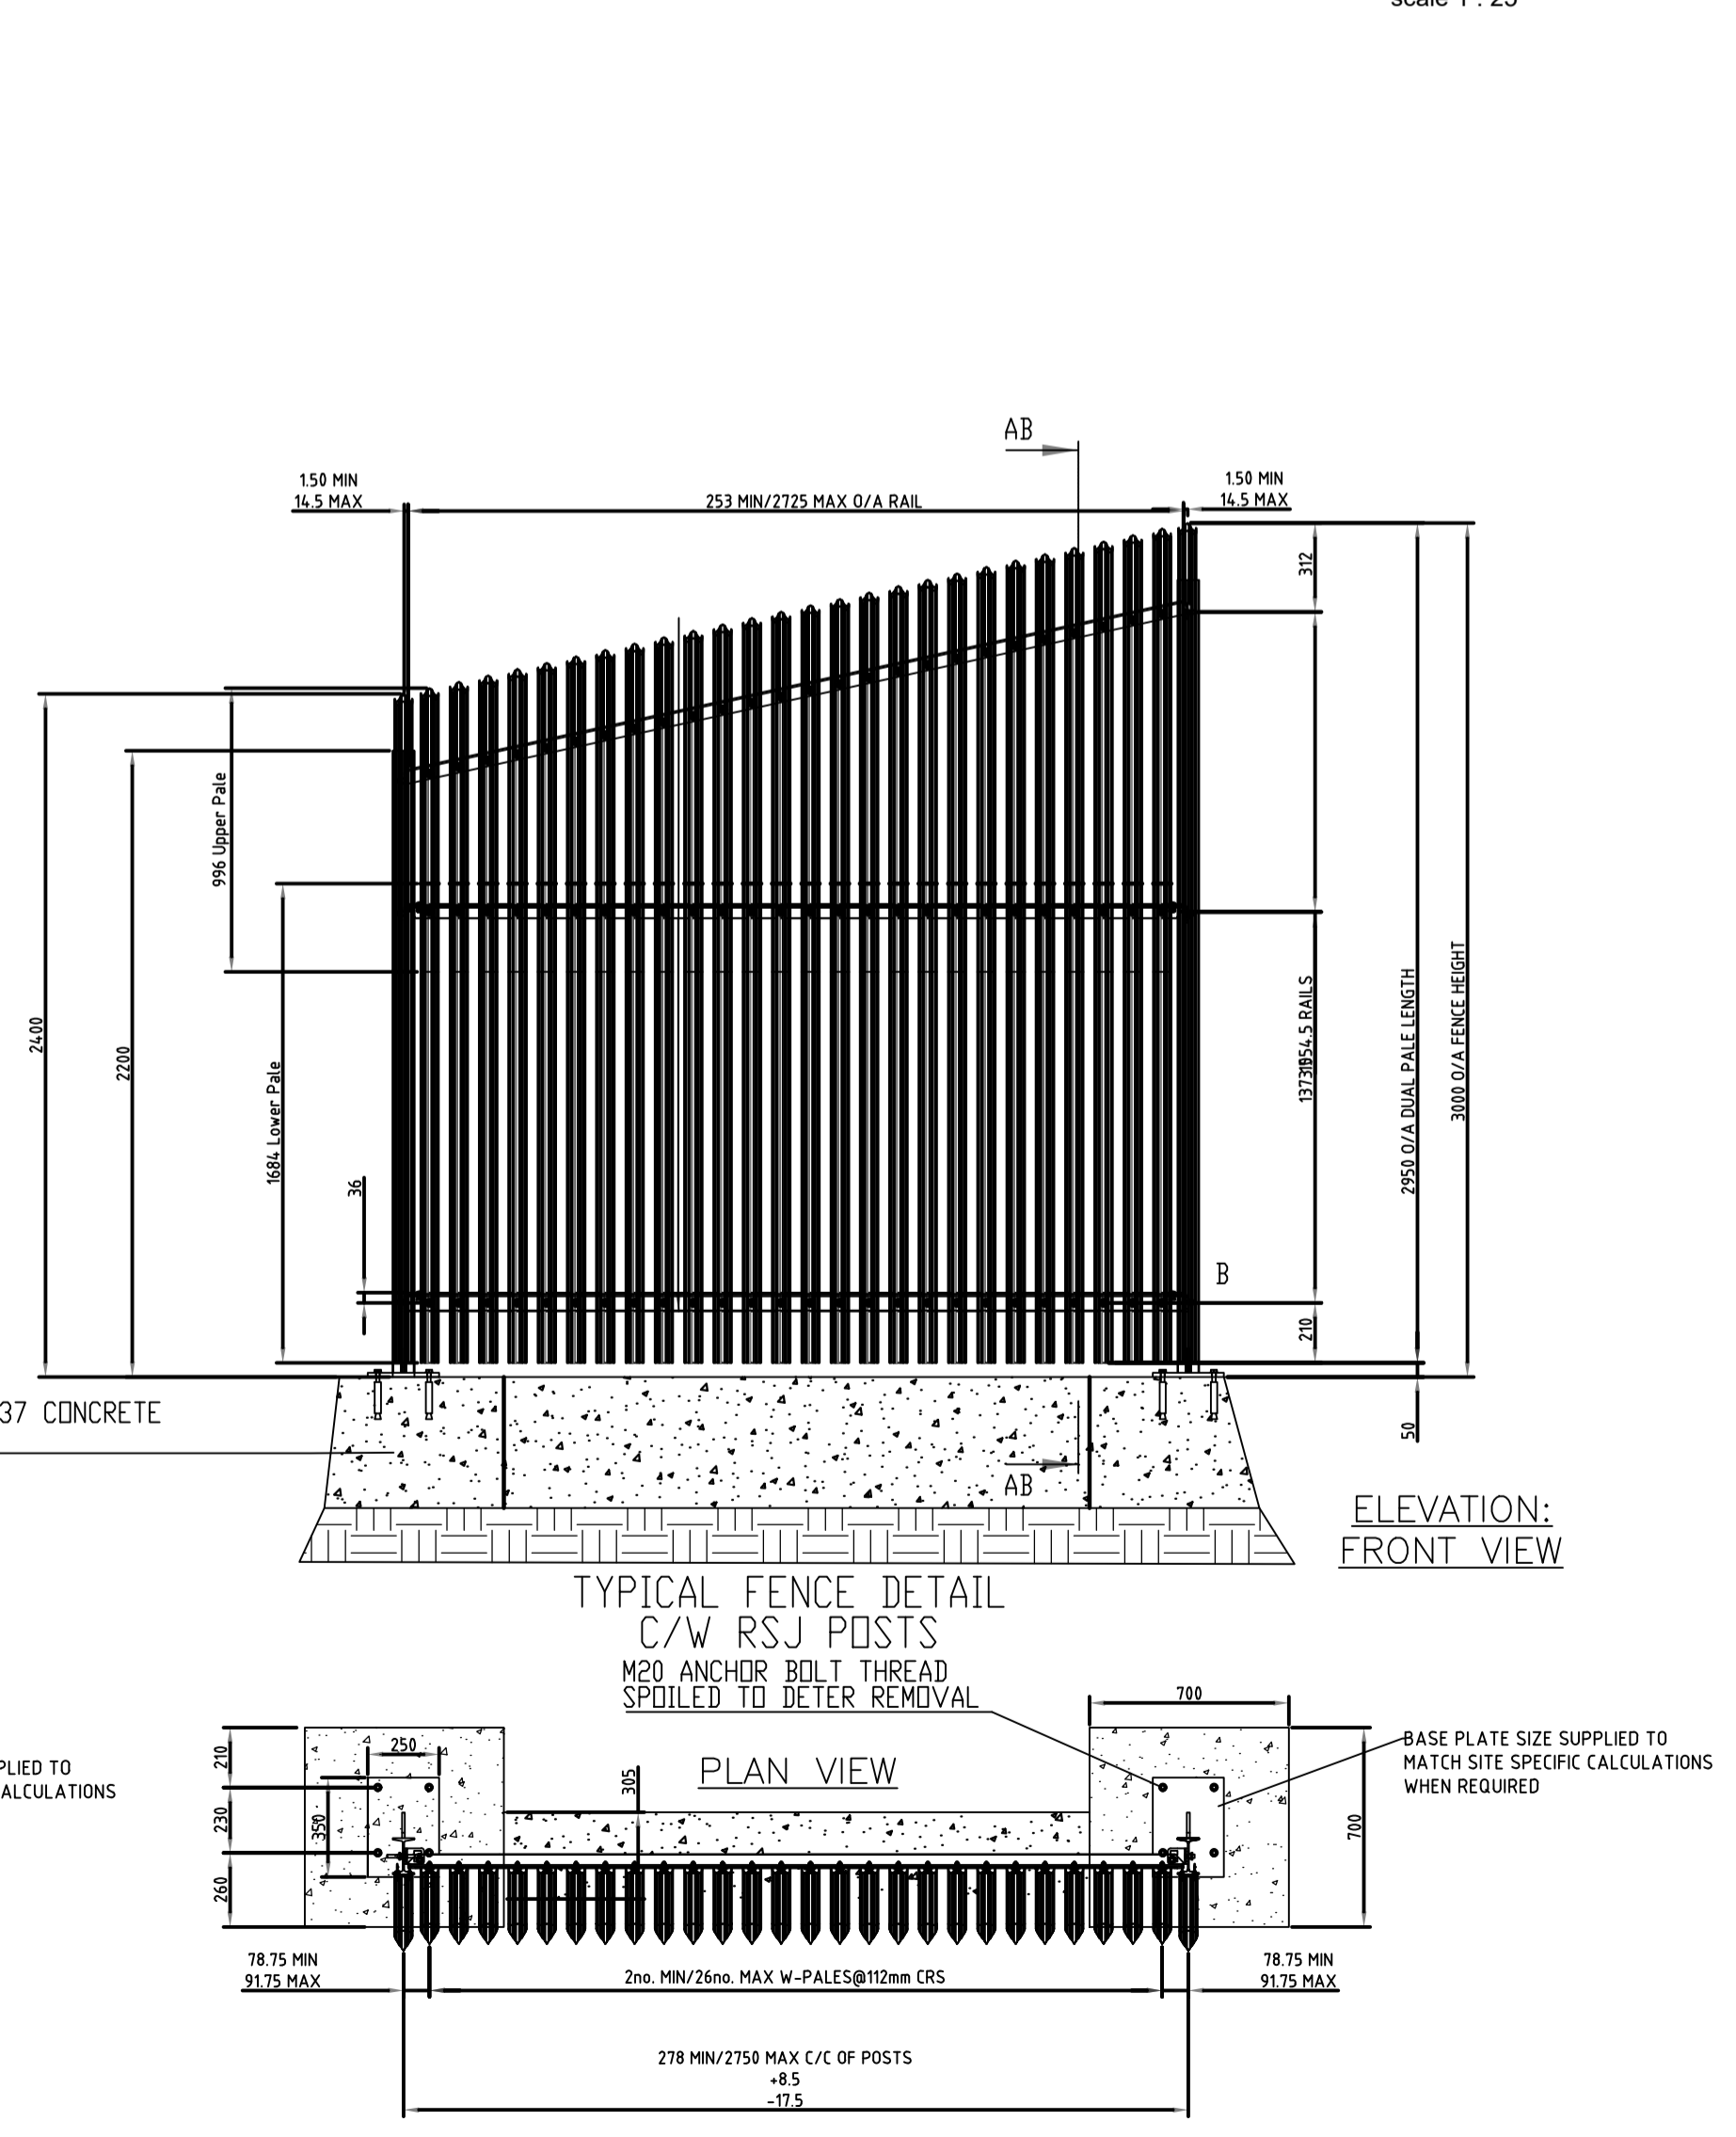

6 TYPICAL FENCE TRANSITION DETAIL: 2.4m - 3.0m
scale 1 : 25

REV	DATE	DESCRIPTION	DRN ENG CHK APP
P01	12/09/2024	DRAFT PLANNING	MDV RDP JM CD
P02	09/10/2024	PLANNING APPLICATION	MDV RDP JM CD

CONFIDENTIAL
ANY UNAUTHORIZED USE OR REPRODUCTION OF THIS DOCUMENT IN WHOLE OR IN PART IS PROHIBITED. DELETE THIS DOCUMENT IF YOU HAVE RECEIVED IT IN ERROR.

ARCHITECT:	CIVIL/STRUCTURAL ENGINEERS:
MCA Architects Simon Sedgwick +3538150916 4 Hanover Wharf, Agard Rd, Dublin 02, D02 HX39	CSEA Ruadh Du Plooy(C)/David Kennedy(S) 01 288 5006 3rd Floor The Highline, Bakers Point, Dun Laoghaire, Dublin, A96 KW29
MECH/ELEC ENGINEERS:	SECURITY ENGINEER:
Ethos Engineering Gary O'Riely(M) Peter Kantor(E) +35312932220 Apex Business Centre, Blackthorn Road, Sandyford, Dublin D18 DH76	Seculitas Shane Clarke +35318015572 Suite 7/8, Bracktown Business Park, Clonsilla, Dublin 15, D15 K8NP
LANDSCAPE ARCHITECT:	OTHER CONSULTANT:
HEDUK Akash Wadhawan 0162711600 One Wessex Way, Colden Common Winchester UK, SO211WG	

PROJECT:	SILVERDALE SITE
TITLE:	FENCING ELEVATIONS & TRANSITION DETAILS
SHEET NO.:	C-2240
FILE NO.:	24_079-CSE-00-XX-DR-C-2240
PAPER SIZE:	ISO A1
SCALE:	NTS
REV:	P02