


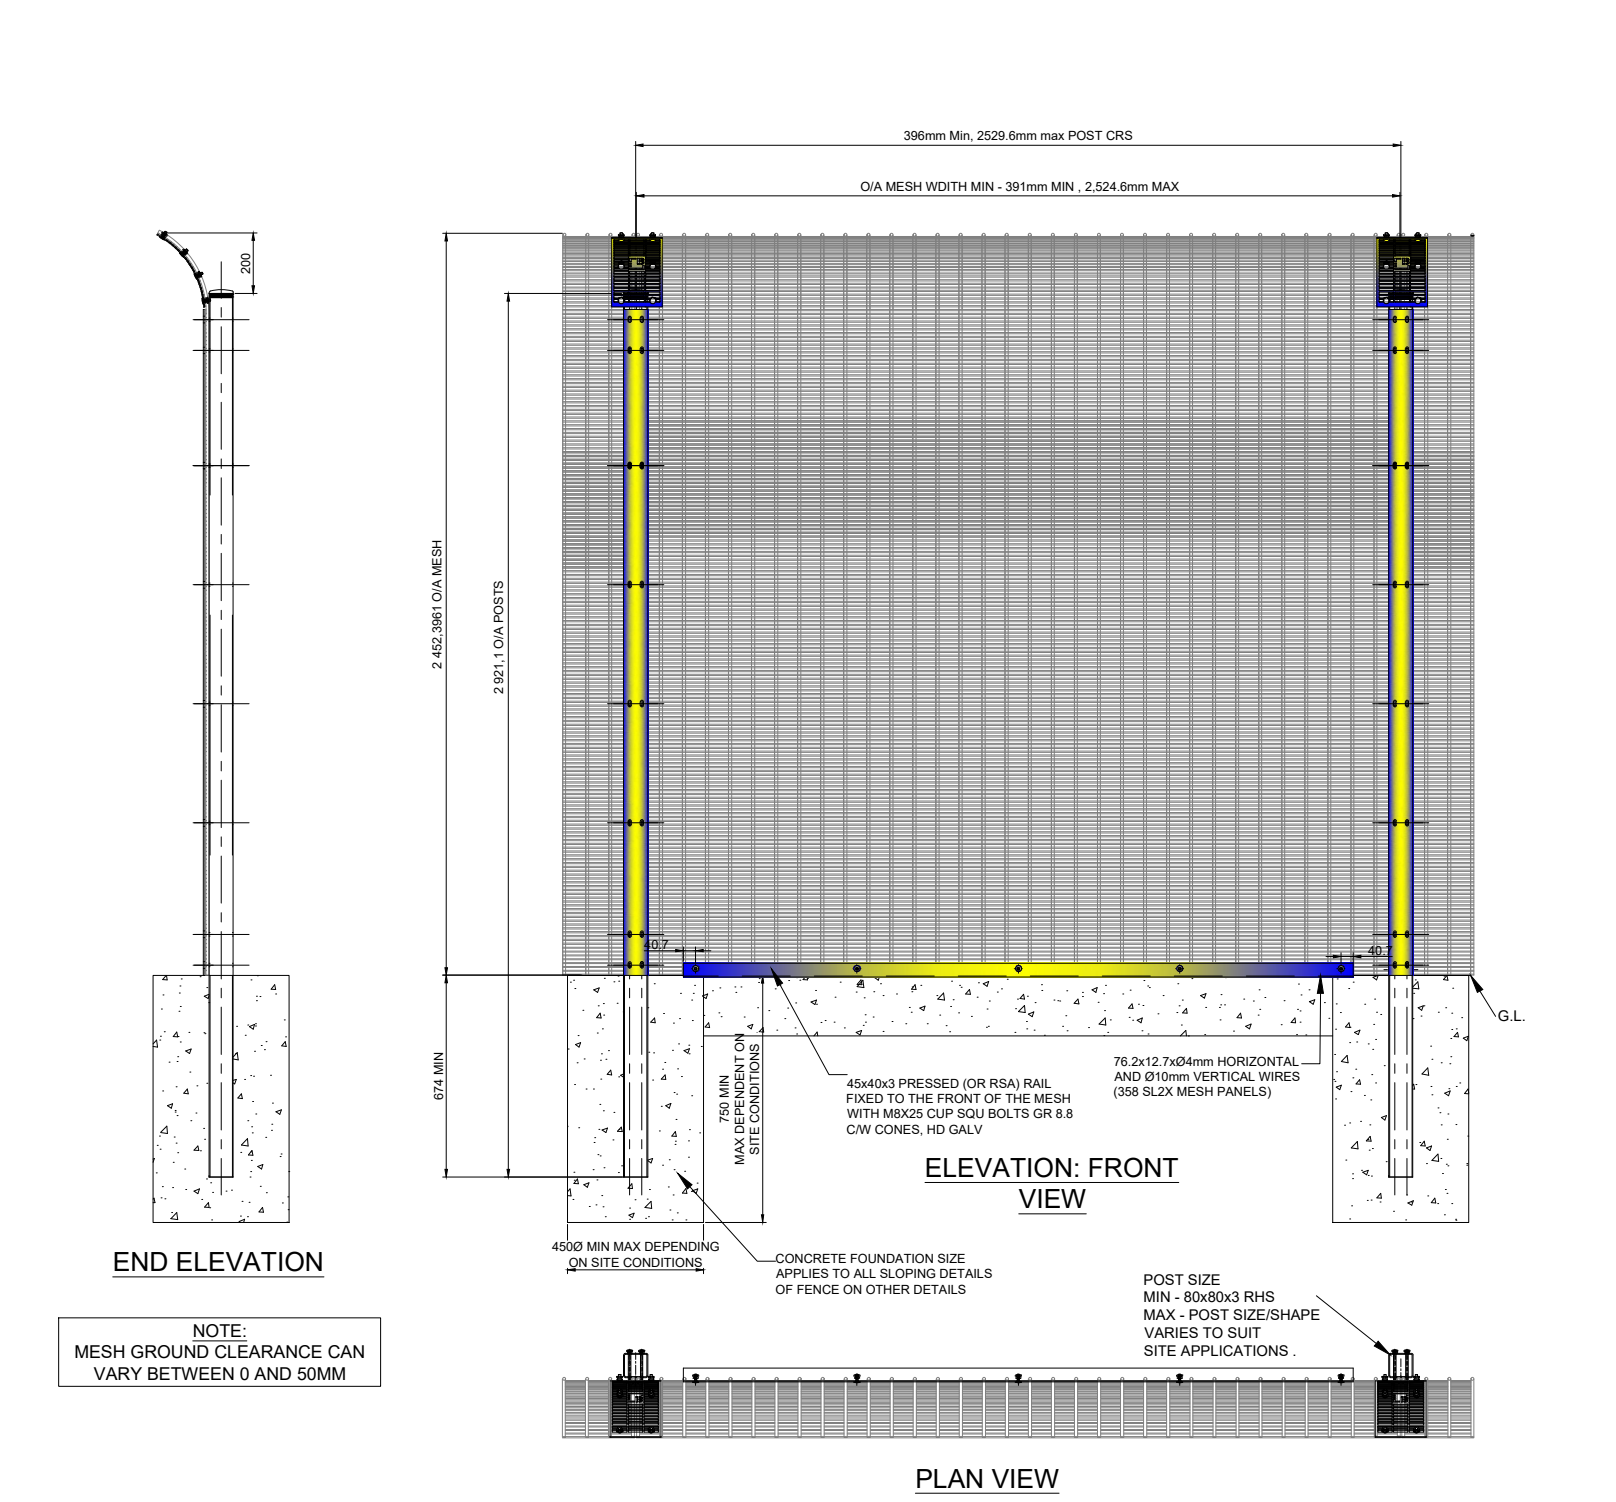


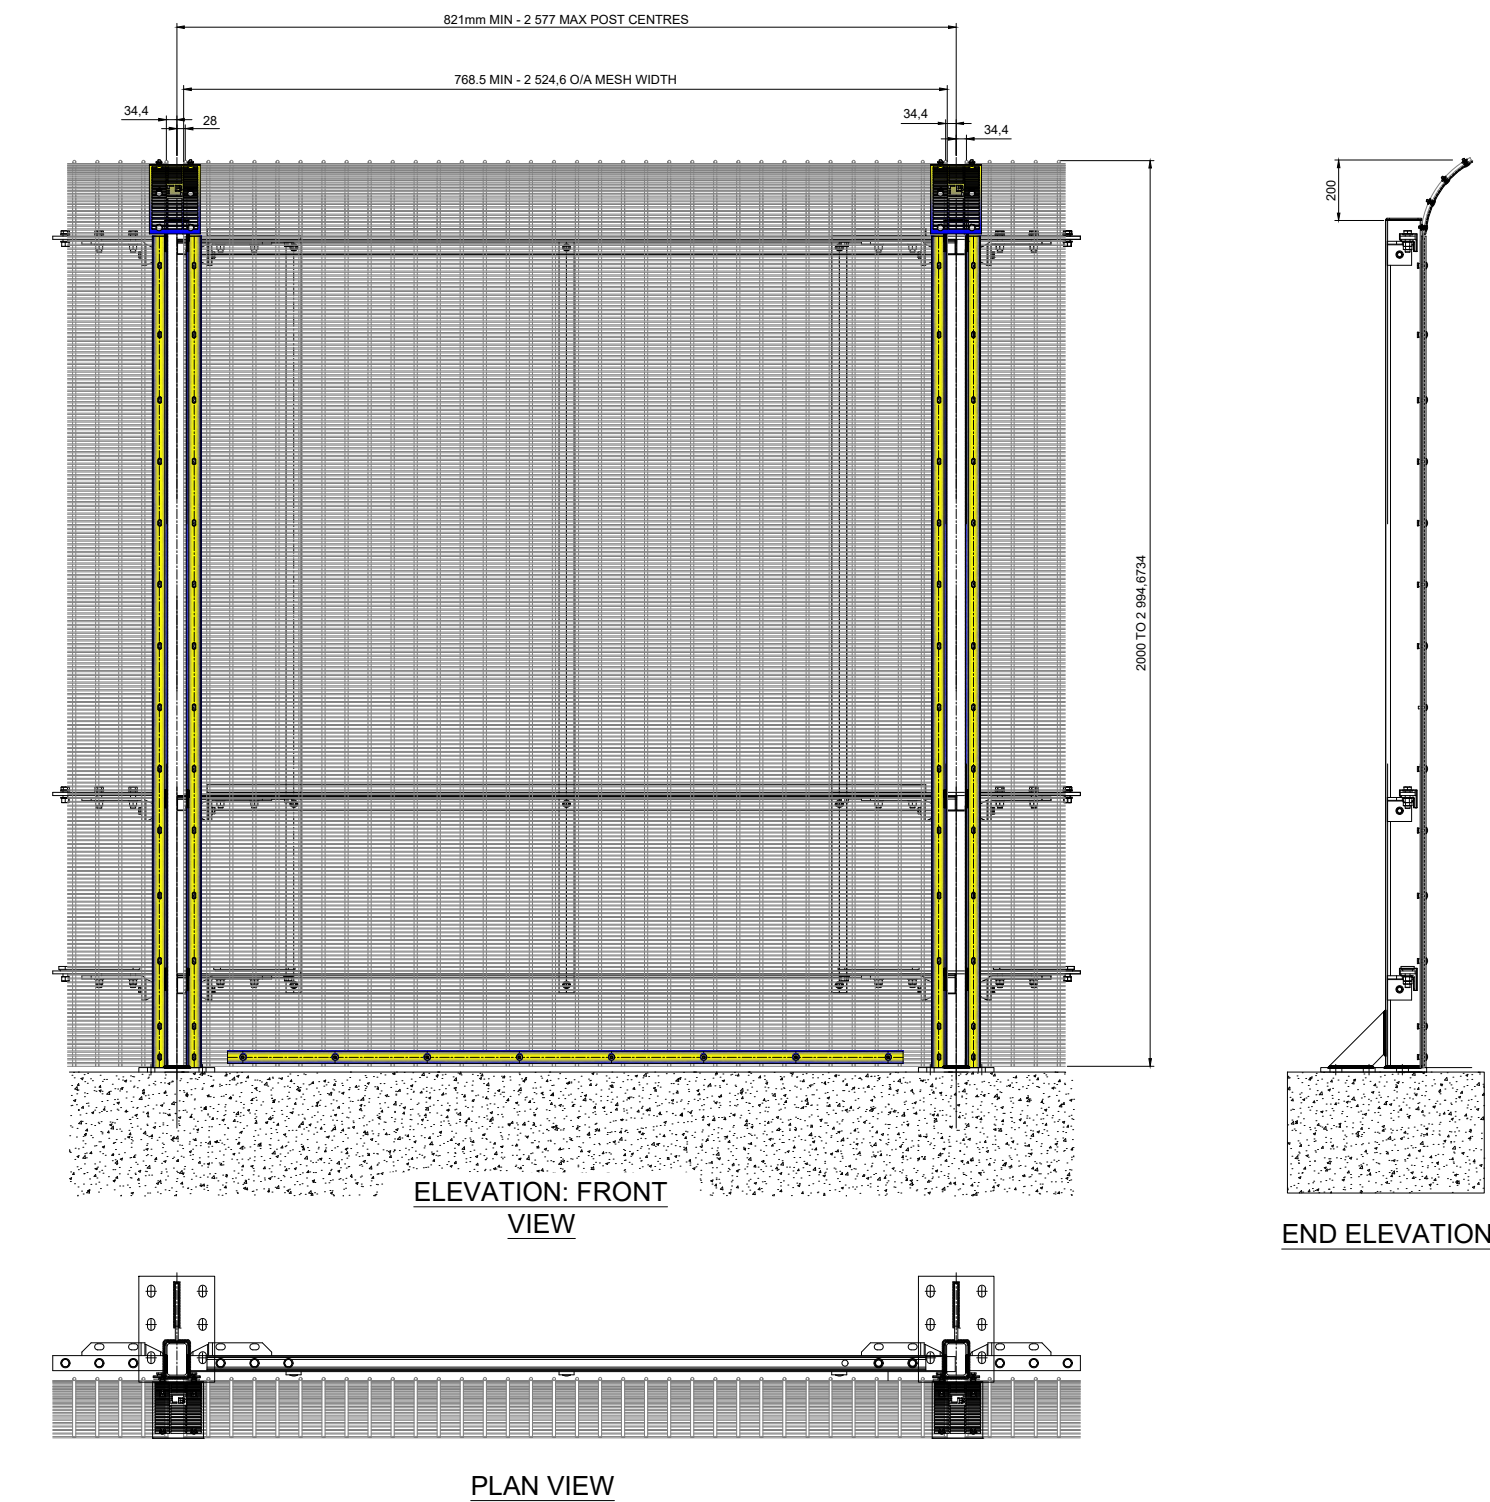

1 TYPE 1: 2.4m HIGH WELDMESH OPTION - SECUREGUARD SL2x SR2 & TYPE 3: 3.0m WELDMESH OPTION - SECUREGUARD SL2x SR2

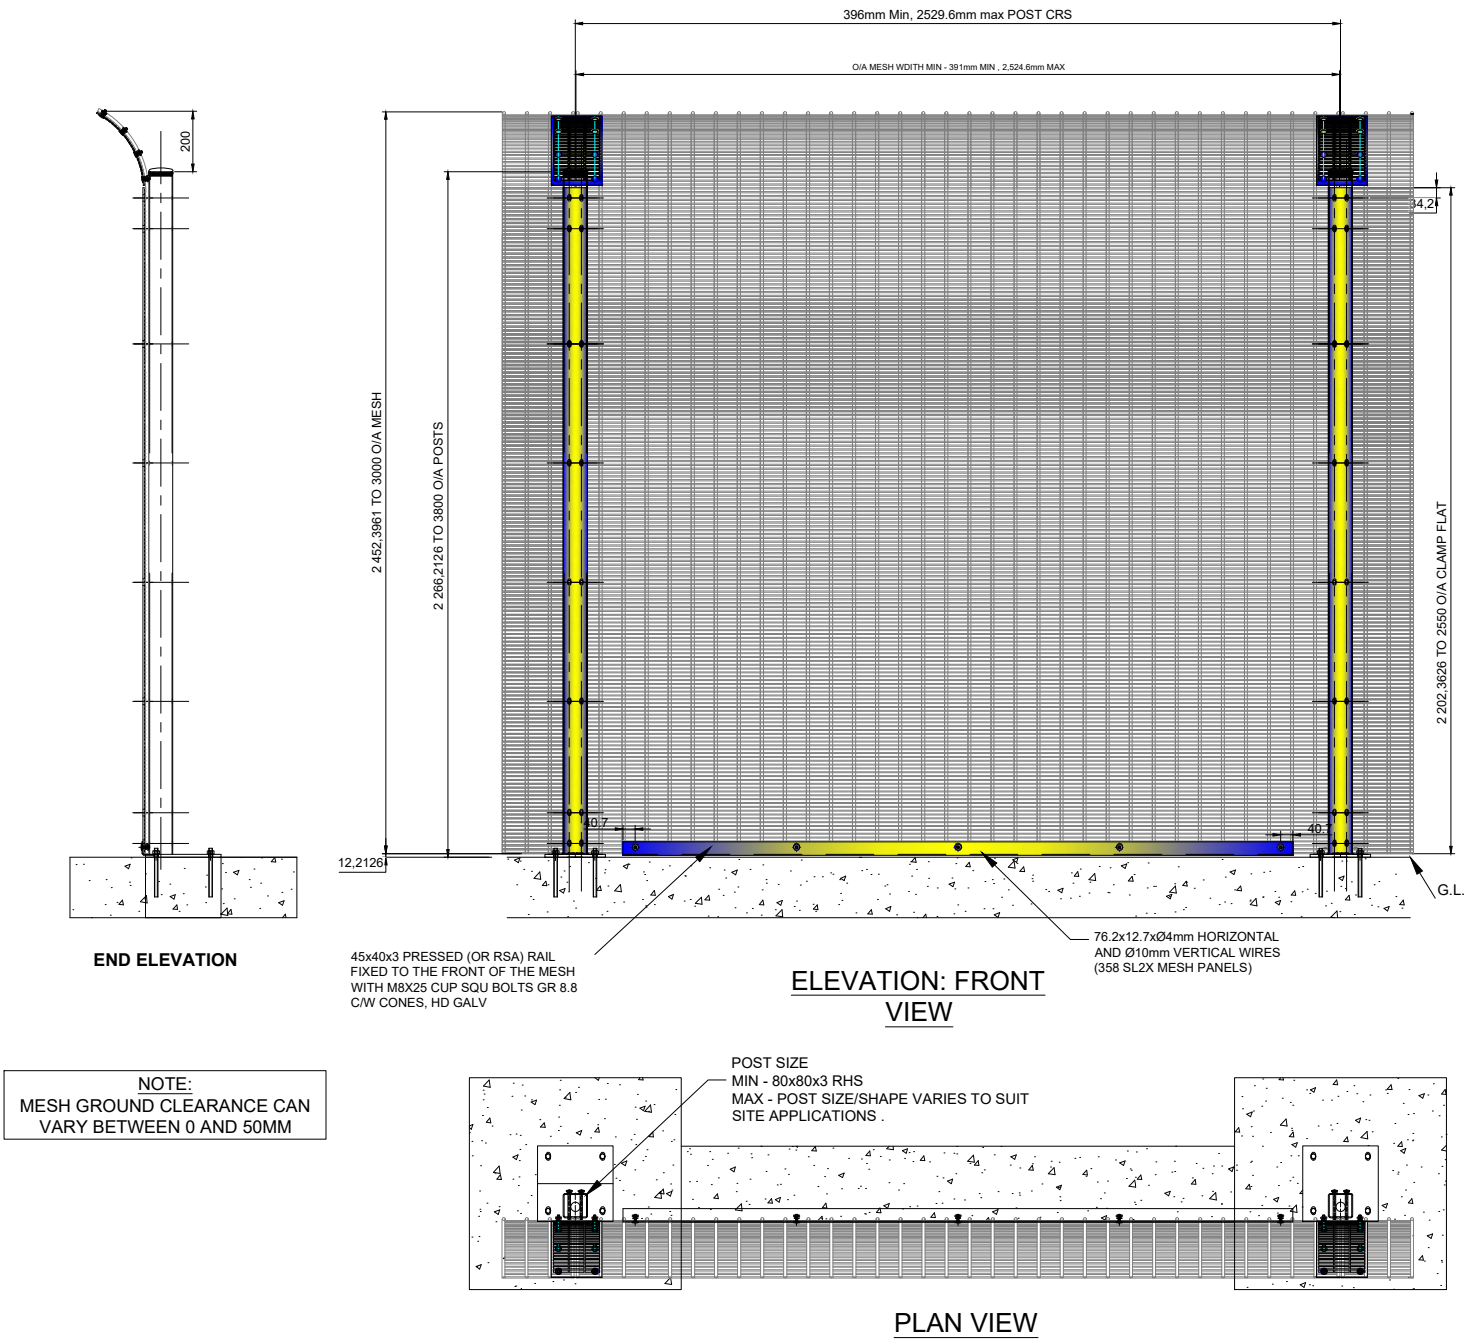


2 TYPE 2: 2.4m WELDMESH OPTION - SECUREGIARD SL2x RCS (PAS68)


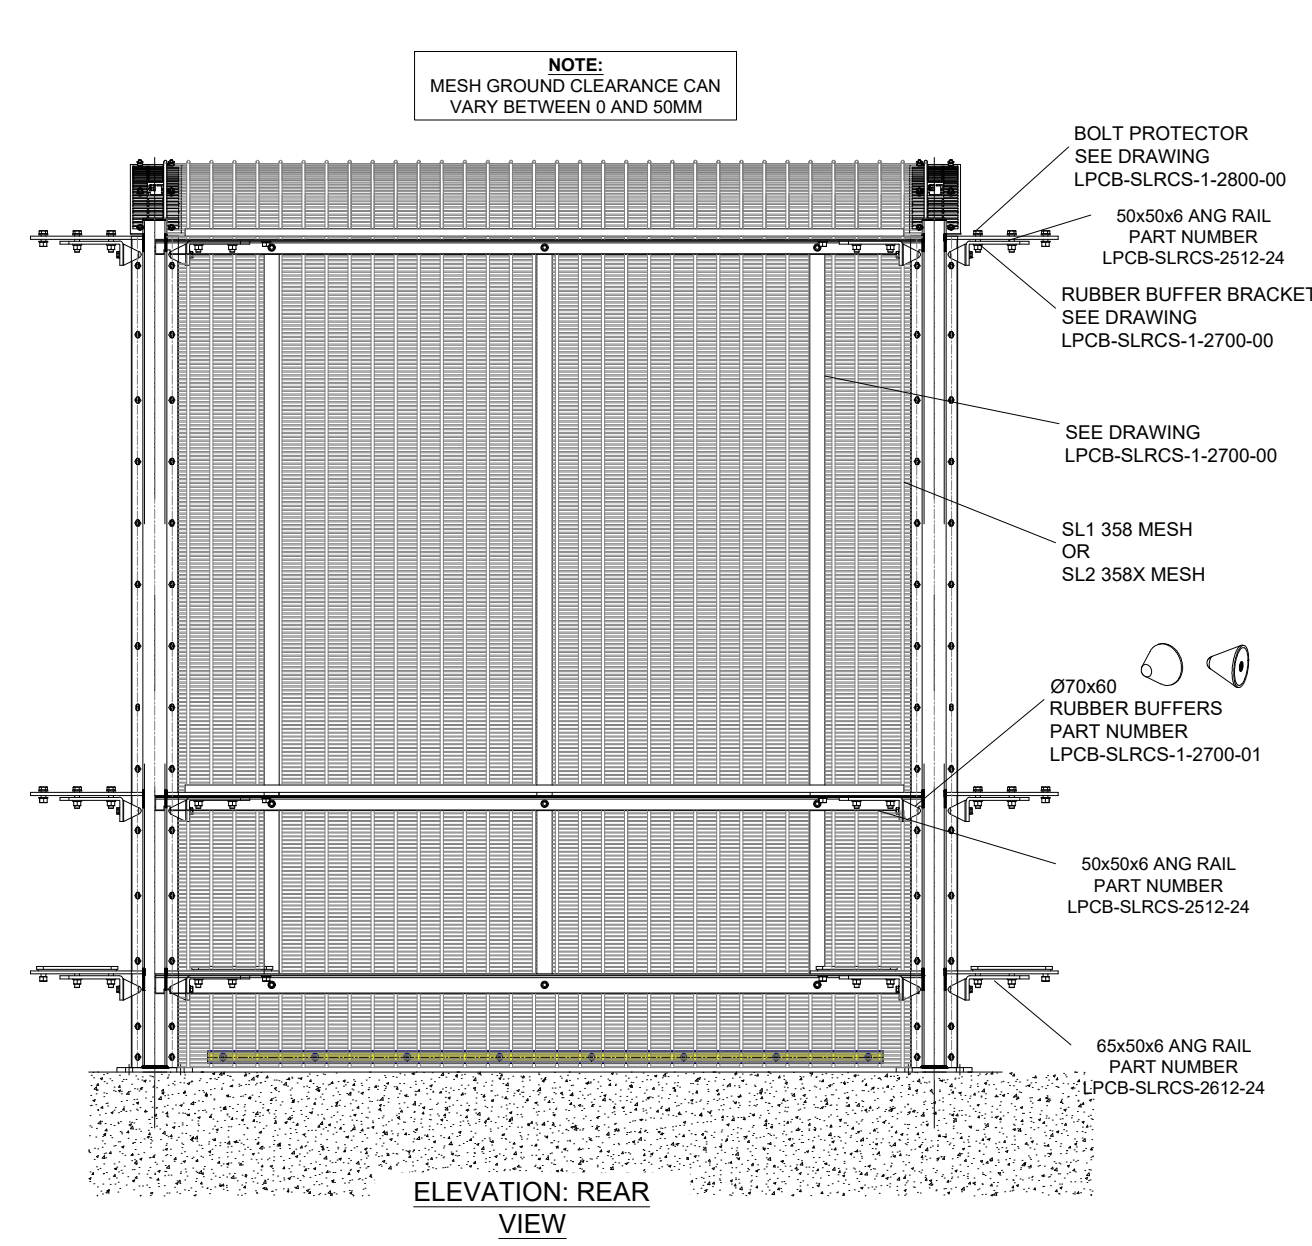


3 FENCE TYPE 1A - 2.4m HIGH SECURITY FENCE ON ±2.2m HIGH STRUCTURAL FRAME

4 TYPICAL FENCE TRANSITION DETAIL: 3.0m - 4.6m

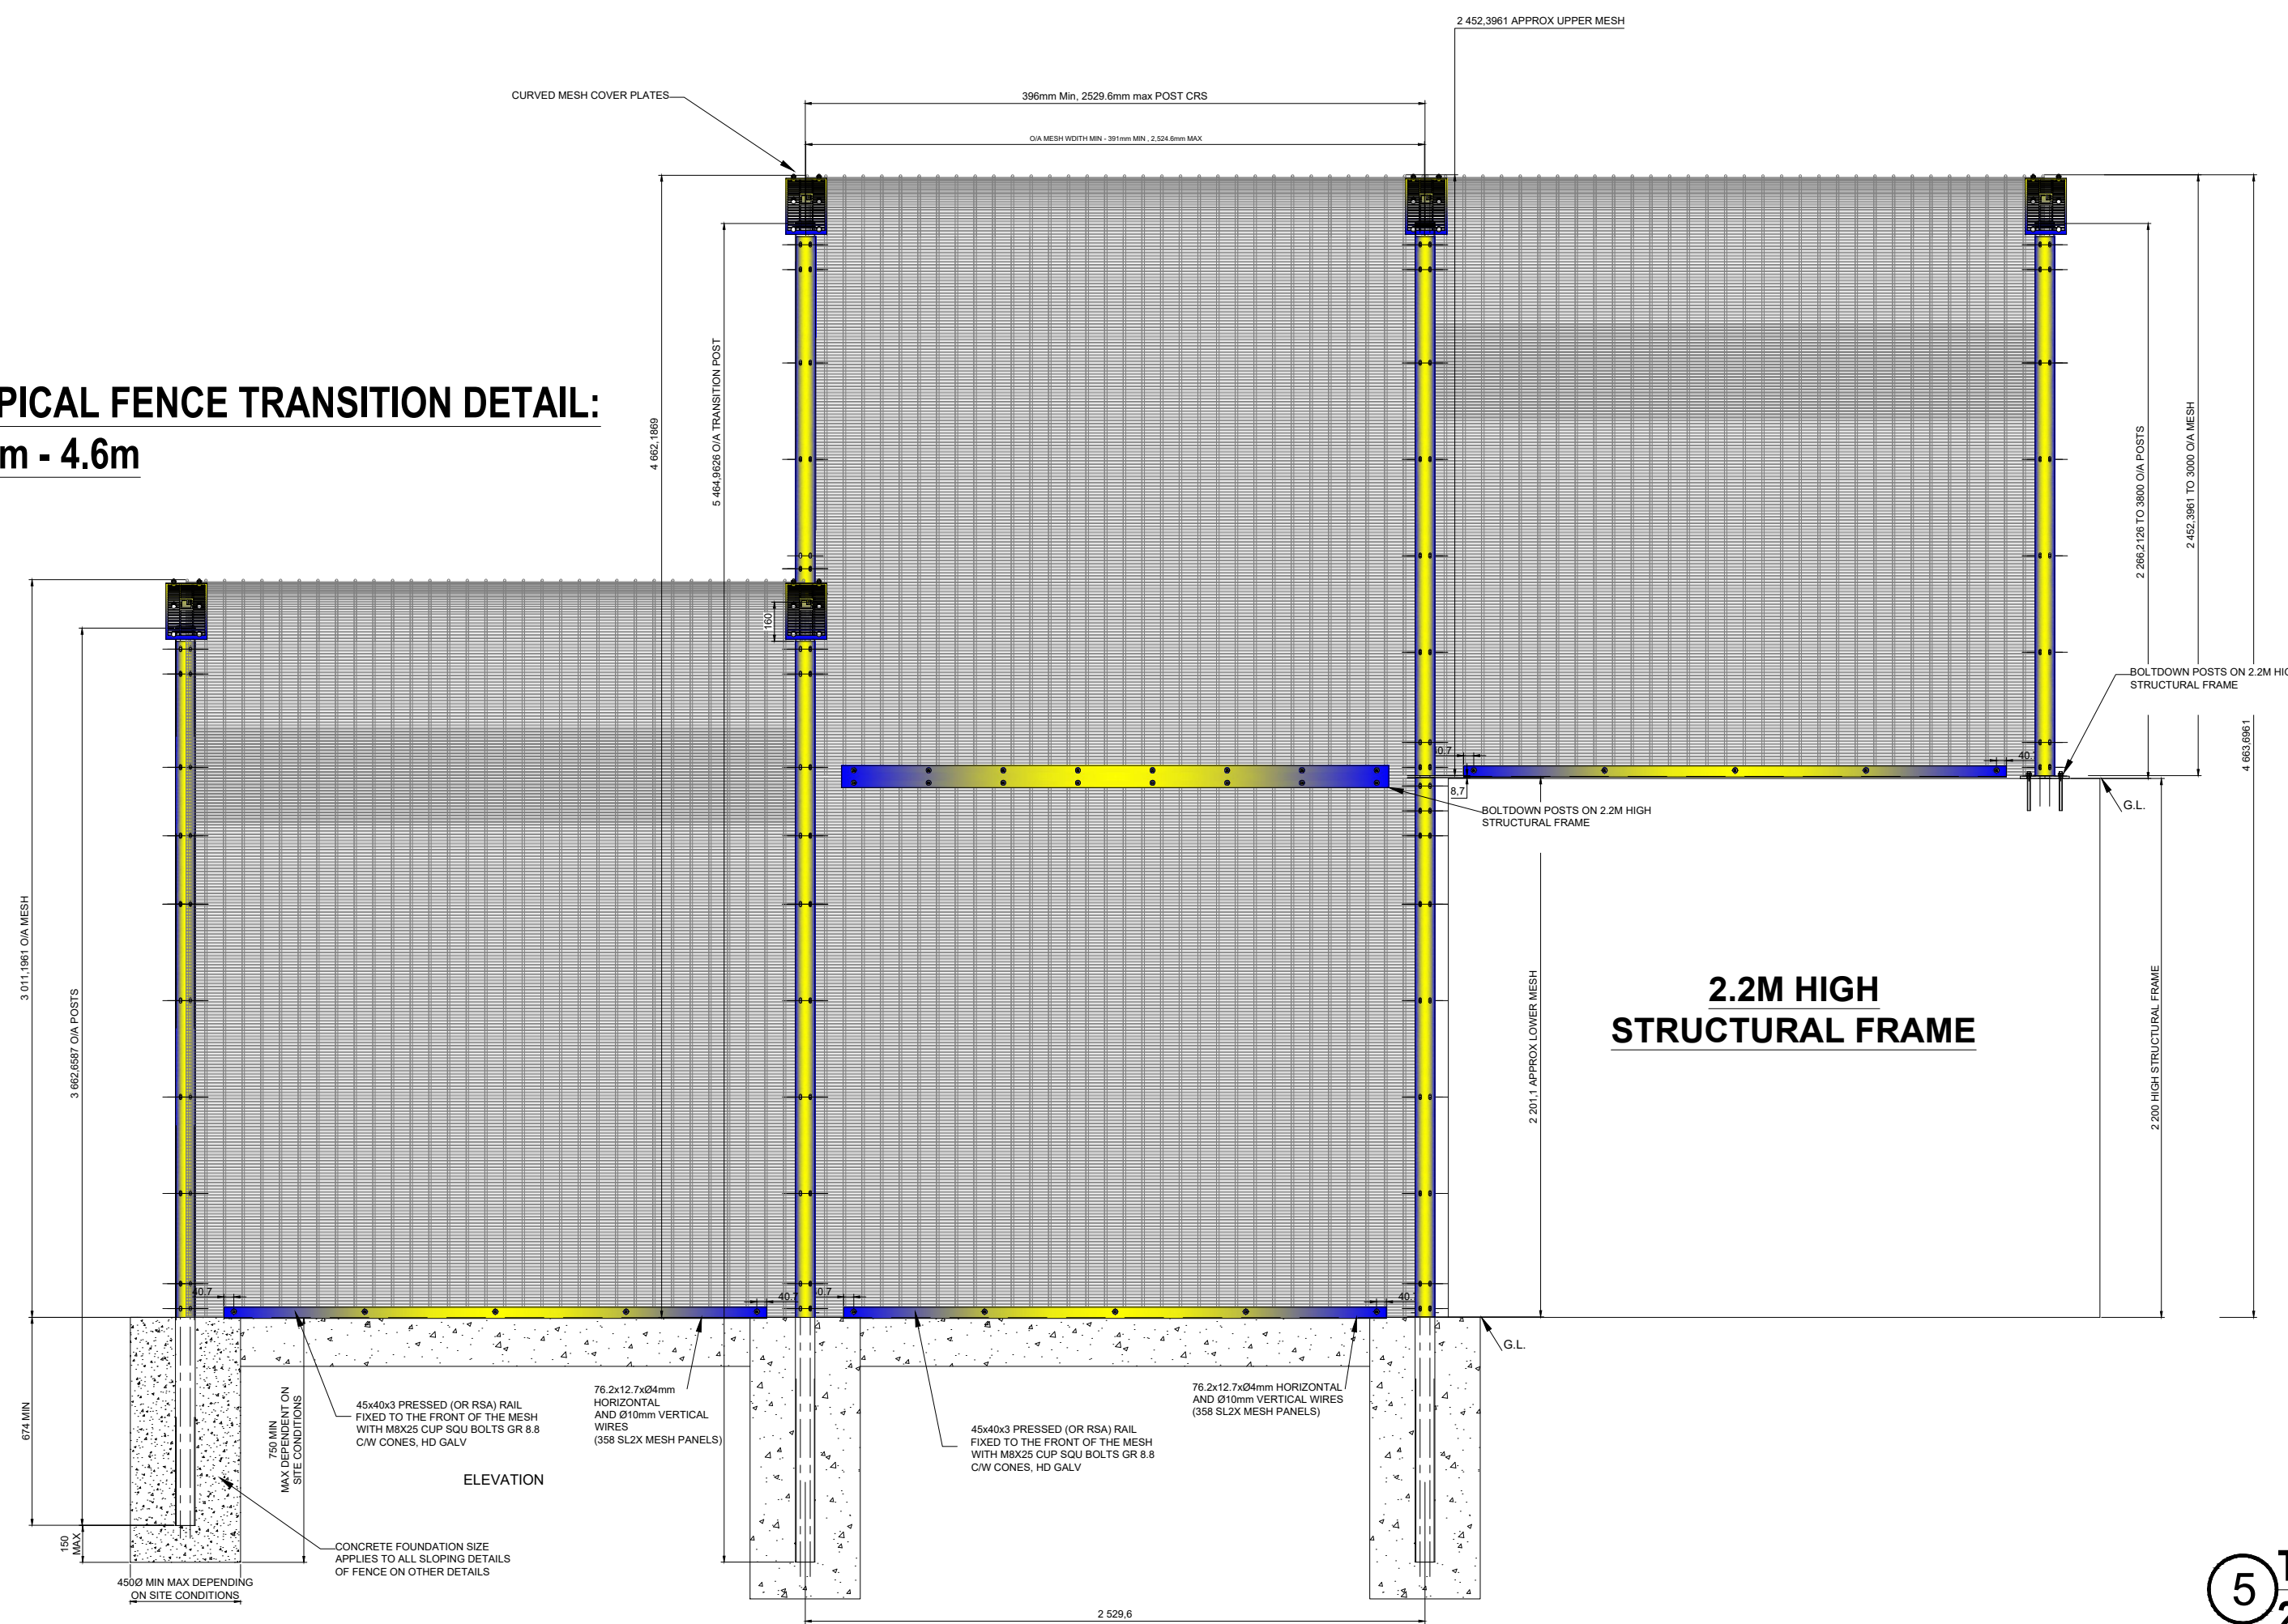

5 TYPICAL FENCE TRANSITION DETAIL: 2.4m - 3.0m

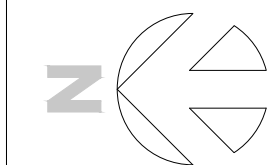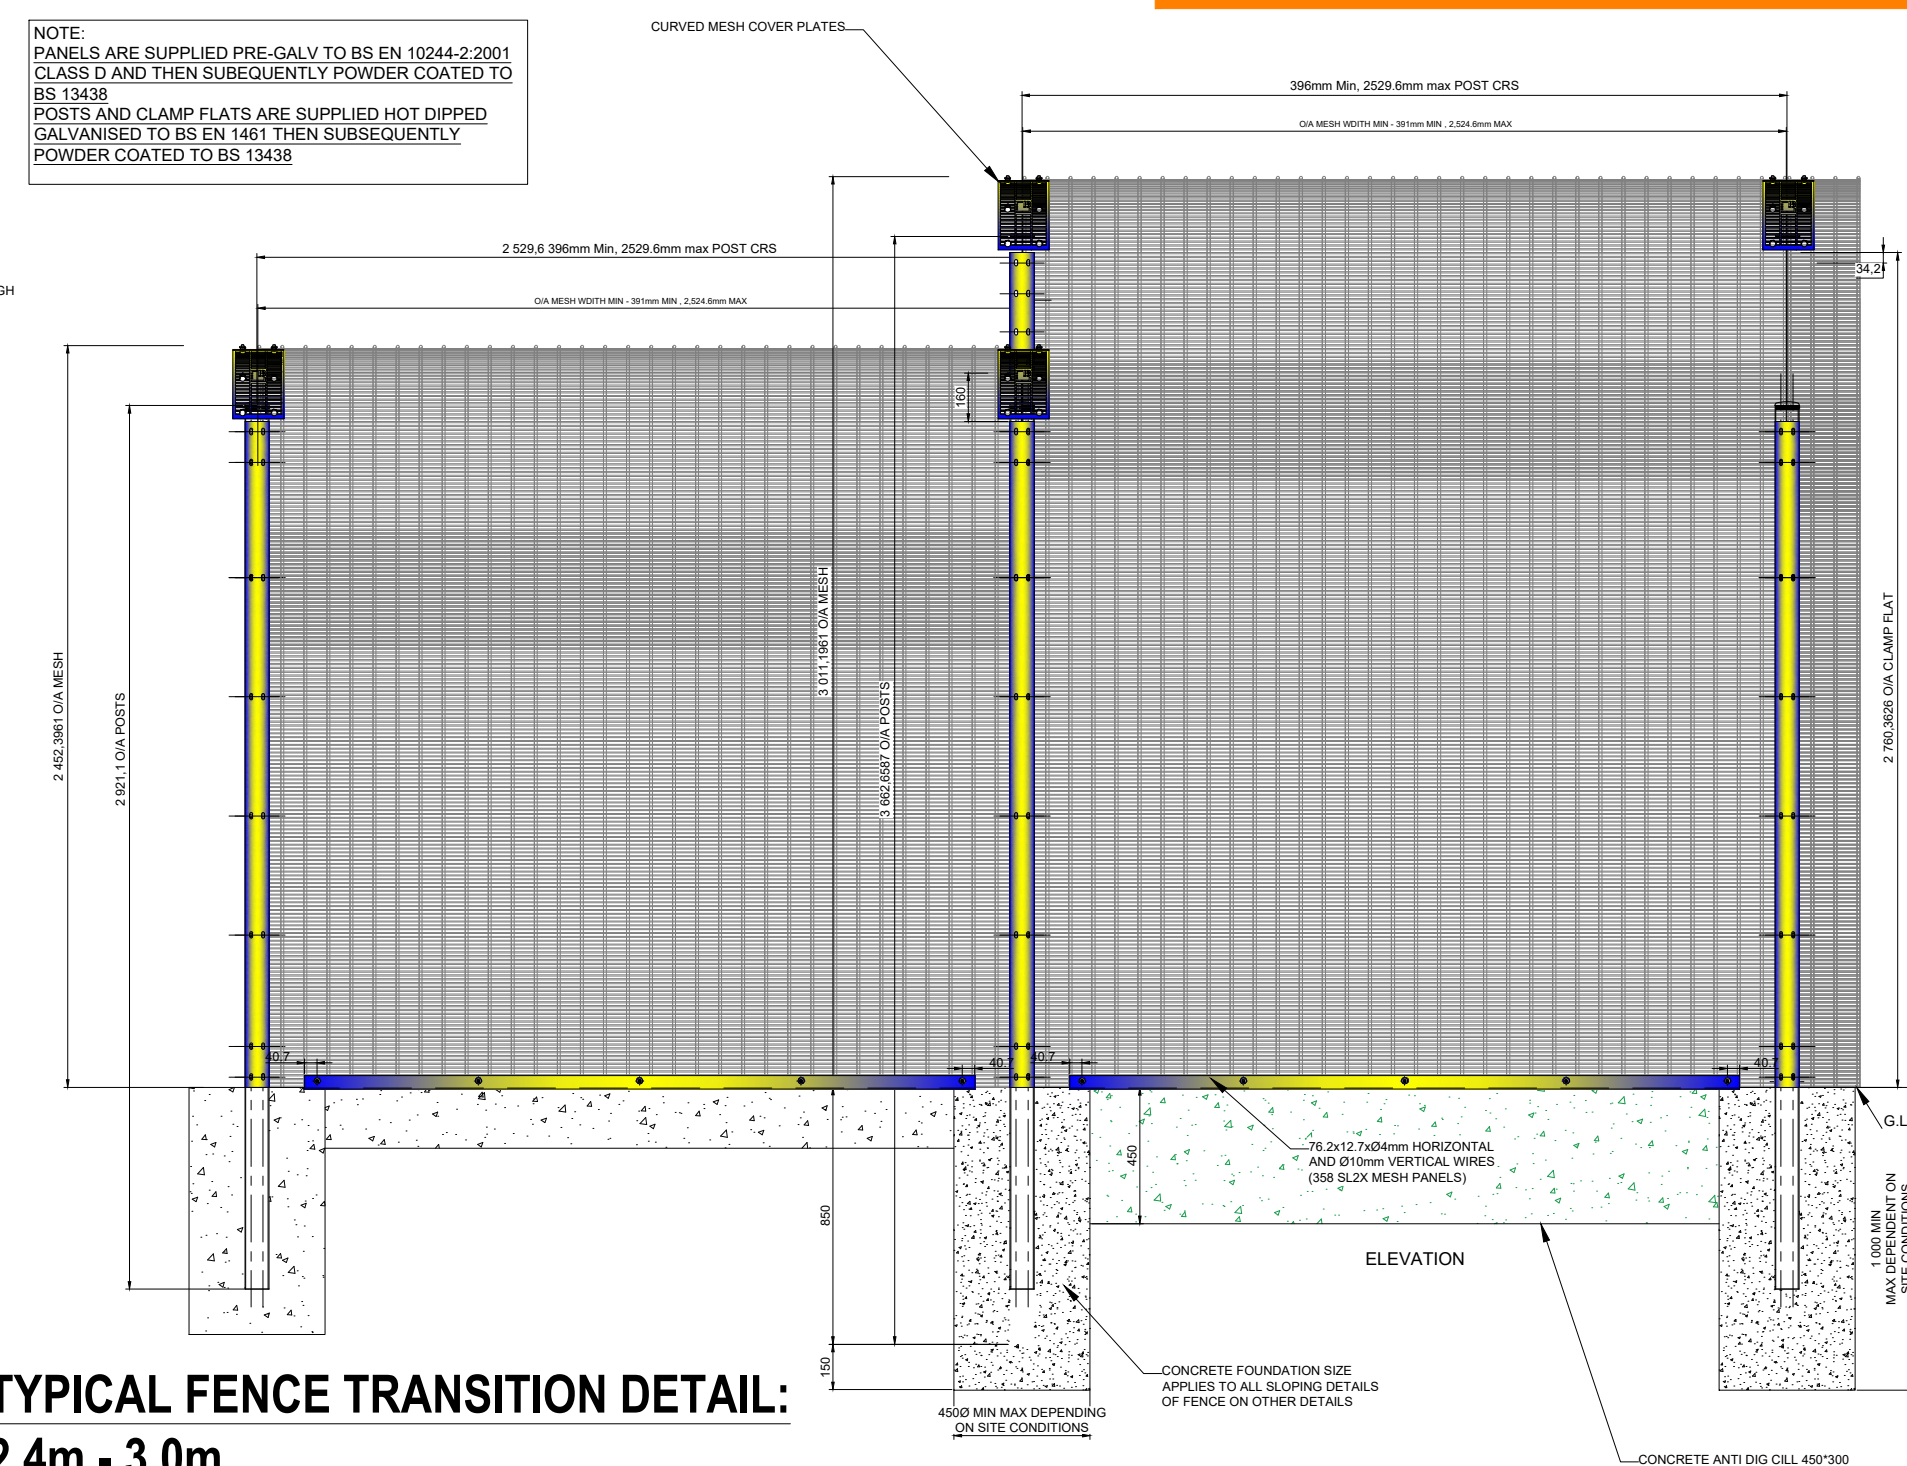

NOTE: THIS DRAWING IS PREPARED FOR PLANNING PURPOSES ONLY. FINALISED FENCING DRAWINGS AND DETAILS TO BE DEVELOPED AS PART OF DETAILED DESIGN PROCESS AND FINALISED MANUFACTURERS DRAWINGS TO BE ISSUED TO THE DESIGN TEAM FOR APPROVAL IN ADVANCE OF INSTALLATION

REV	DATE	DESCRIPTION	DRN ENG CHK APP
P01	12/09/2024	DRAFT PLANNING	MDV RDP JM CD
P02	09/10/2024	PLANNING APPLICATION	MDV RDP JM CD
P03	05/02/2025	PLANNING APPLICATION	MDV RDP JM CD

CONFIDENTIAL
ANY UNAUTHORIZED USE OR REPRODUCTION OF THIS DOCUMENT IN WHOLE OR IN PART IS PROHIBITED. DELETE THIS DOCUMENT IF YOU HAVE RECEIVED IT IN ERROR

ARCHITECT:	CIVIL/STRUCTURAL ENGINEERS:
MCA Architects Simon Sedgwick +3538760916 4 Hanover Wharf, Asgard Rd, Dublin 02, D02 HX39	CSEA Rudolf Du Plooy(C)/David Kennedy(S) 01 288 5006 3rd Floor The Highline, Bakers Point, Dun Laoghaire, Dublin, A96 KW29
MECH/ELEC ENGINEERS:	SECURITY ENGINEER:
Ethos Engineering Gary O'Reilly(M) Peter Kantor(E) +35312932220 Apex Business Centre, Blackthorn Road, Sandyford, Dublin D18 DH76	Securitas Shane Clarke +35318015572 Suite 7/8, Bracktown Business Park, Clonsilla, Dublin 15, D15 K8NP
LANDSCAPE ARCHITECT:	OTHER CONSULTANT:
HEDUK Akash Wadhawan 01962711600 One, Wessex Way, Golden Common Winchester UK, SO211WG	

PROJECT:	SILVERDALE SITE
TITLE:	FENCING ELEVATIONS & TRANSITION DETAILS
SHEET NO:	C-2240
FILE NO:	24_079-CSE-00-XX-DR-C-2240
PAPER SIZE:	ISO A1
SCALE:	1:25
REV:	P03