




1 PROPOSED SECTION 1  
Scale 1:100

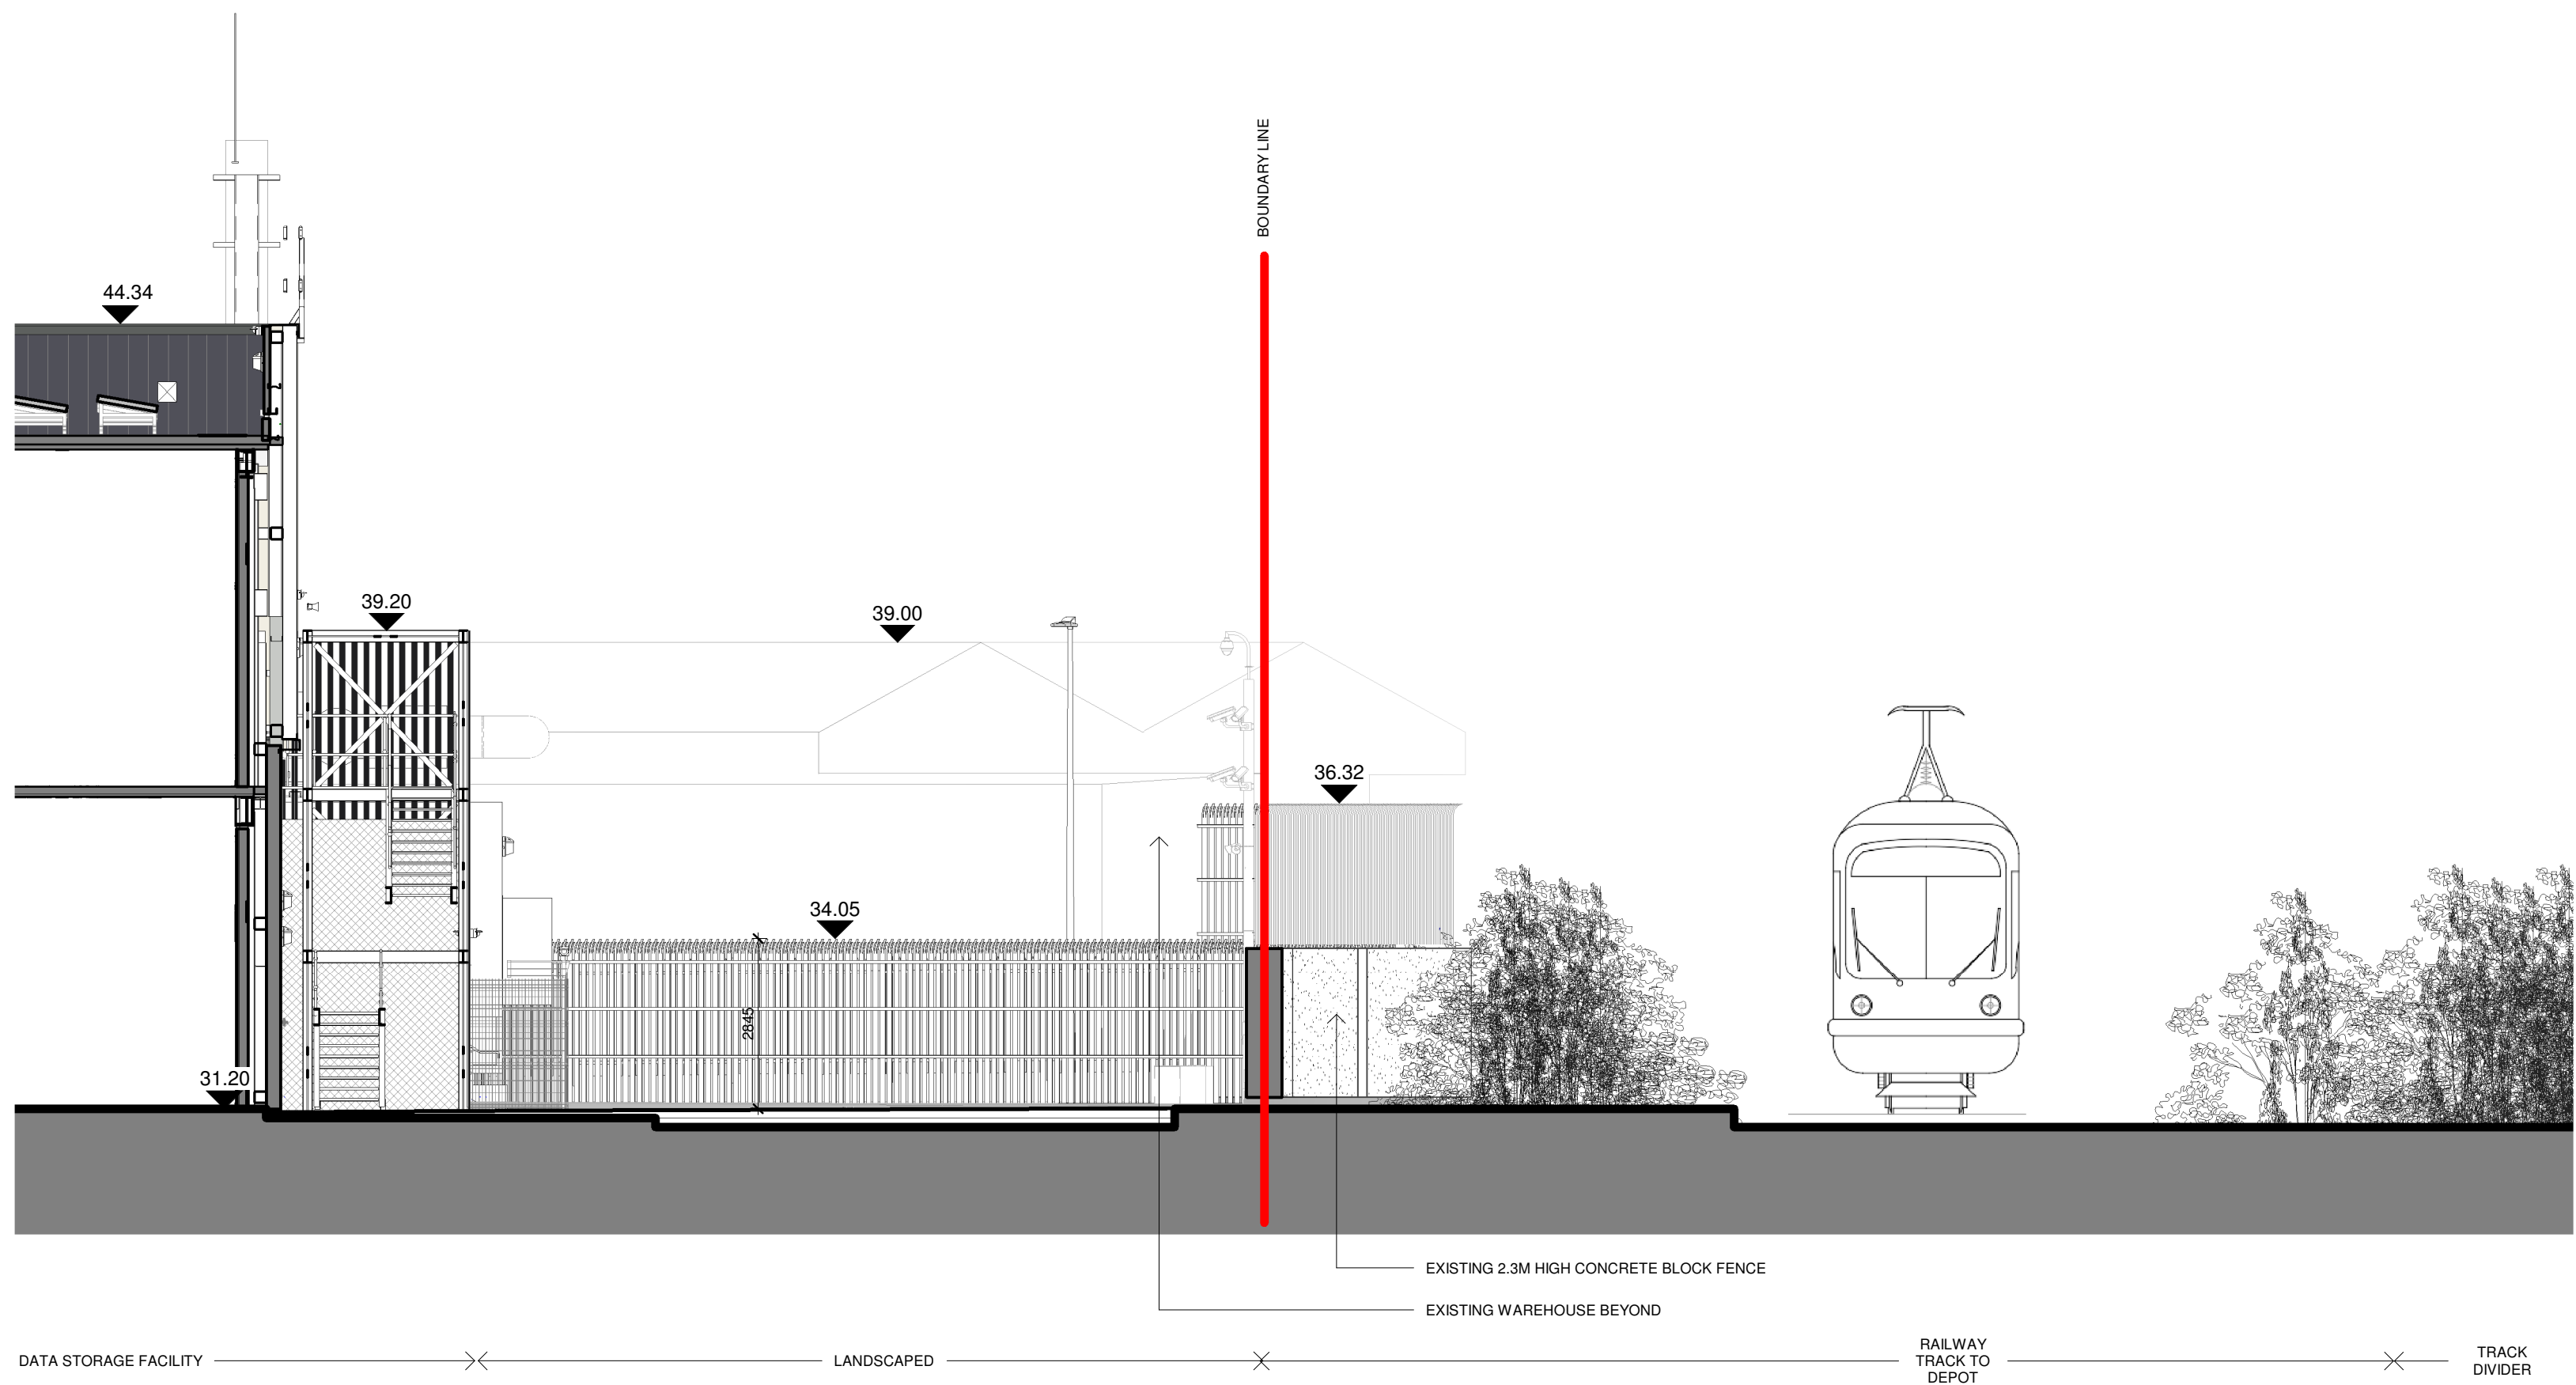



2 PROPOSED SECTION 2  
Scale 1:100

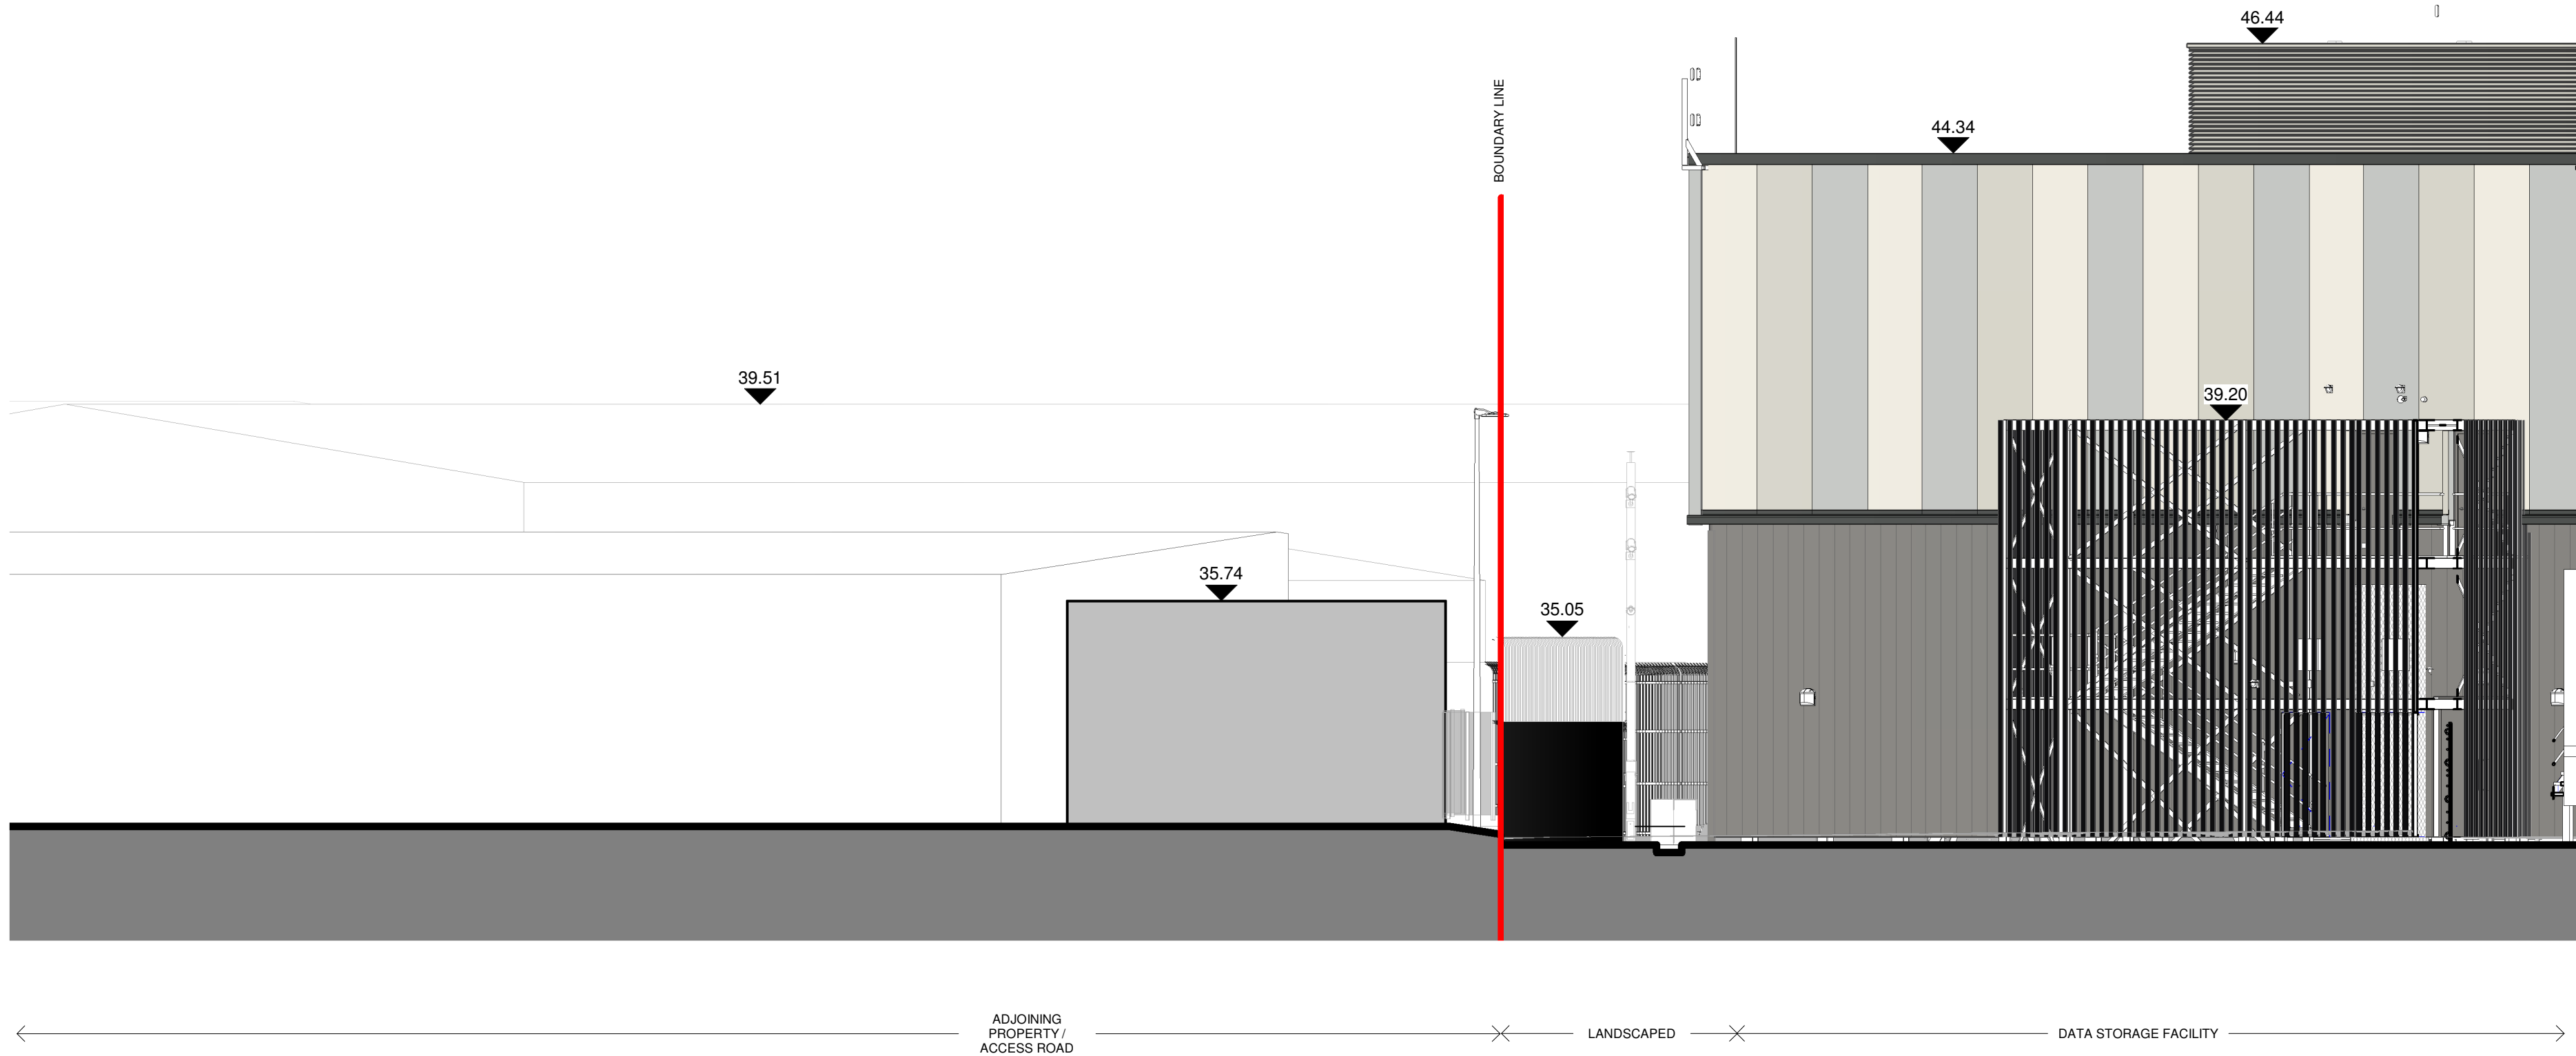

3 PROPOSED SECTION 3  
Scale 1:100

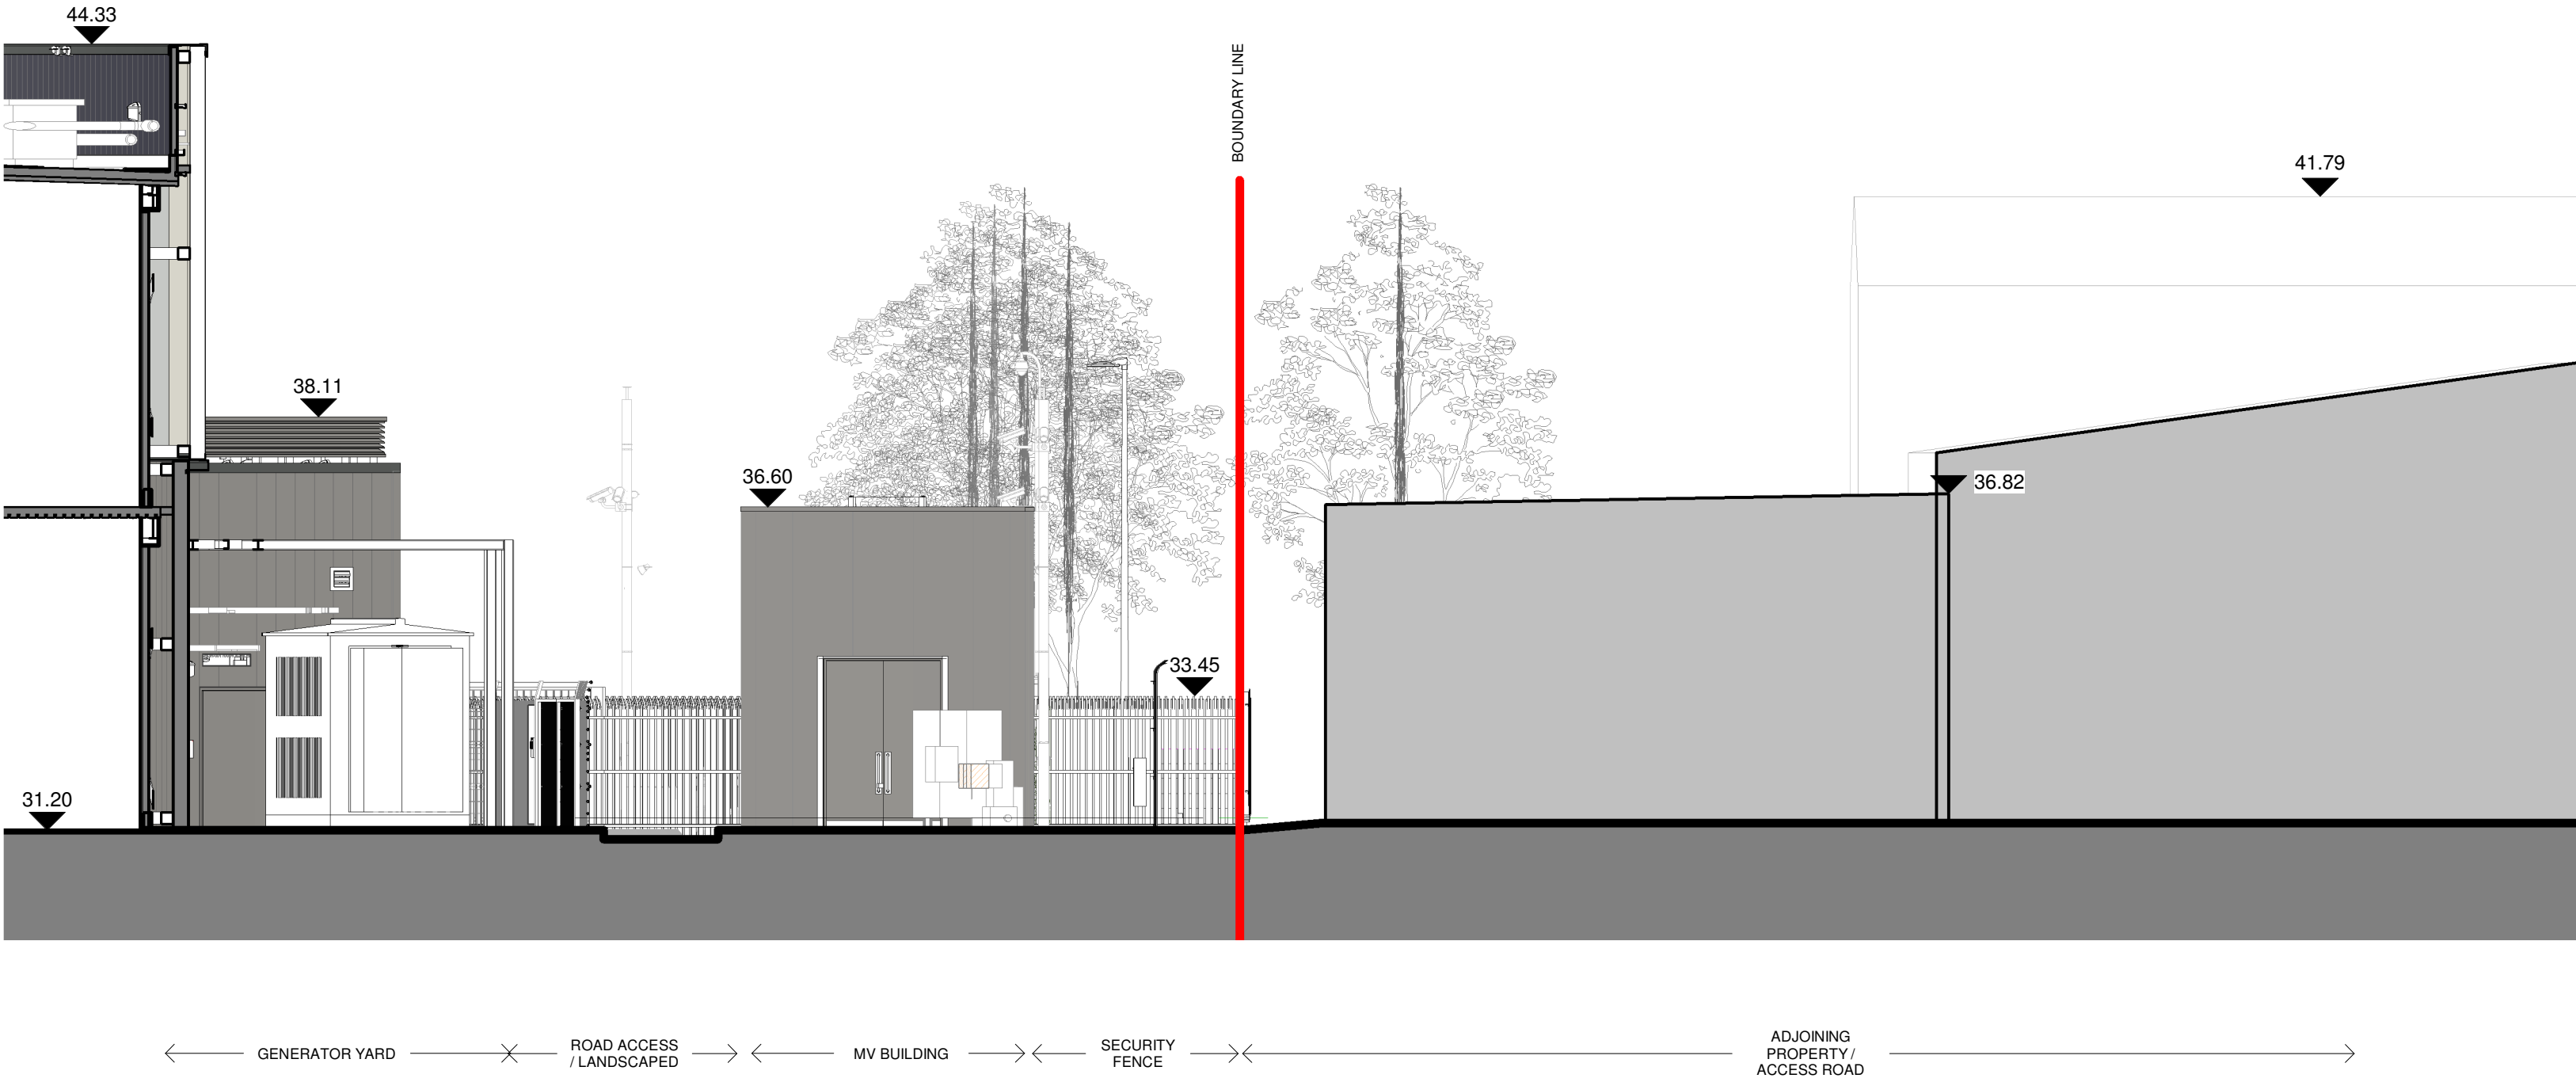

4 PROPOSED SECTION 4  
Scale 1:100

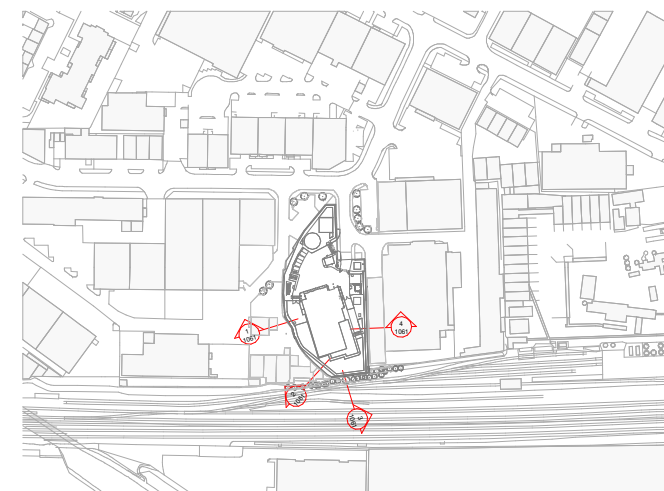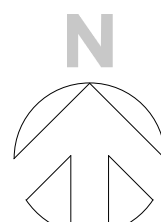

0 50 100 250 500  
SCALE 1:5000 METERS

0 1 2.5 5 10  
SCALE 1:100 METERS

REV	DATE	DESCRIPTION	DRN	ENG	CHK	APP
P01	08/01/2024	PLANNING SUBMISSION	CZ	BW	JK	SS

ANY UNAUTHORIZED USE OR REPRODUCTION OF THIS DOCUMENT IN WHOLE OR IN PART IS PROHIBITED. DELETE THIS DOCUMENT IF YOU HAVE RECEIVED IT IN ERROR

ARCHITECT:	SOIL/STRUCTURAL ENGINEERS:
MCA Architects Simon Skelgals +35301620116 4 Spencer Road, Asgard Rd, Dublin D2, D02 X039	CSGA Ruairi Du Plooy(D)David Kennedy(S) 01 288 9086 3rd Floor The Highline, Bakers Point, Dun Laoghaire, Dublin, A96 KW29

Mech/Elec ENGINEERS:	SECURITY ENGINEER:
Eltra Engineering Securite Gary O'Reilly(M) Peter Karrant(E) +353 1 933 2222 Aqua Business Centre, Blackthorn Road, Sandyford, Dublin D18 DHT6	Securite Shane Clarke +353 1 8115572 Suite 716, Braconston Business Park, Clonsilla, Dublin 15, D15 K8NP

LANDSCAPE ARCHITECT:	OTHER CONSULTANT:
HEJUR Aslan Wathwan 01902711800 One Vessex Way, Golden Common Winchester UK, SO21 1WG	Landscape Hualin Whalley 350 787 4417 The Minster Building, 21 Minster Lane, ECCAR 7AG

PROJECT: DATA CENTRE

TITLE: PROPOSED SITE PERIMETER SECTIONS

SHEET NO: A-1061

FILE NO: 600-MCA-00-XX-ORA-1061

PAPER SIZE: ISO A0 SCALE: As indicated REV: P01

PRINT IN COLOUR