




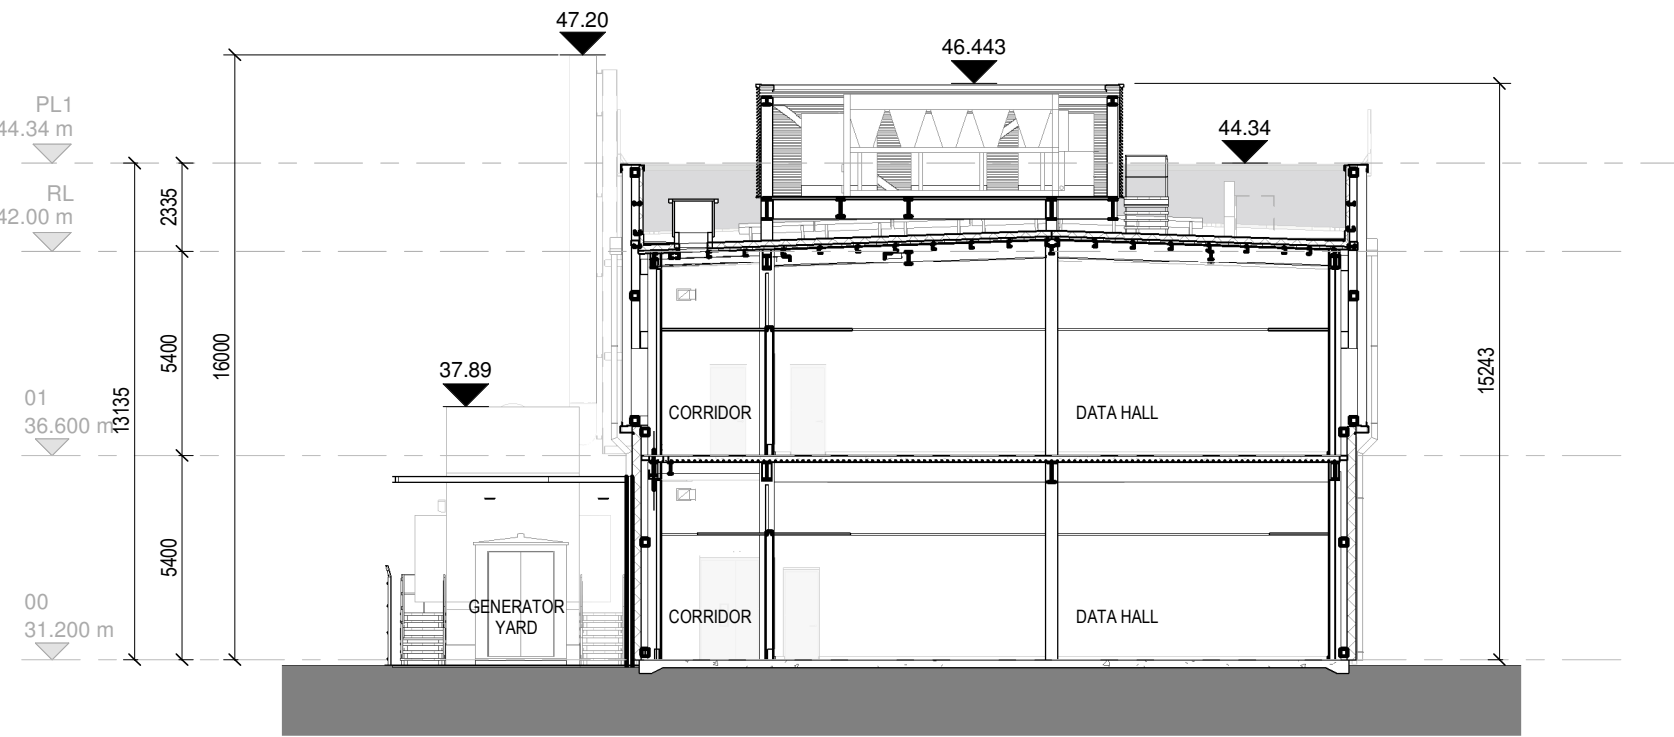


1 SECTION 01
scale 1 : 200

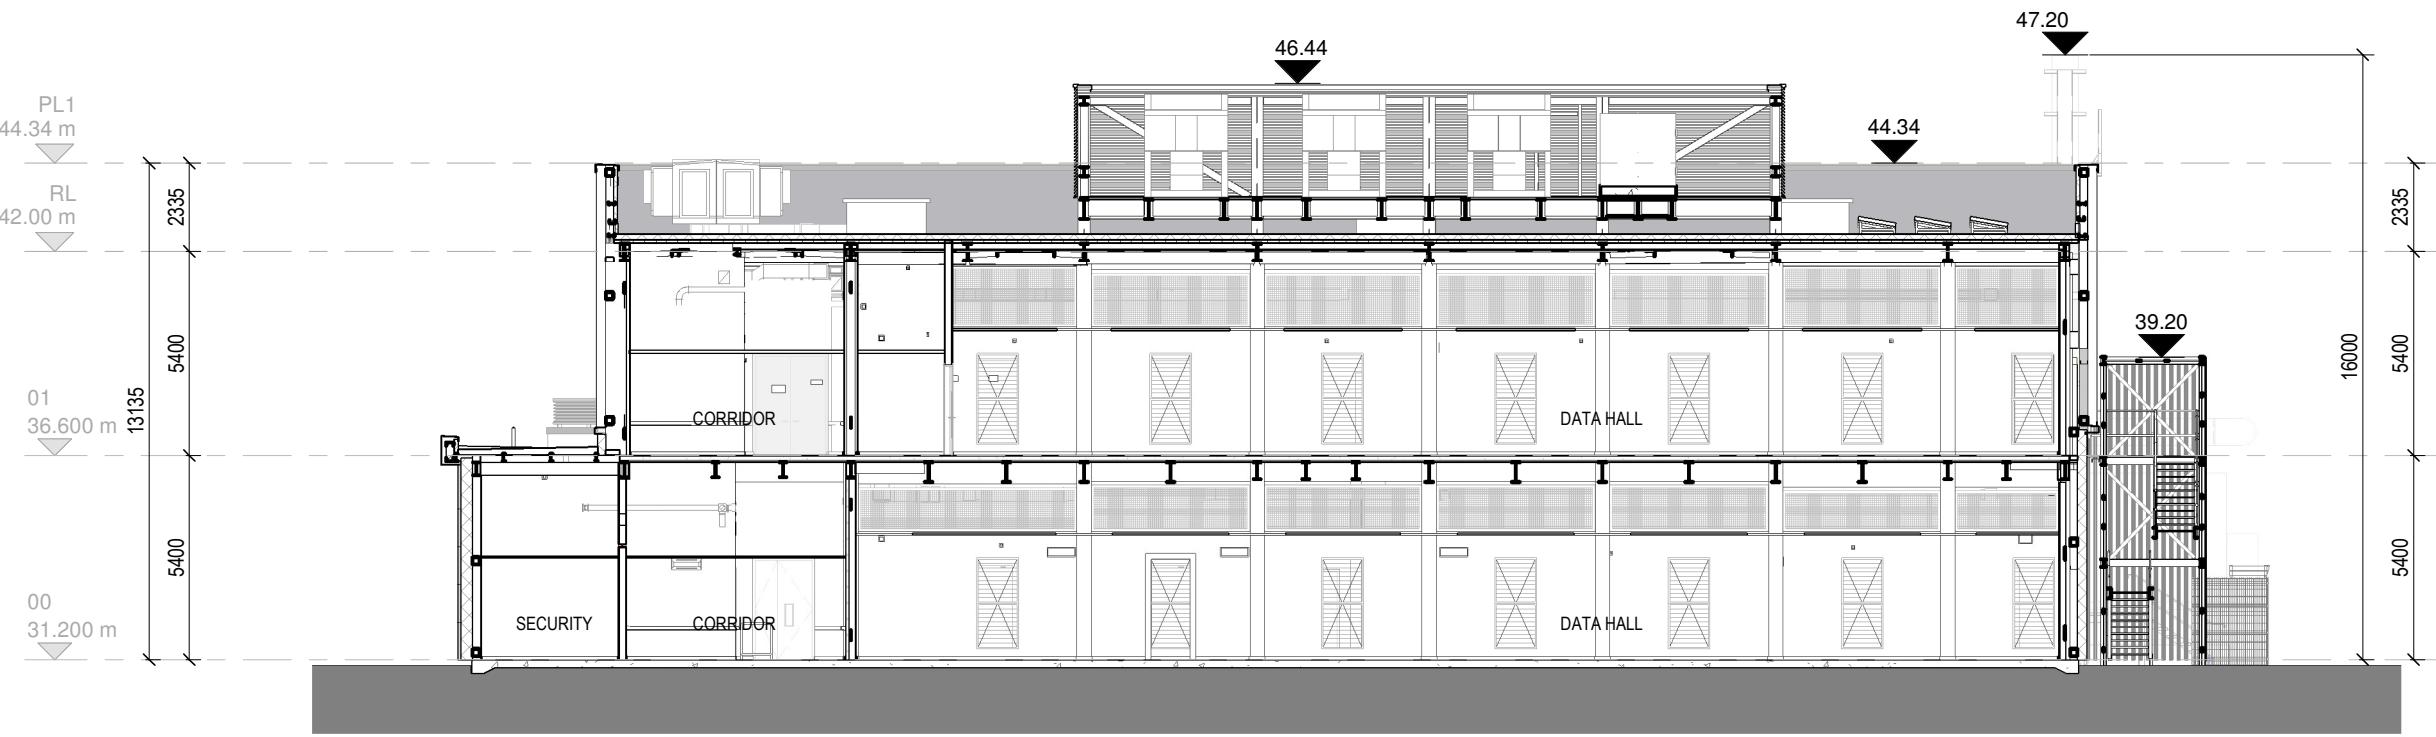

2 SECTION 02
scale 1 : 200

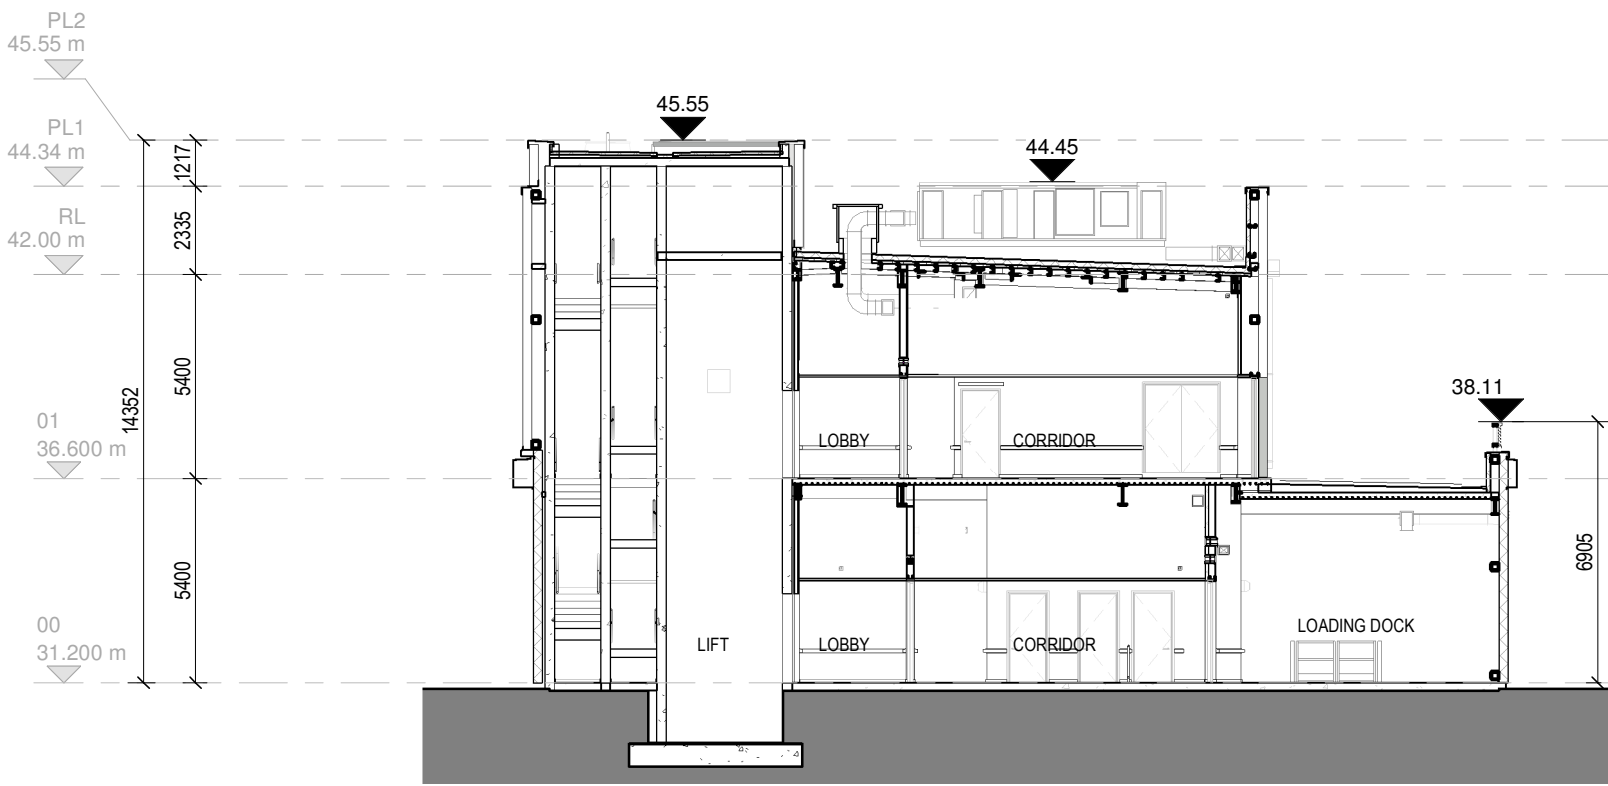

3 SECTION 03
scale 1 : 200

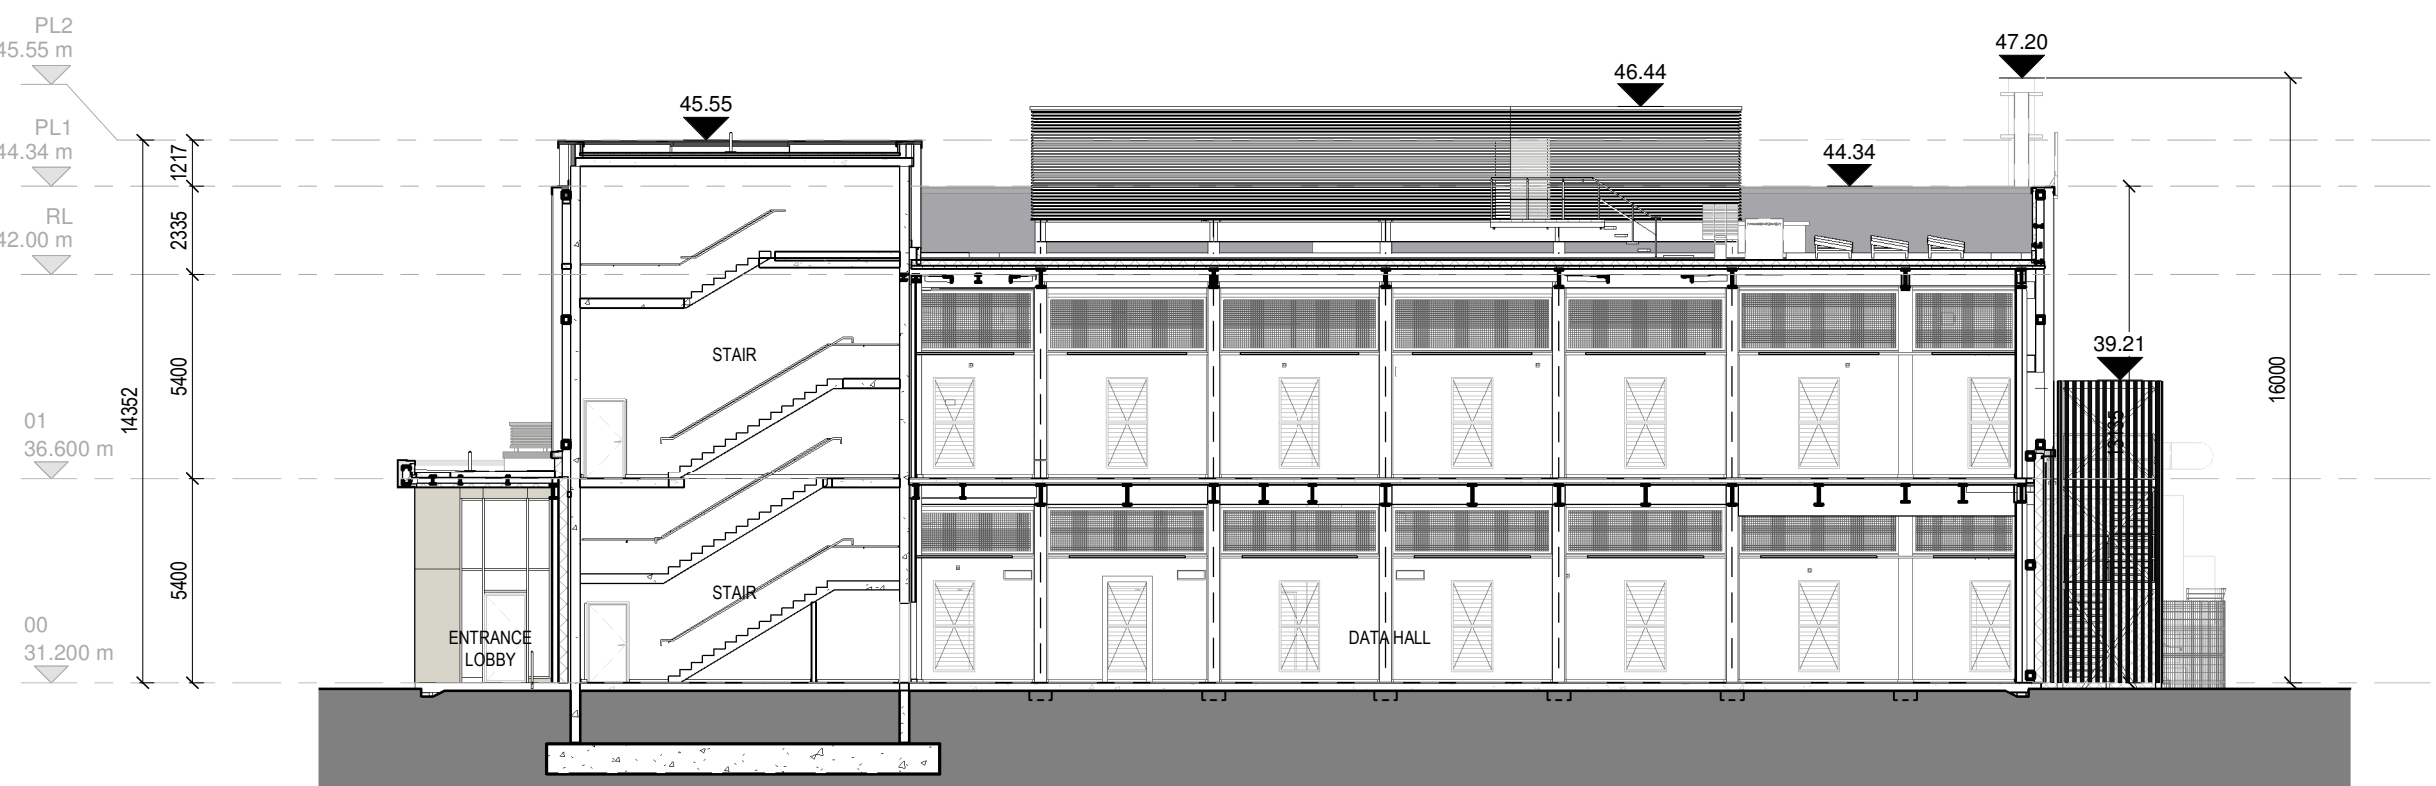

4 SECTION 04
scale 1 : 200

NOTES

0 25 50 100 200
SCALE 1:2000 METERS

KEY SECTION

LEGEND

0 2.5 5 10 20
SCALE 1:200 METERS

REV	DATE	DESCRIPTION	DRN	ENG	CHK	APP
P01	09OCT2024	PLANNING SUBMISSION	CZ	BW	IOK	SS
CONFIDENTIAL						
ANY UNAUTHORIZED USE OR REPRODUCTION OF THIS DOCUMENT IN WHOLE OR IN PART IS PROHIBITED. DELETE THIS DOCUMENT IF YOU HAVE RECEIVED IT IN ERROR						
ARCHITECT:		CIVIL/STRUCTURAL ENGINEERS:				
MCA Architects Simon Sedgwick +3536760916 4 Hanover Wharf, Asgard Rd, Dublin 02, D02 HX39		CSEA Rudolf Du Plooy(C)/David Kennedy(S) 01 286 5006 3rd Floor The Highline, Bakers Point, Dun Laoghaire, Dublin, A96 KW29				
MECH/ELEC ENGINEERS:		SECURITY ENGINEER:				
Ethos Engineering Gary O'Reilly(M) Peter Kantor(E) +35312932220 Apex Business Centre, Blackthorn Road, Sandyford, Dublin D18 DH76		Securitas Shane Clarke +35318015572 Suite 7/8, Bracktown Business Park, Clonsilla, Dublin 15, D15 K8NP				
LANDSCAPE ARCHITECT:		OTHER CONSULTANT:				
HEDUK Akash Wadhawan 01962711600 One Wessex Way, Colson Common Winchester UK, SO211WG		Litchfields Nuala Wheatley 020 7837 4477 The Minster Building, 21 Mincing Lane, London EC3R 7AG				
PROJECT:		DATA CENTRE				
TITLE: DATA CENTRE PROPOSED SECTIONS						
SHEET NO:		A-1030				
FILE NO:			600-MCA-01-XX-DR-A-1030			
PAPER SIZE: ISO A1		SCALE: As indicated		REV: P01		