




NOTES

LEGEND

- SITE BOUNDARY
- PROPOSED PERIMETER FENCE 2.4m HIGH
- PROPOSED PERIMETER FENCE 3.0m / 4.0m HIGH
- PATH PAVING TO ENGINEERS DETAIL
- GRASSCRETE WITH MIX GRASS SEEDING
- PROPOSED TREE
- EXISTING TREE
- RAIN GARDEN PLANTING SHRUBS AND HERBACEOUS MIX
- DROUGHT TOLERANT AND LOW MAINTENANCE SHRUB MIX PLANTING
- MEADOW MIX WITH HERBACEOUS PLANTING AND BULBS
- LIVING WALL & GREEN SCREEN

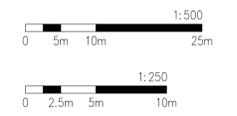

REV	DATE	DESCRIPTION	DRN	ENG	CHK	APP
P01	23.10.24	ISSUE FOR PLANNING	PP	-	JY	AW
P02	09.12.24	ISSUE FOR PLANNING	PP	-	JY	AW
P03	19.01.26	ISSUE FOR PLANNING	PP	-	JY	AW

CONFIDENTIAL
 ANY UNAUTHORIZED USE OR REPRODUCTION OF THIS DOCUMENT IN WHOLE OR IN PART IS PROHIBITED. DELETE THIS DOCUMENT IF YOU HAVE RECEIVED IT IN ERROR

ARCHITECT: MCA Architects Simon Sedgwick +3538160916 4 Hanover Wharf, Agard Rd, Dublin 02, D02 HX39	CIVIL/STRUCTURAL ENGINEERS: CSEA Rudolf Du Plooy(C)/David Kennedy(S) 01 286 5006 3rd Floor The Highline, Bakers Point, Dun Laoghaire, Dublin, A96 KW29
MECH/ELEC ENGINEERS: Ethos Engineering Gary O'Riely(M) Peter Kantor(E) +35312932220 Apex Business Centre, Blackthorn Road, Sandyford, Dublin D18 DH76	SECURITY ENGINEER: Seculitas Shane Clarke +35318015572 Suite 7/8, Bracktown Business Park, Clonsilla, Dublin 15, D15 K8NP
LANDSCAPE ARCHITECT: HEDUK Akash Wadhawan 01962711600 One Wissex Way, Golden Common Winchester UK, SO211WG	OTHER CONSULTANT:

PROJECT: UNIT 4, SILVERSALE INDUSTRIAL ESTATE, HAYES


TITLE: SITE SECTIONS ILLUSTRATIVE

DRAWING: 600-HED-00-XX-DR-L-0200


PAPER SIZE: A1	SCALE: 1:250	AGILE NO:	REV: P03
----------------	--------------	-----------	----------




1 KEY PLAN 1:500

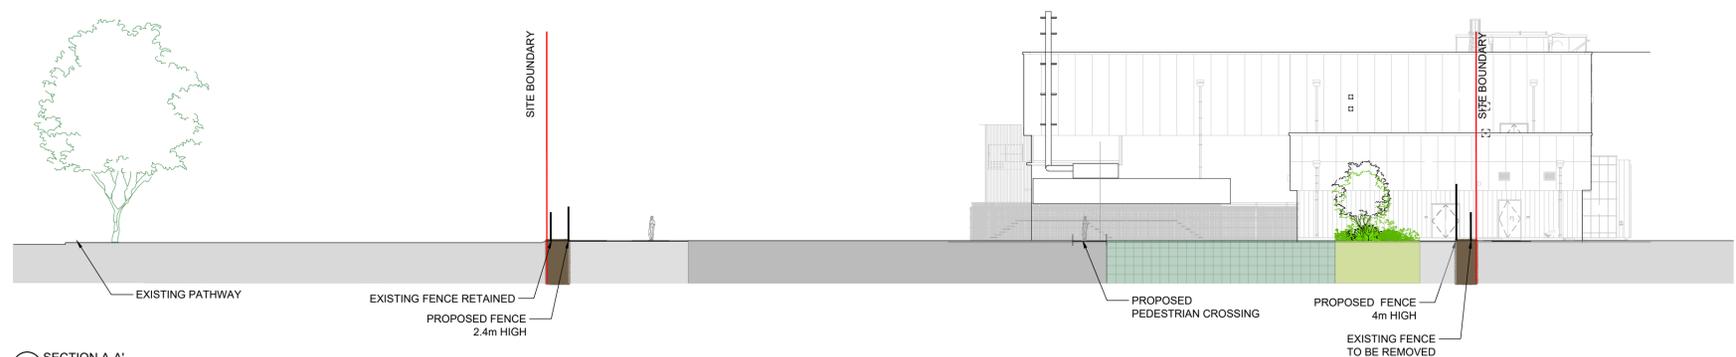


2 SECTION A-A' 1:250

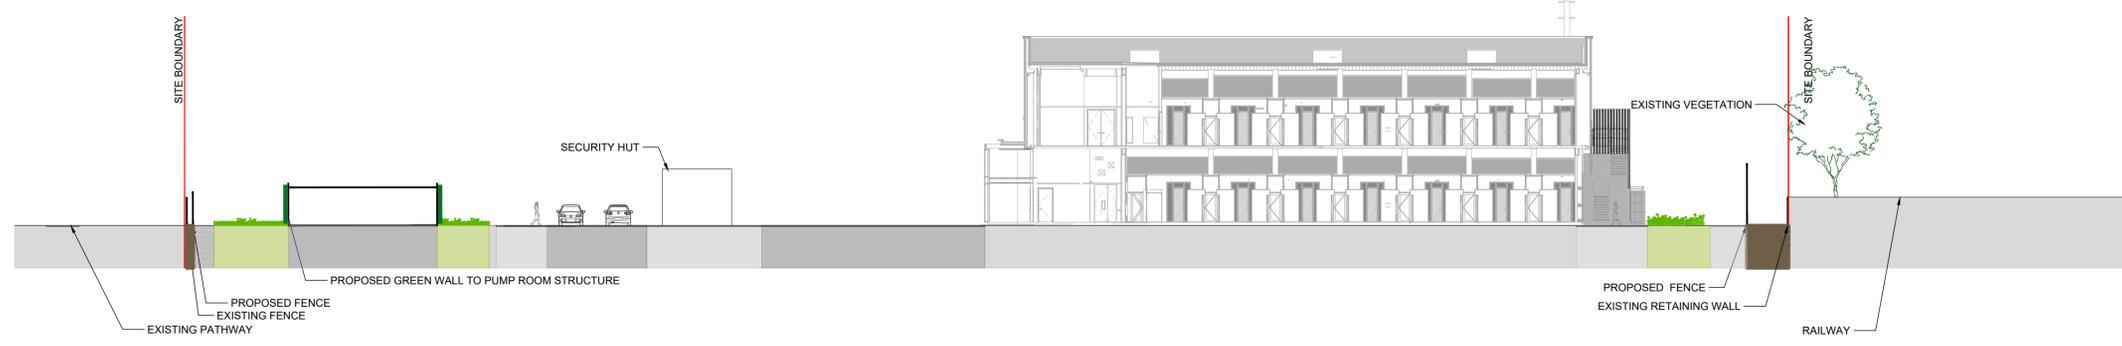

3 SECTION B-B' 1:250

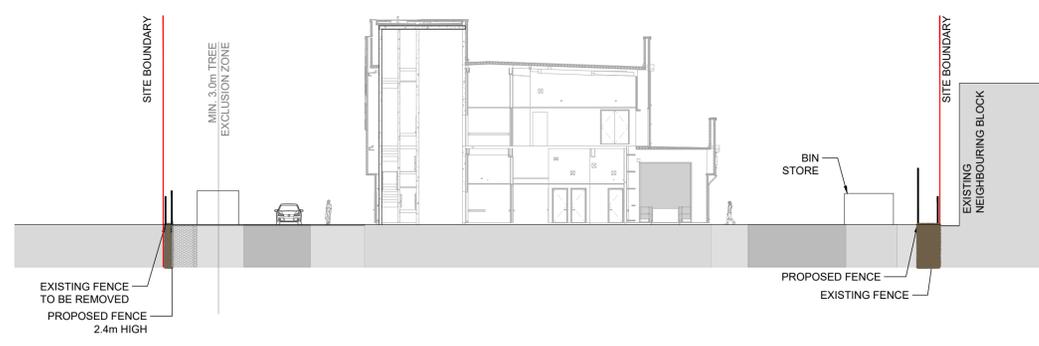

4 SECTION C-C' 1:250

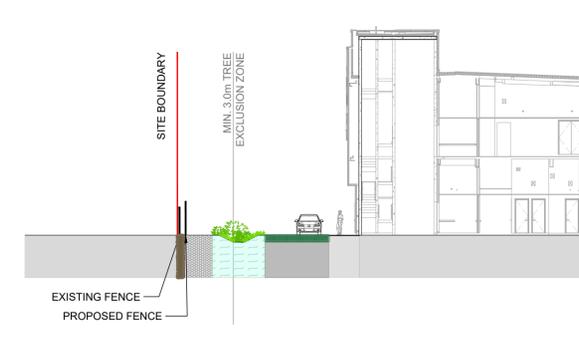

5 SECTION D-D' 1:250

DRAWING CREATED USING REVIT - MODEL NUMBER: LHR800-MCA-00-XX-M3-A-0001

BASED ON TEMPLATE VERSION: BOD 23HC

PDF PRINT DATE: 27/06/2024 16:35:26